
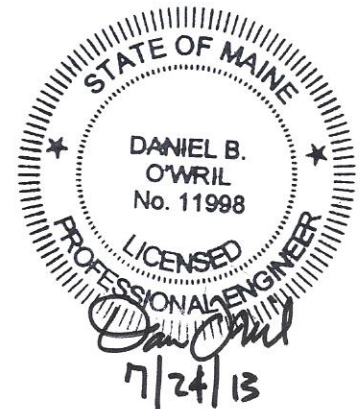


SECTION

3/4" = 1'-0"

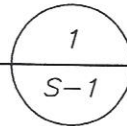

Drawn *DBO*  
 Scale *NOTED*  
 Date *07/24/13*

**STRUCTURAL DETAILS**  
 FRONT PORCH REPAIR  
 17 VICTORIA STREET PORTLAND, ME

*S-2*  
 DWG 11 OF 14