
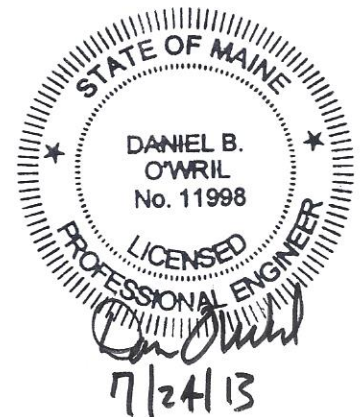


SECTION  
3/4" = 1'-0"

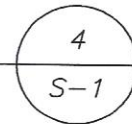

Drawn DBO  
Scale NOTED  
Date 07/24/13

STRUCTURAL DETAILS  
FRONT PORCH REPAIR  
17 VICTORIA STREET PORTLAND, ME

S-4  
DWG 13 OF 14