


- EROSION CONTROL NOTES:**
1. ALL CATCH BASINS TO BE PROVIDED WITH UNDERDRAIN CONNECTION
SEE DETAIL (C-1)
 2. ALL CATCH BASINS ARE TO HAVE SORBENT BOOMS OR PILLOWS-
SEE DETAIL (C-2)
 3. ALL CATCH BASINS ARE TO HAVE SILT SACK INSTALLED-
SEE DETAIL (C-3)
 4. THIS PROJECT REQUIRES THE USE OF DIRT BAGS-
SEE DETAIL (C-4)

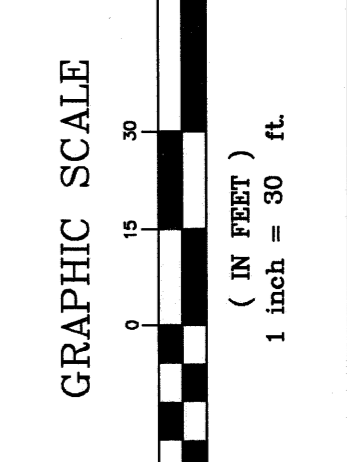

PRELIMINARY NOT FOR CONSTRUCTION

| | | |
|--|---|--|
| DH DRUCCA-HOFFMAN ASSOCIATES, INC. 300 WASHINGTON ST. #100 WASHINGTON, WI 53090 WWW.DHCA-HOFFMAN.COM | | MARTIN'S POINT REDEVELOPMENT PROJECT PHASE 2 EROSION & SEDIMENT CONTROL PLAN |
| DRAWN: [blank] CHECKED: [blank] FILE NAME: 240425P | LEG: [blank] DATE: JAN. 2009 DWA: [blank] DWA: [blank] | C-70 SHEET |
| DATE: 11/17/05 REVISIONS: | | C-70 SHEET |