

D1 THIRD LEVEL FLOOR PLAN  
1/8" = 1'-0"

**GENERAL NOTES:**  
1. SEE GOOD FOR PROJECT GENERAL NOTES.

144 Elm Street, Suite 100  
Portland, Maine 04101  
Tel: (207) 725-3866  
Fax: (207) 725-0770  
www.smrt.com

**SMRT**  
ARCHITECTURE  
ENGINEERING  
PLANNING  
INTERIOR DESIGN  
COMMISSIONING

MARTIN'S POINT HEALTH CARE  
MEDICAL OFFICE BUILDING  
PORTLAND, MAINE


THIRD LEVEL - MEDICAL OFFICES  
LAYOUT PLAN

AS NOTED DATE: 08/13/09  
SCALE: 1/8" = 1'-0"  
PROJECT NUMBER: 08139  
JOB CAPTION: MARTIN'S POINT HEALTH CARE  
SHEET NUMBER: 08139  
DATE OF RECORD: 08/13/09  
SMART CAD FILE: AE113\_08139  
PROJECT NO.: 08139

REV.	DATE	DESCRIPTION

ISSUED FOR G.M.P. & PERMITTING  
4-3-09

CURRENT ISSUE STATUS:

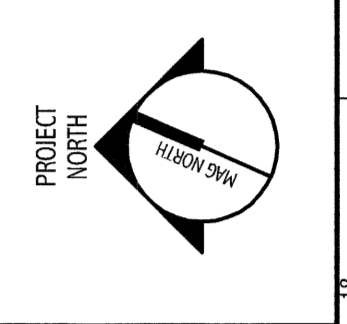

AE113  
PROGRESS PRINT