



GENERAL NOTES:
1. SEE GRID FOR PROJECT GENERAL NOTES.

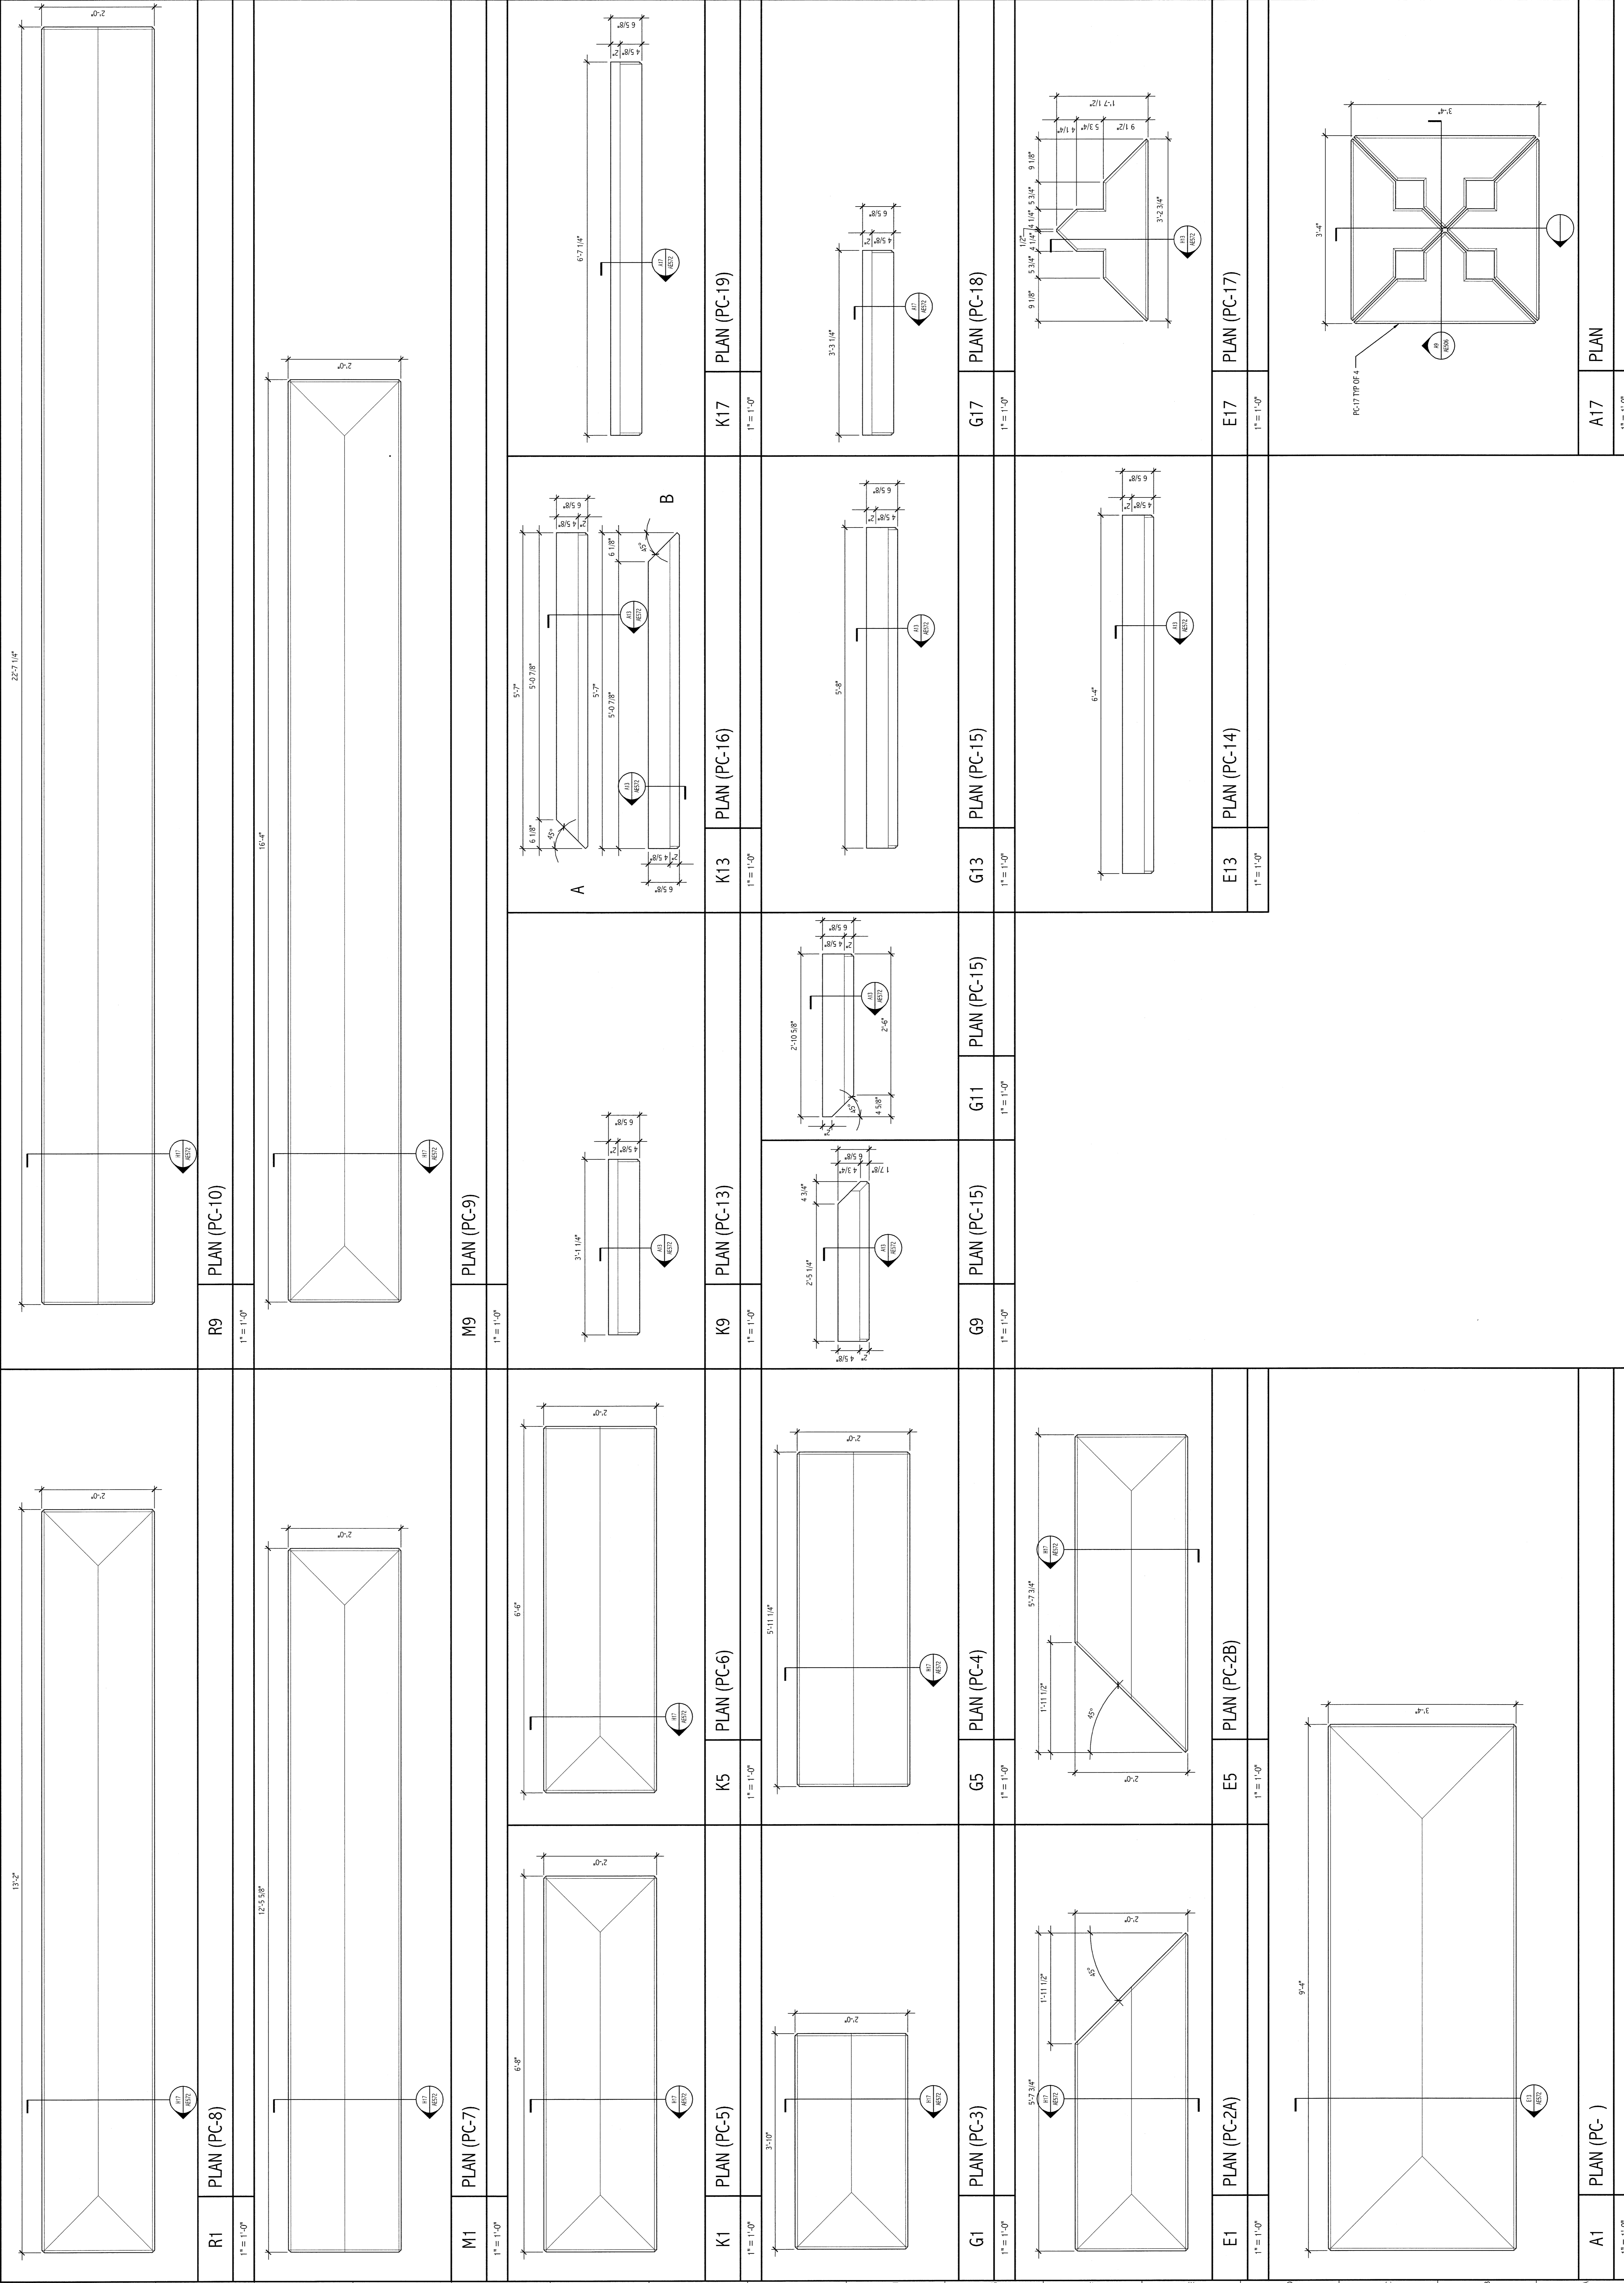

REV.	DESCRIPTION	DATE

ISSUED FOR G.M.P. & PERMITTING
4-3-09

CURRENT ISSUE STATUS:
PROJECT NORTH
ORIENTING

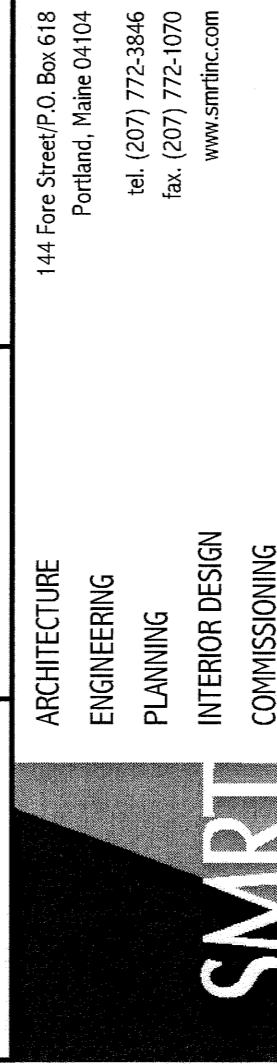


ARCHITECTURE
ENGINEERING
PLANNING
INTERIOR DESIGN
COMMISSIONING

MARTIN'S POINT HEALTH CARE
MEDICAL OFFICE BUILDING
PORTLAND, MAINE

ARCHITECTURAL PRECAST
CONCRETE DETAILS

AS NOTED	DATE	SCALE

PROJECT NO. 08-039
SHEET NO. AE571

PROGRESS PRINT