

D1 PENTHOUSE LEVEL FLOOR PLAN

1/8" = 1'-0"

KEYED NOTE:


- ⊙ 2-1/2" FIRE DEPARTMENT VALVE - TURN FWH 11/4 AWAY FROM WALL TO ALLOW GREATER ACCESS TO THROUGHS TO FIRE DEPARTMENT.

NOTES:

1. SEE GRID FOR PROJECT GENERAL NOTES.
2. SEE SHEET F001 FOR THE PROTECTION LEGEND AND ABBREVIATIONS.
3. SPRINKLER HEAD LOCATIONS: THE CONTRACTOR SHALL BE RESPONSIBLE FOR PROVIDING COMPLETE SPRINKLER COVERAGE THROUGHOUT THE FACILITY PER REQUIREMENTS OF IBC 903.5.1. SPRINKLER HEAD LOCATIONS WITHIN THE ARCHITECTURAL REFLECTED CEILING PLAN.
4. SPRINKLER HEAD TYPES: REFER TO 13000 SERIES SPECIFICATIONS FOR SPRINKLER HEAD TYPES FOR EACH SPECIFIC LOCATION.

ISSUED FOR C.M.P. & PERMITTING
4-3-09

CURRENT ISSUE STATUS:

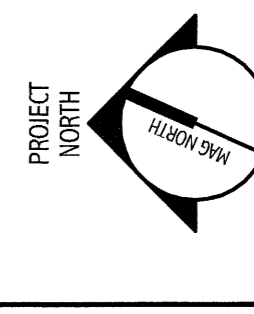

		144 East Street P.O. Box 618 Portland, Maine 04104 Tel: (207) 772-2846 Fax: (207) 772-2846 www.smrtinc.com	
ARCHITECTURE ENGINEERING PLANNING INTERIOR DESIGN COMMISSIONING	MARTIN'S POINT HEALTH CARE MEDICAL OFFICE BUILDING PORTLAND, MAINE	AS NOTED SCALE:	DATE:
PROJECT NUMBER:	SUE GRAPHIC SCALE:	PROJECT MANAGER:	DATE:
DATE OF RECORD:	TITLE:	JOB CONTRACTOR:	DATE:
SHEET NO.:	PROJECT NO.:	SHEET NO.:	PROJECT NO.:
PROJECT NO.:	SHEET NO.:	PROJECT NO.:	SHEET NO.:

FOURTH LEVEL PENTHOUSE
FIRE PROTECTION PLAN

FP104

PROGRESS PRINT