

D1 SECOND LEVEL FLOOR PLAN
1/8" = 1'-0"

NOTE:
 1. SEE GOOD FOR PROJECT GENERAL NOTES
 2. SEE SHEET E-001 FOR LEGEND AND GENERAL NOTES

KEYED NOTE:
 ○ 40'-0" AFF TO CENTER OF BEVEL
 ○ 40'-0" AFF TO CENTER OF BEVEL

144 Pine Street, 8th Fl., Portland, Maine 04104
 Tel: (207) 773-3846
 Fax: (207) 775-1070
 www.smrti.com


SMRTI
 ARCHITECTURE
 ENGINEERING
 PLANNING
 INTERIORS DESIGN
 COMMISSIONING

MARTIN'S POINT HEALTH CARE
 MEDICAL OFFICE BUILDING
 PORTLAND, MAINE

SECOND LEVEL: PARKING GARAGE
 POWER PLAN

PROJECT No.	EP102
DATE	08/19
AS NOTED	
SCALE	GRAPHIC SCALE 0' 1"
PROJECT MANAGER	TONCOS
JOB CAPTAIN	DIT
DATE OF RECORD	
SMRTI CAD FILE	EP102-0819

ISSUED FOR G.M.P. & PERMITTING
 4-3-09

 

CURRENT ISSUE STATUS: