
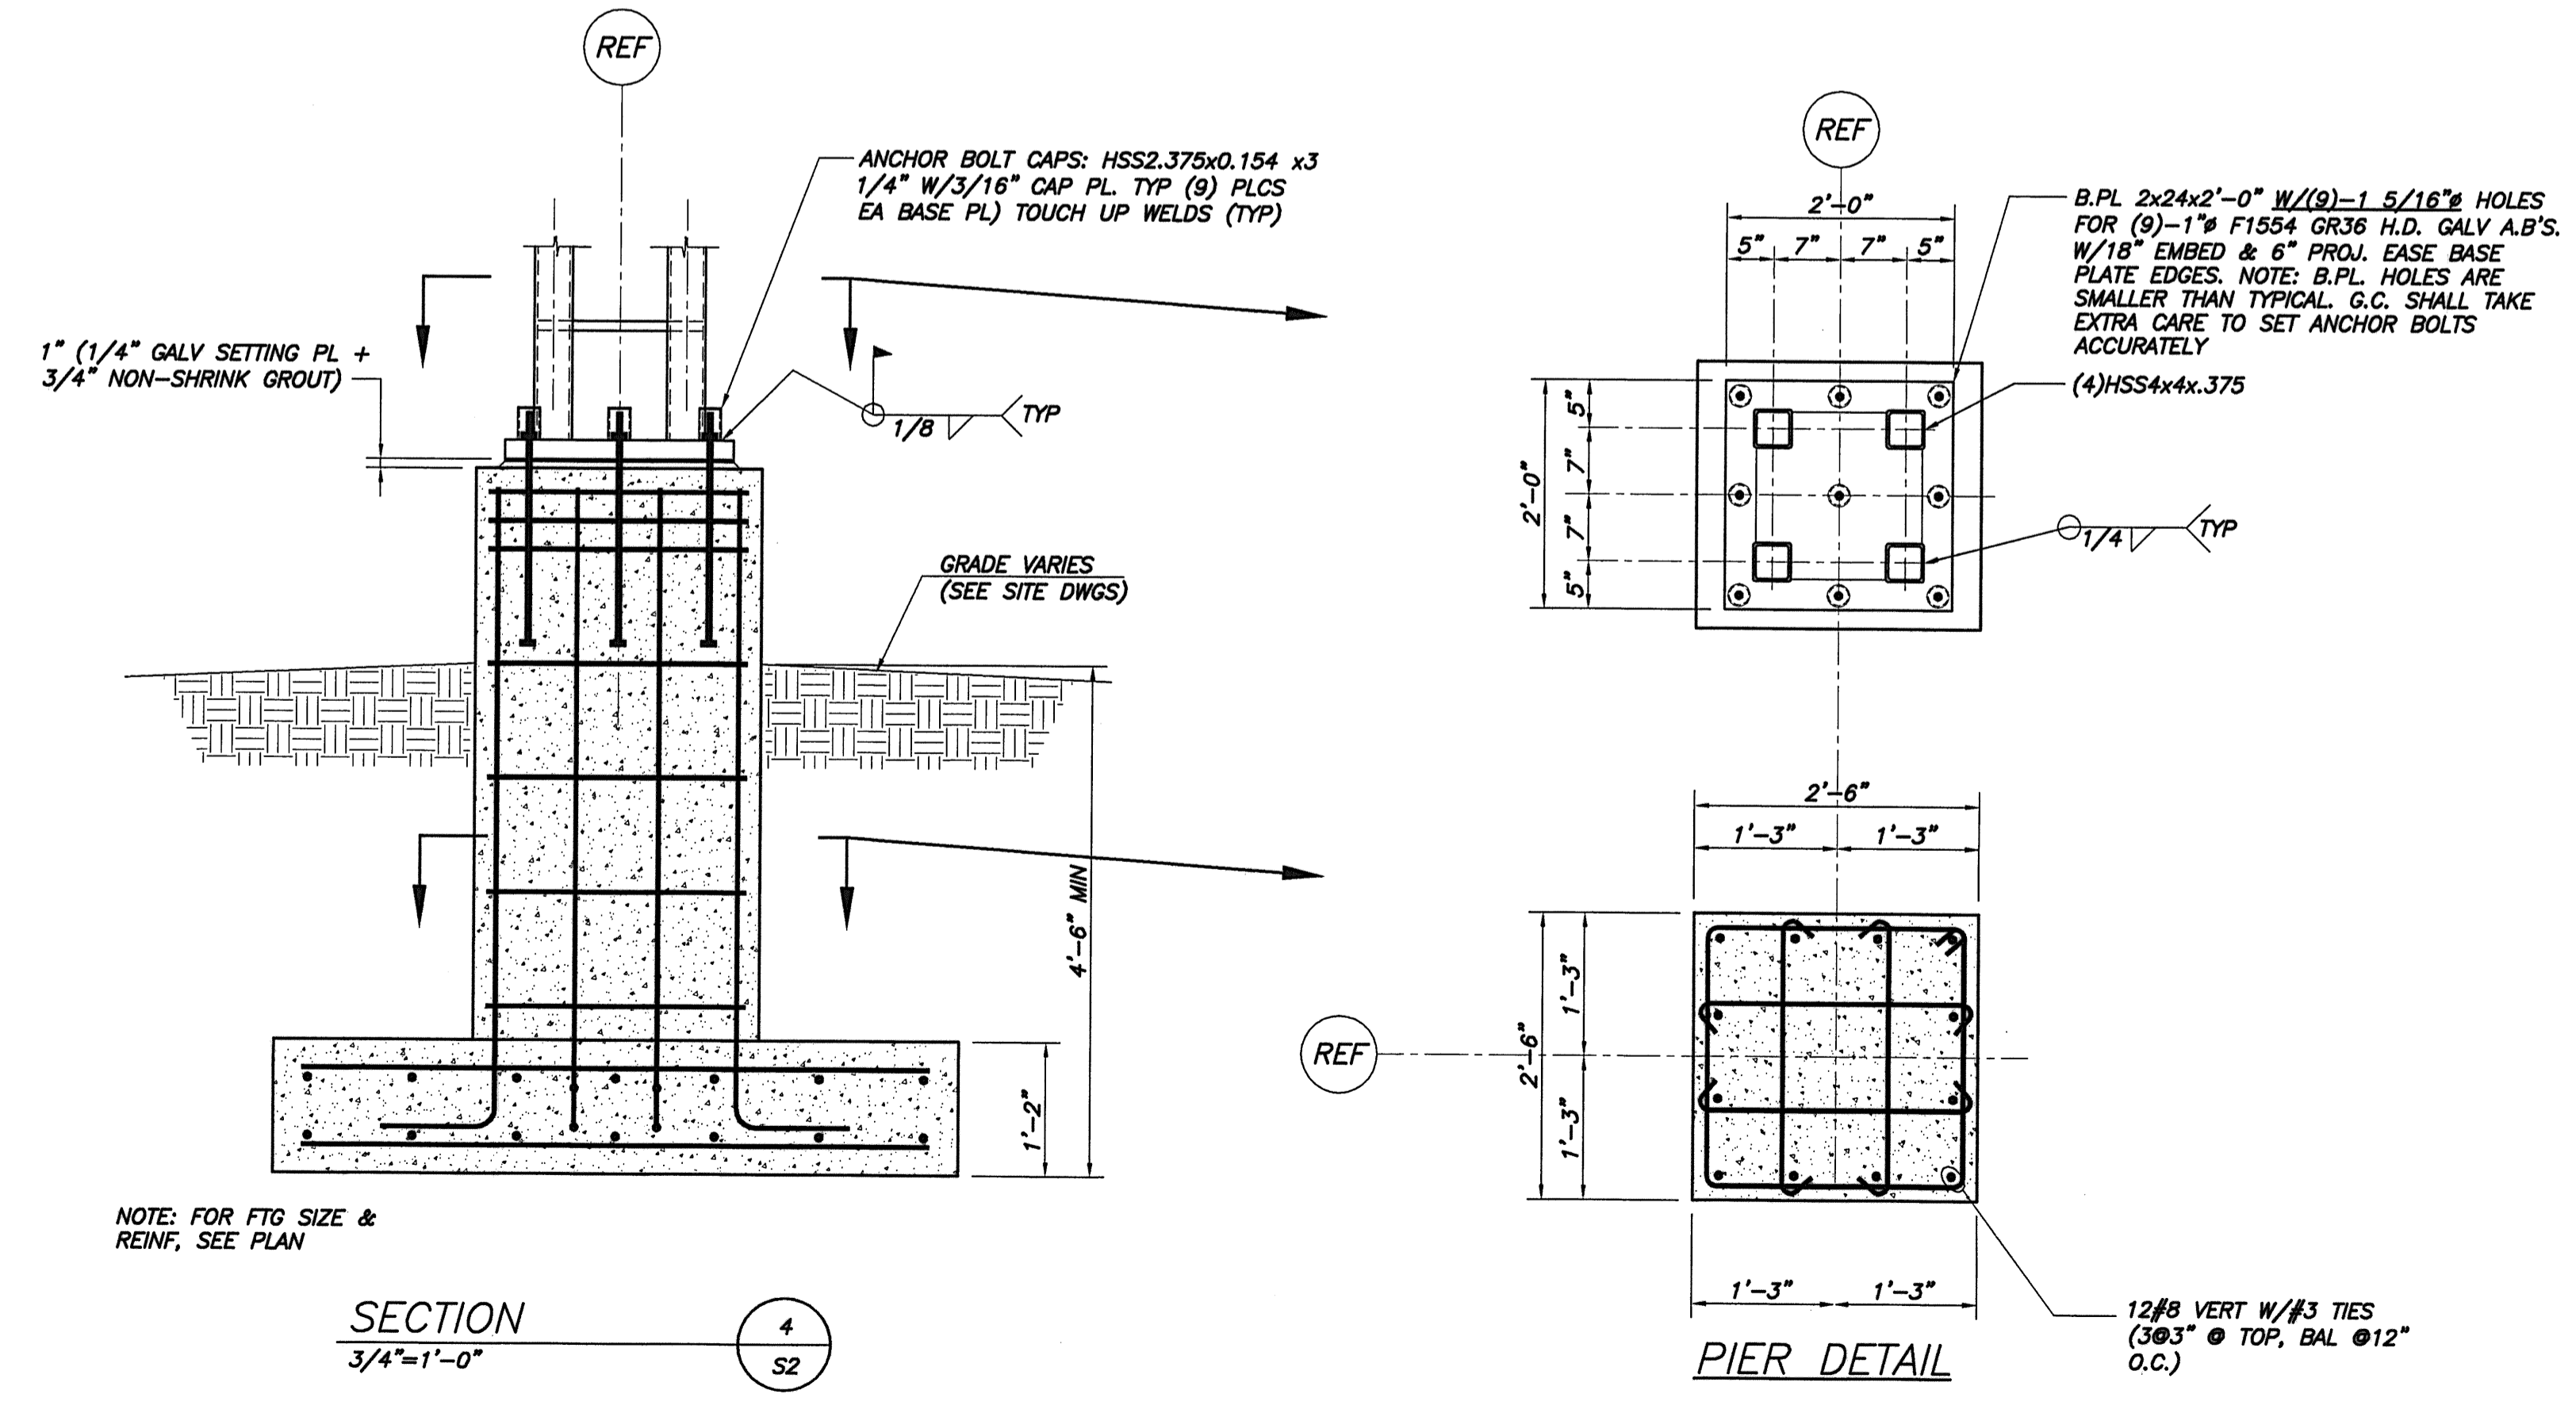


Apr. 25, 2006 - 1:31pm

H:\PROJECTS_W\1400-1499_1454 Marine Point Hospital Renovation - ACAD - Smart - BID - 1454\ALL.dwg

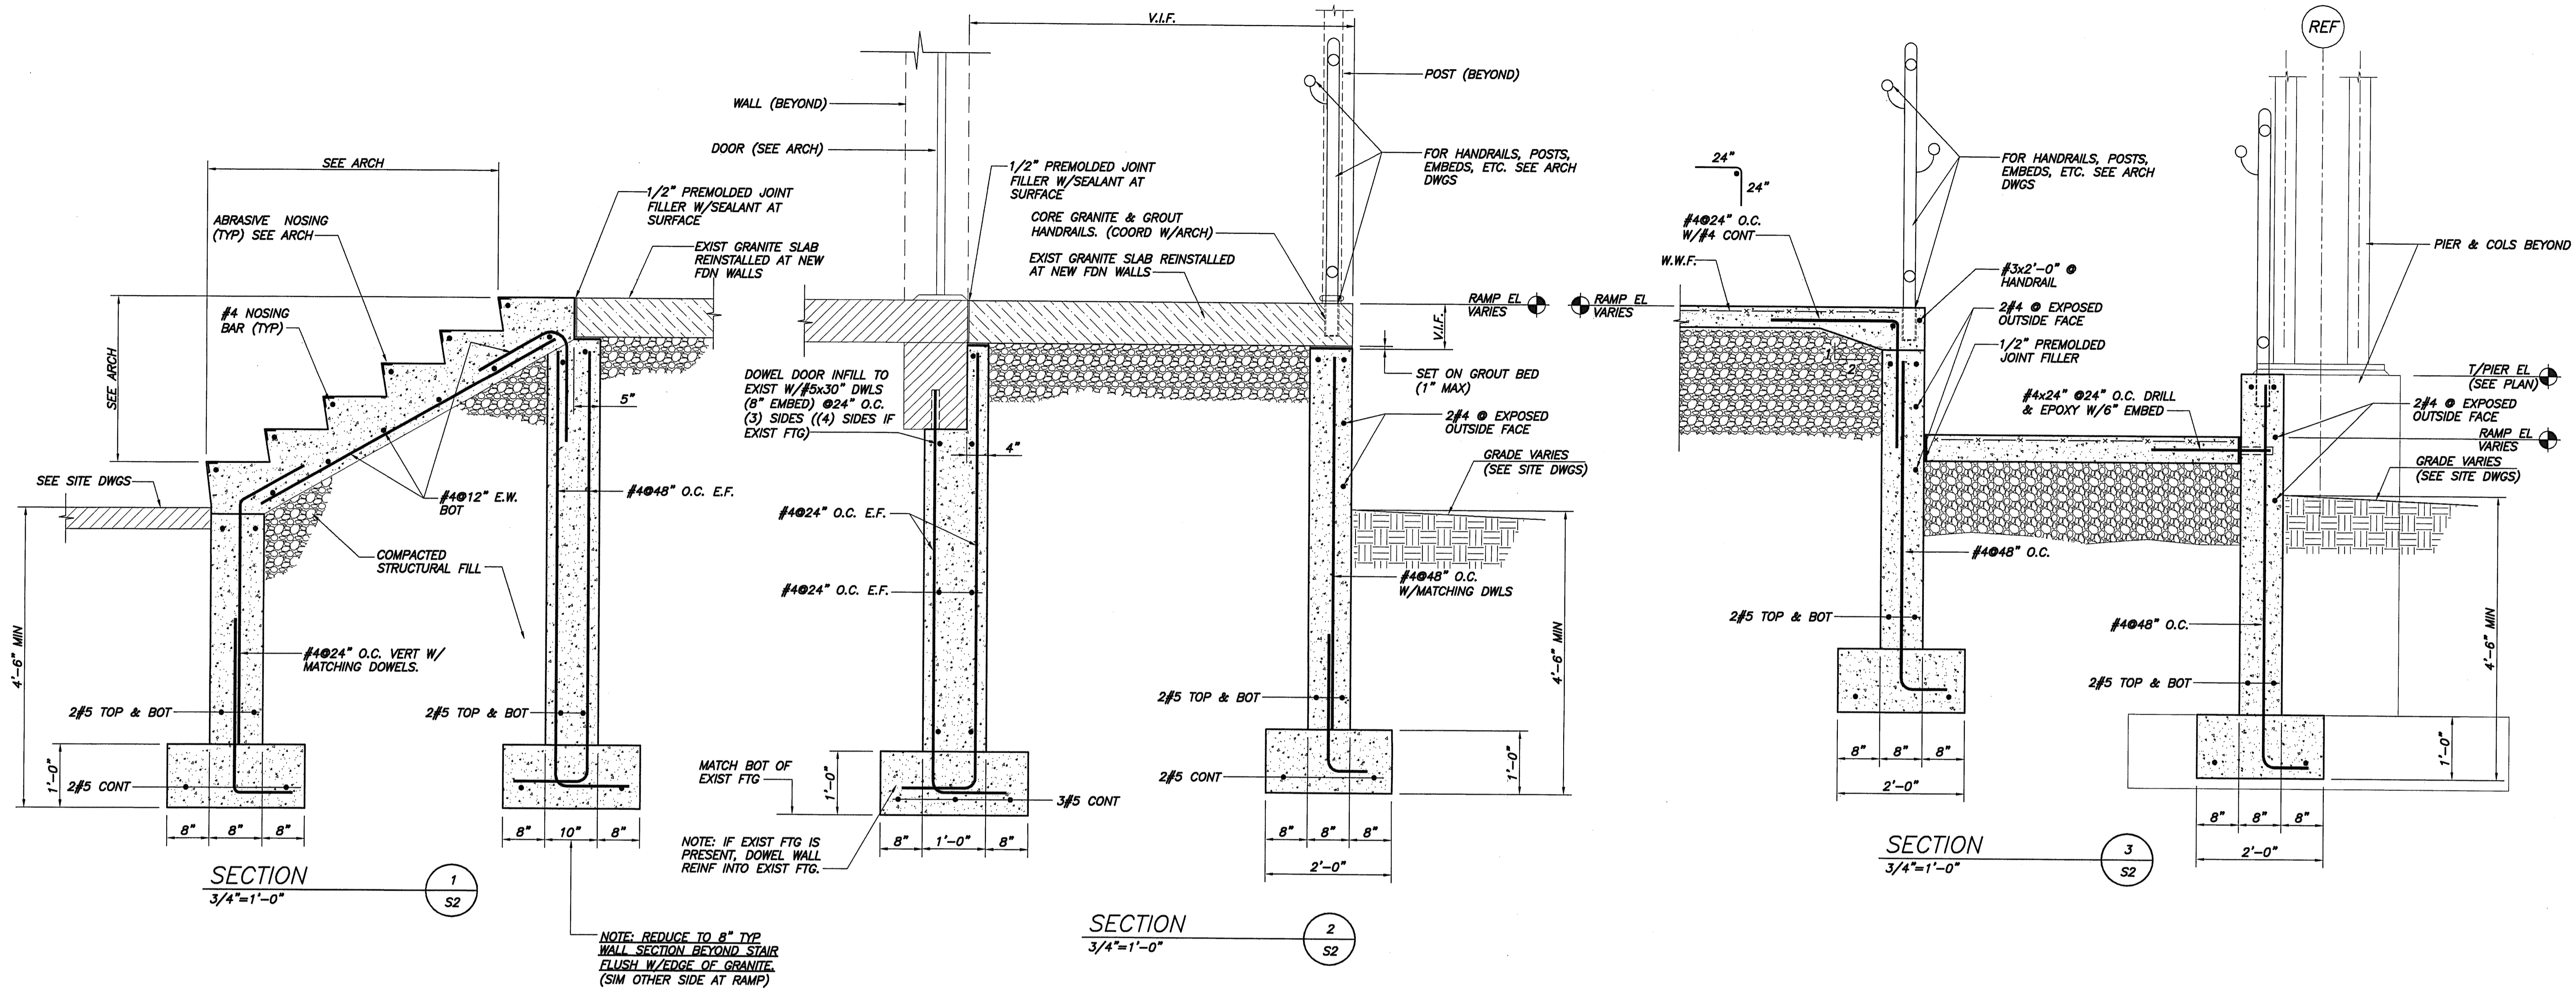


BECKER
Structural Engineers, Inc.
75 York Street
Portland, ME 04103-7001
Tel: 207-875-1555
Fax: 207-875-1822
www.beckers.com

ARCHITECTURE
INTERIOR DESIGN
PLANNING
PDT ARCHITECTS
49 BARTONVILLE STREET
PORTLAND, ME 04101
207-751-0500 FAX

COPYRIGHT 2006
PDT Architects
Reuse or reproduction of the
contents of this document is not
permitted without written
permission of PDT Architects.

Marine Hospital Renovation
MARTIN'S POINT - PORTLAND, MAINE

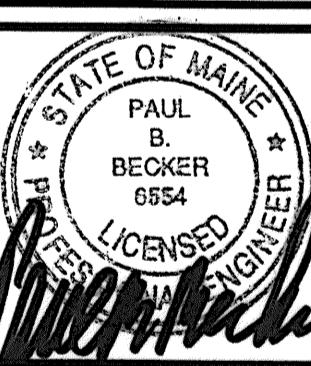

JOB NO.
05-108

DRWN. CHK
APP DSB

SCALE:
NOTED

ISSUE
BID DOCUMENTS
24 April 2006

TITLE
CONCRETE
SECTIONS &
DETAILS

SHEET

S4