


SECTION 5  
1 1/2"=1'-0"  
S2,S3

NOTES:  
1. G.C. VERIFY IN FIELD ALL DIMENSIONS & ELEVATIONS.  
2. SEE ARCH DWGS FOR FLASHING REQMENTS & ADDL INFO.  
3. SEE SPECS FOR PAINTING REQMENTS.

**BECKER**  
Structural Engineers, Inc.  
75 York Street, Portland, ME 04101-4701  
Tel: 207-499-1888  
Fax: 207-499-1822  
www.beckerinc.com

COPYRIGHT 2006  
PDT Architects  
Re-use or reproduction of the contents of this document is not permitted without written permission of PDT Architects.

**Marine Hospital Renovation**  
MARTIN'S POINT-PORTLAND, MAINE

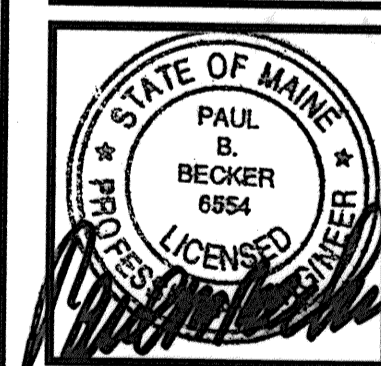

JOB NO. 05-108  
DRWN. CHK APP DSB  
SCALE: NOTED  
ISSUE BID DOCUMENTS 24 April 2006  
TITLE FRAMING SECTIONS & DETAILS  
SHEET S5