

434-C-5

331 Veranda St.

Expansion

Martin's St.






Marine Hospital: Side (South) Elevation

Martin's Point Health Care  
Redevelopment of Martin's Point Campus




Marine Hospital: Side (North) Elevation

Martin's Point Health Care  
Redevelopment of Martin's Point Campus

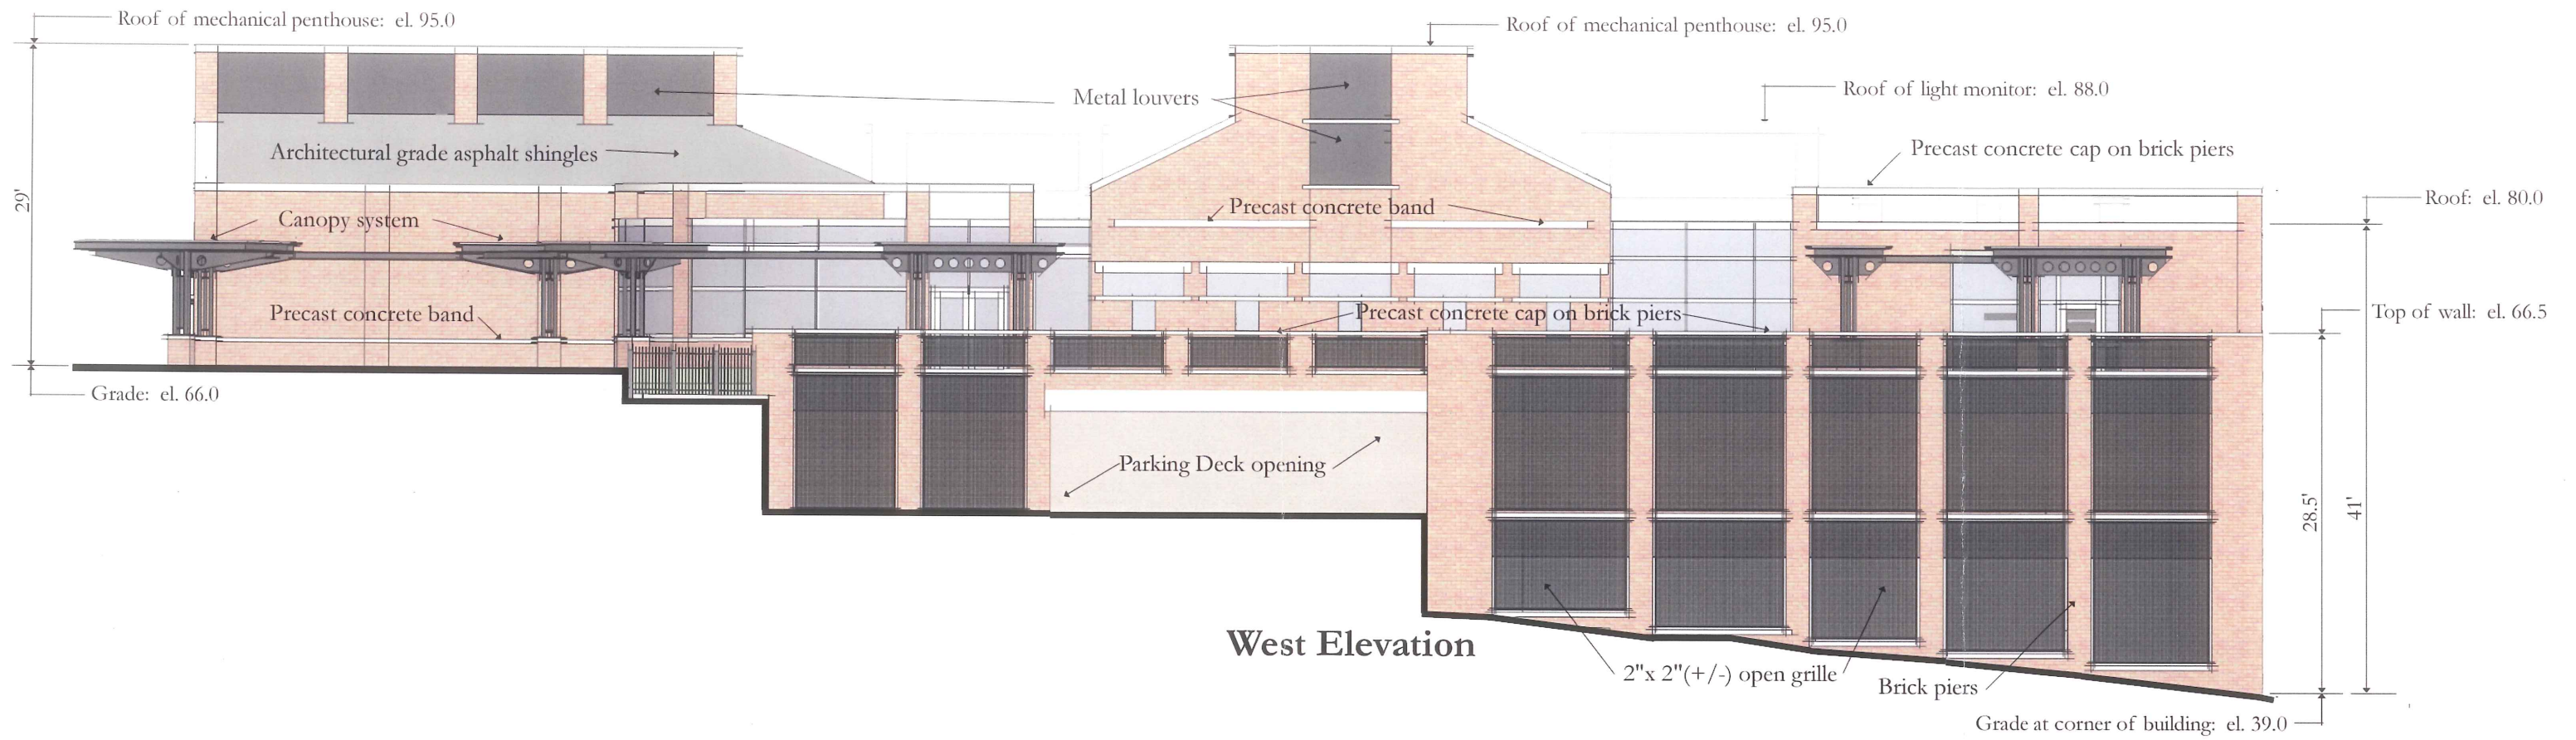


**West Elevation**

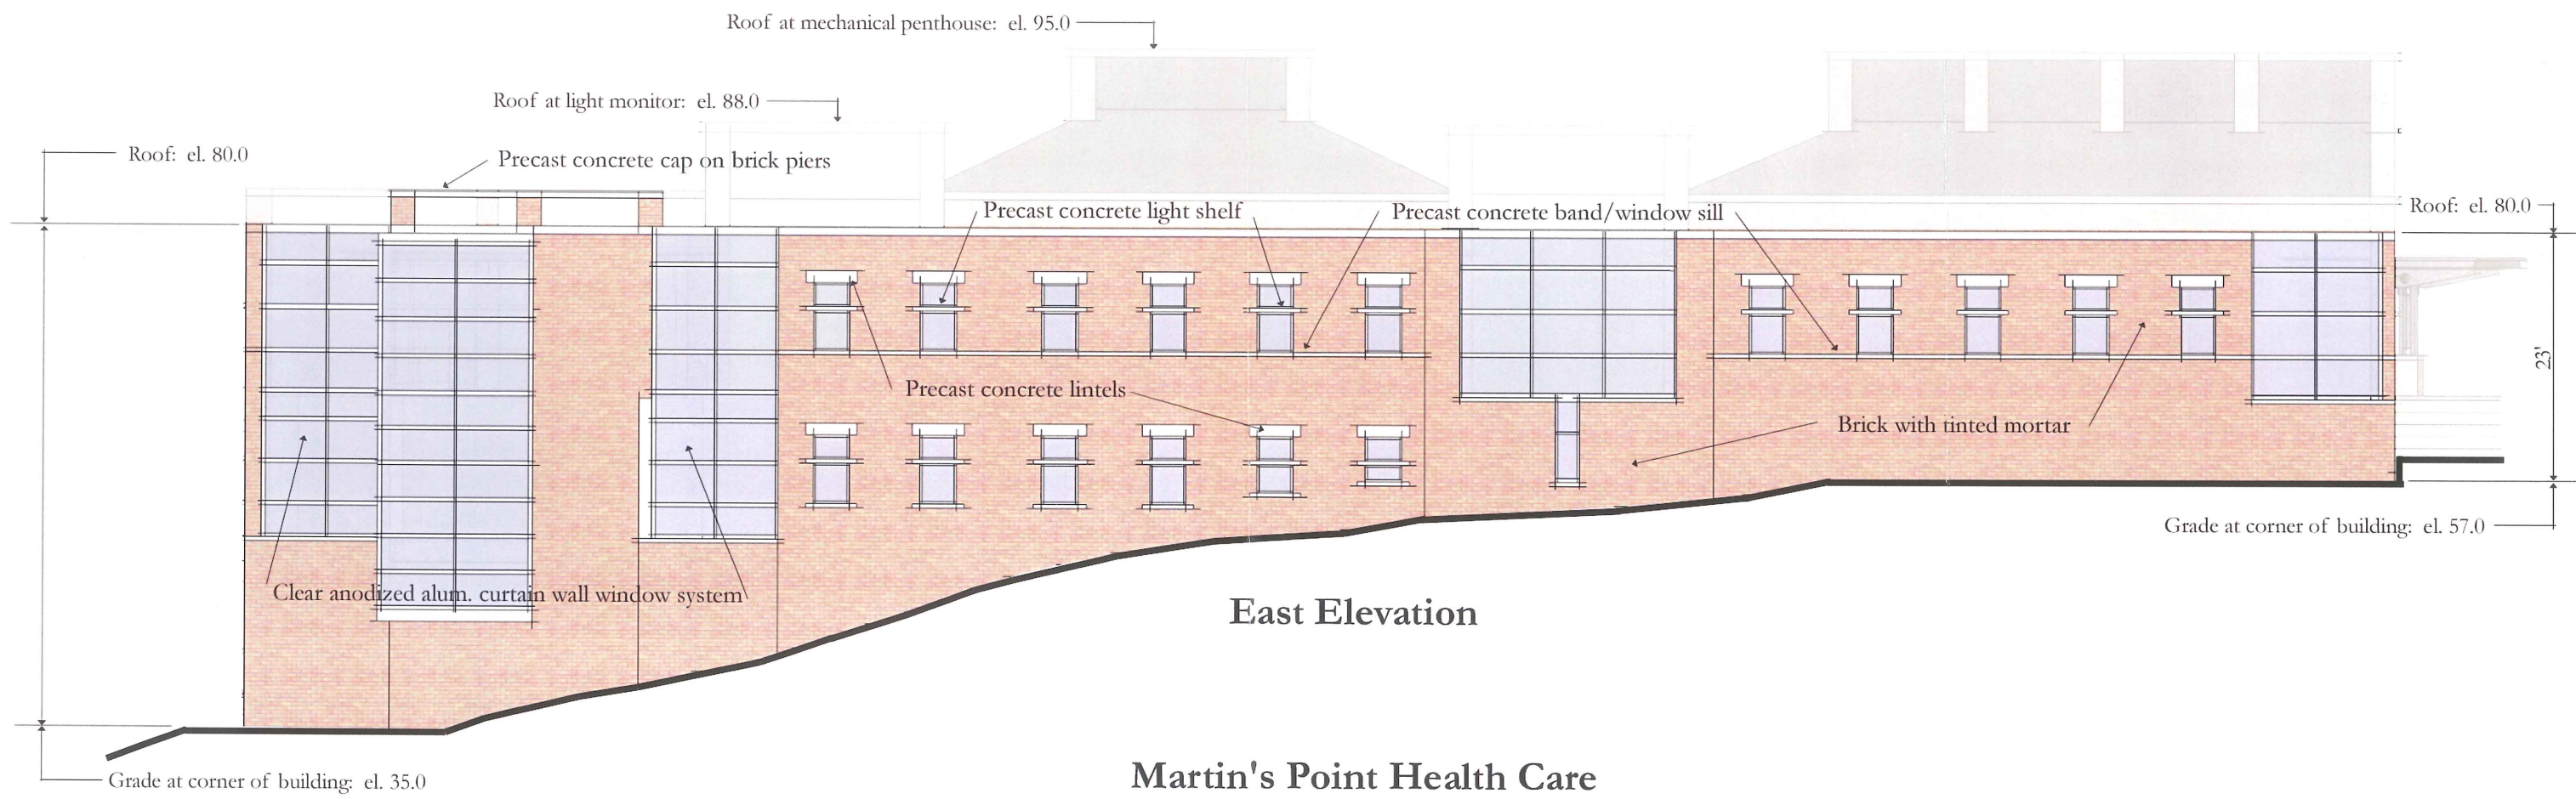


**East Elevation**

**Martin's Point Health Care**  
Redevelopment of Martin's Point Campus

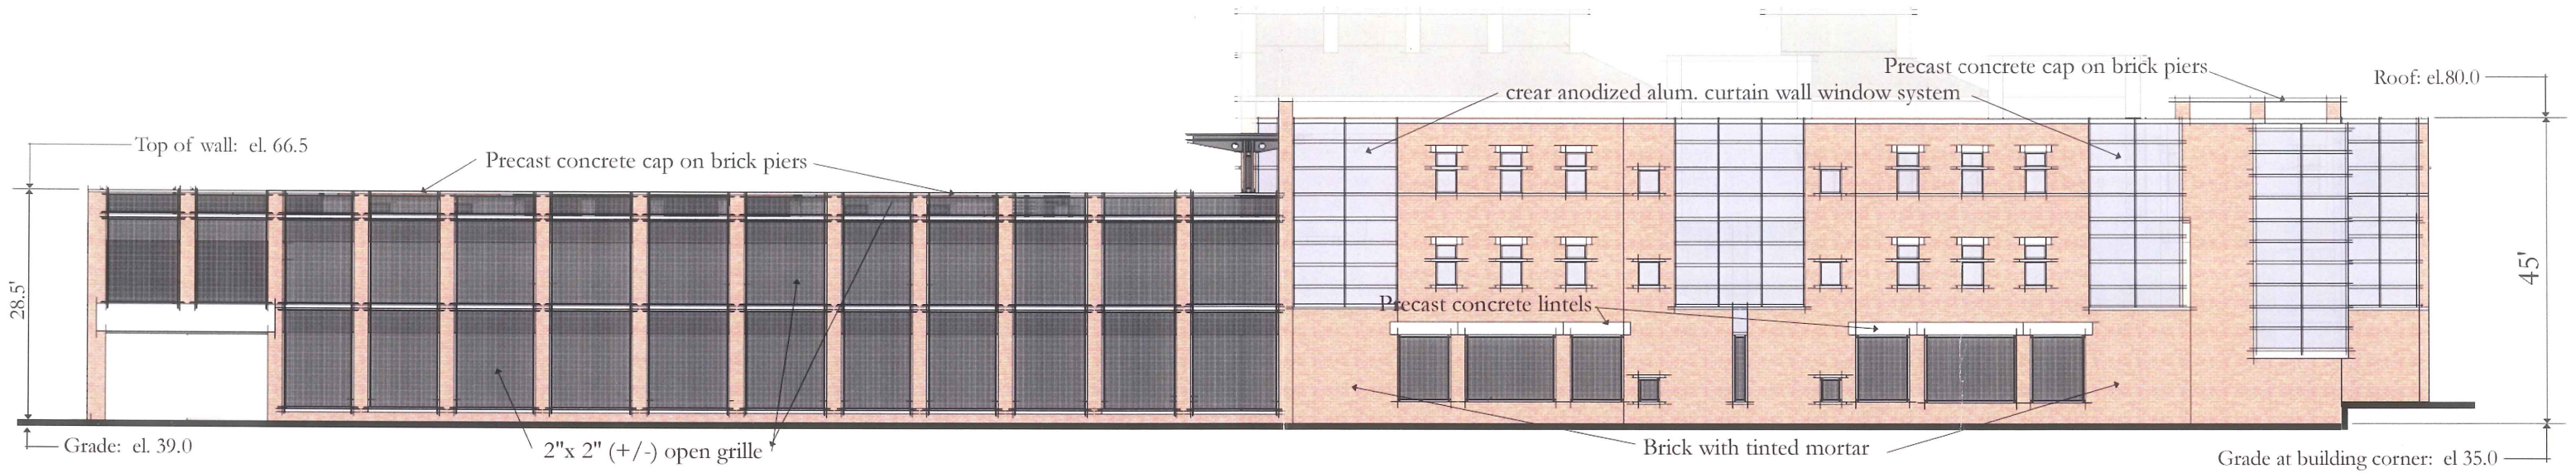

**South Elevation**

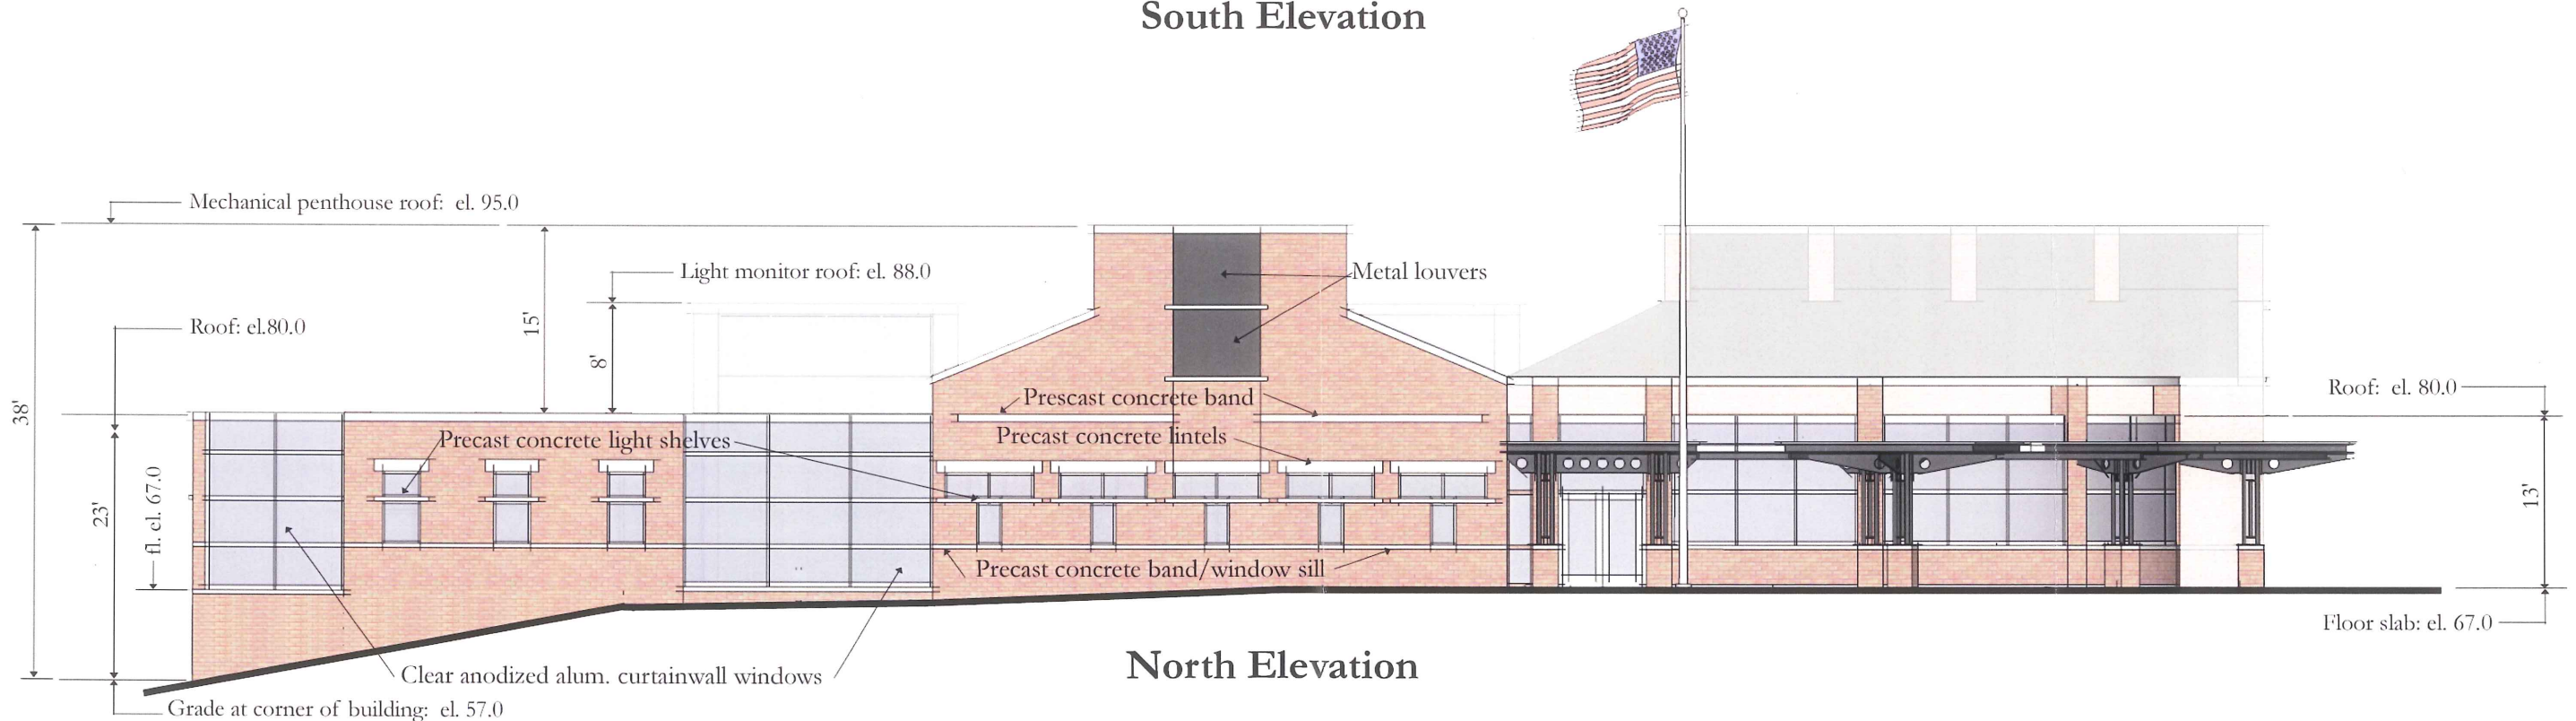

**North Elevation**

**Martin's Point Health Care**  
 Redevelopment of Marthin's Point Campus



View of Marine Hospital Entry  
Martin's Point Health Care  
Redevelopment of Martin's Point Campus



New Entry to Marine Hospital

Martin's Point Health Care  
Redevelopment of Martin's Point Campus



Aerial View #3


**Martin's Point Health Care**  
Redevelopment of Martin's Point





Aerial View #4

Martin's Point Health Care  
Redevelopment of Martin's Point

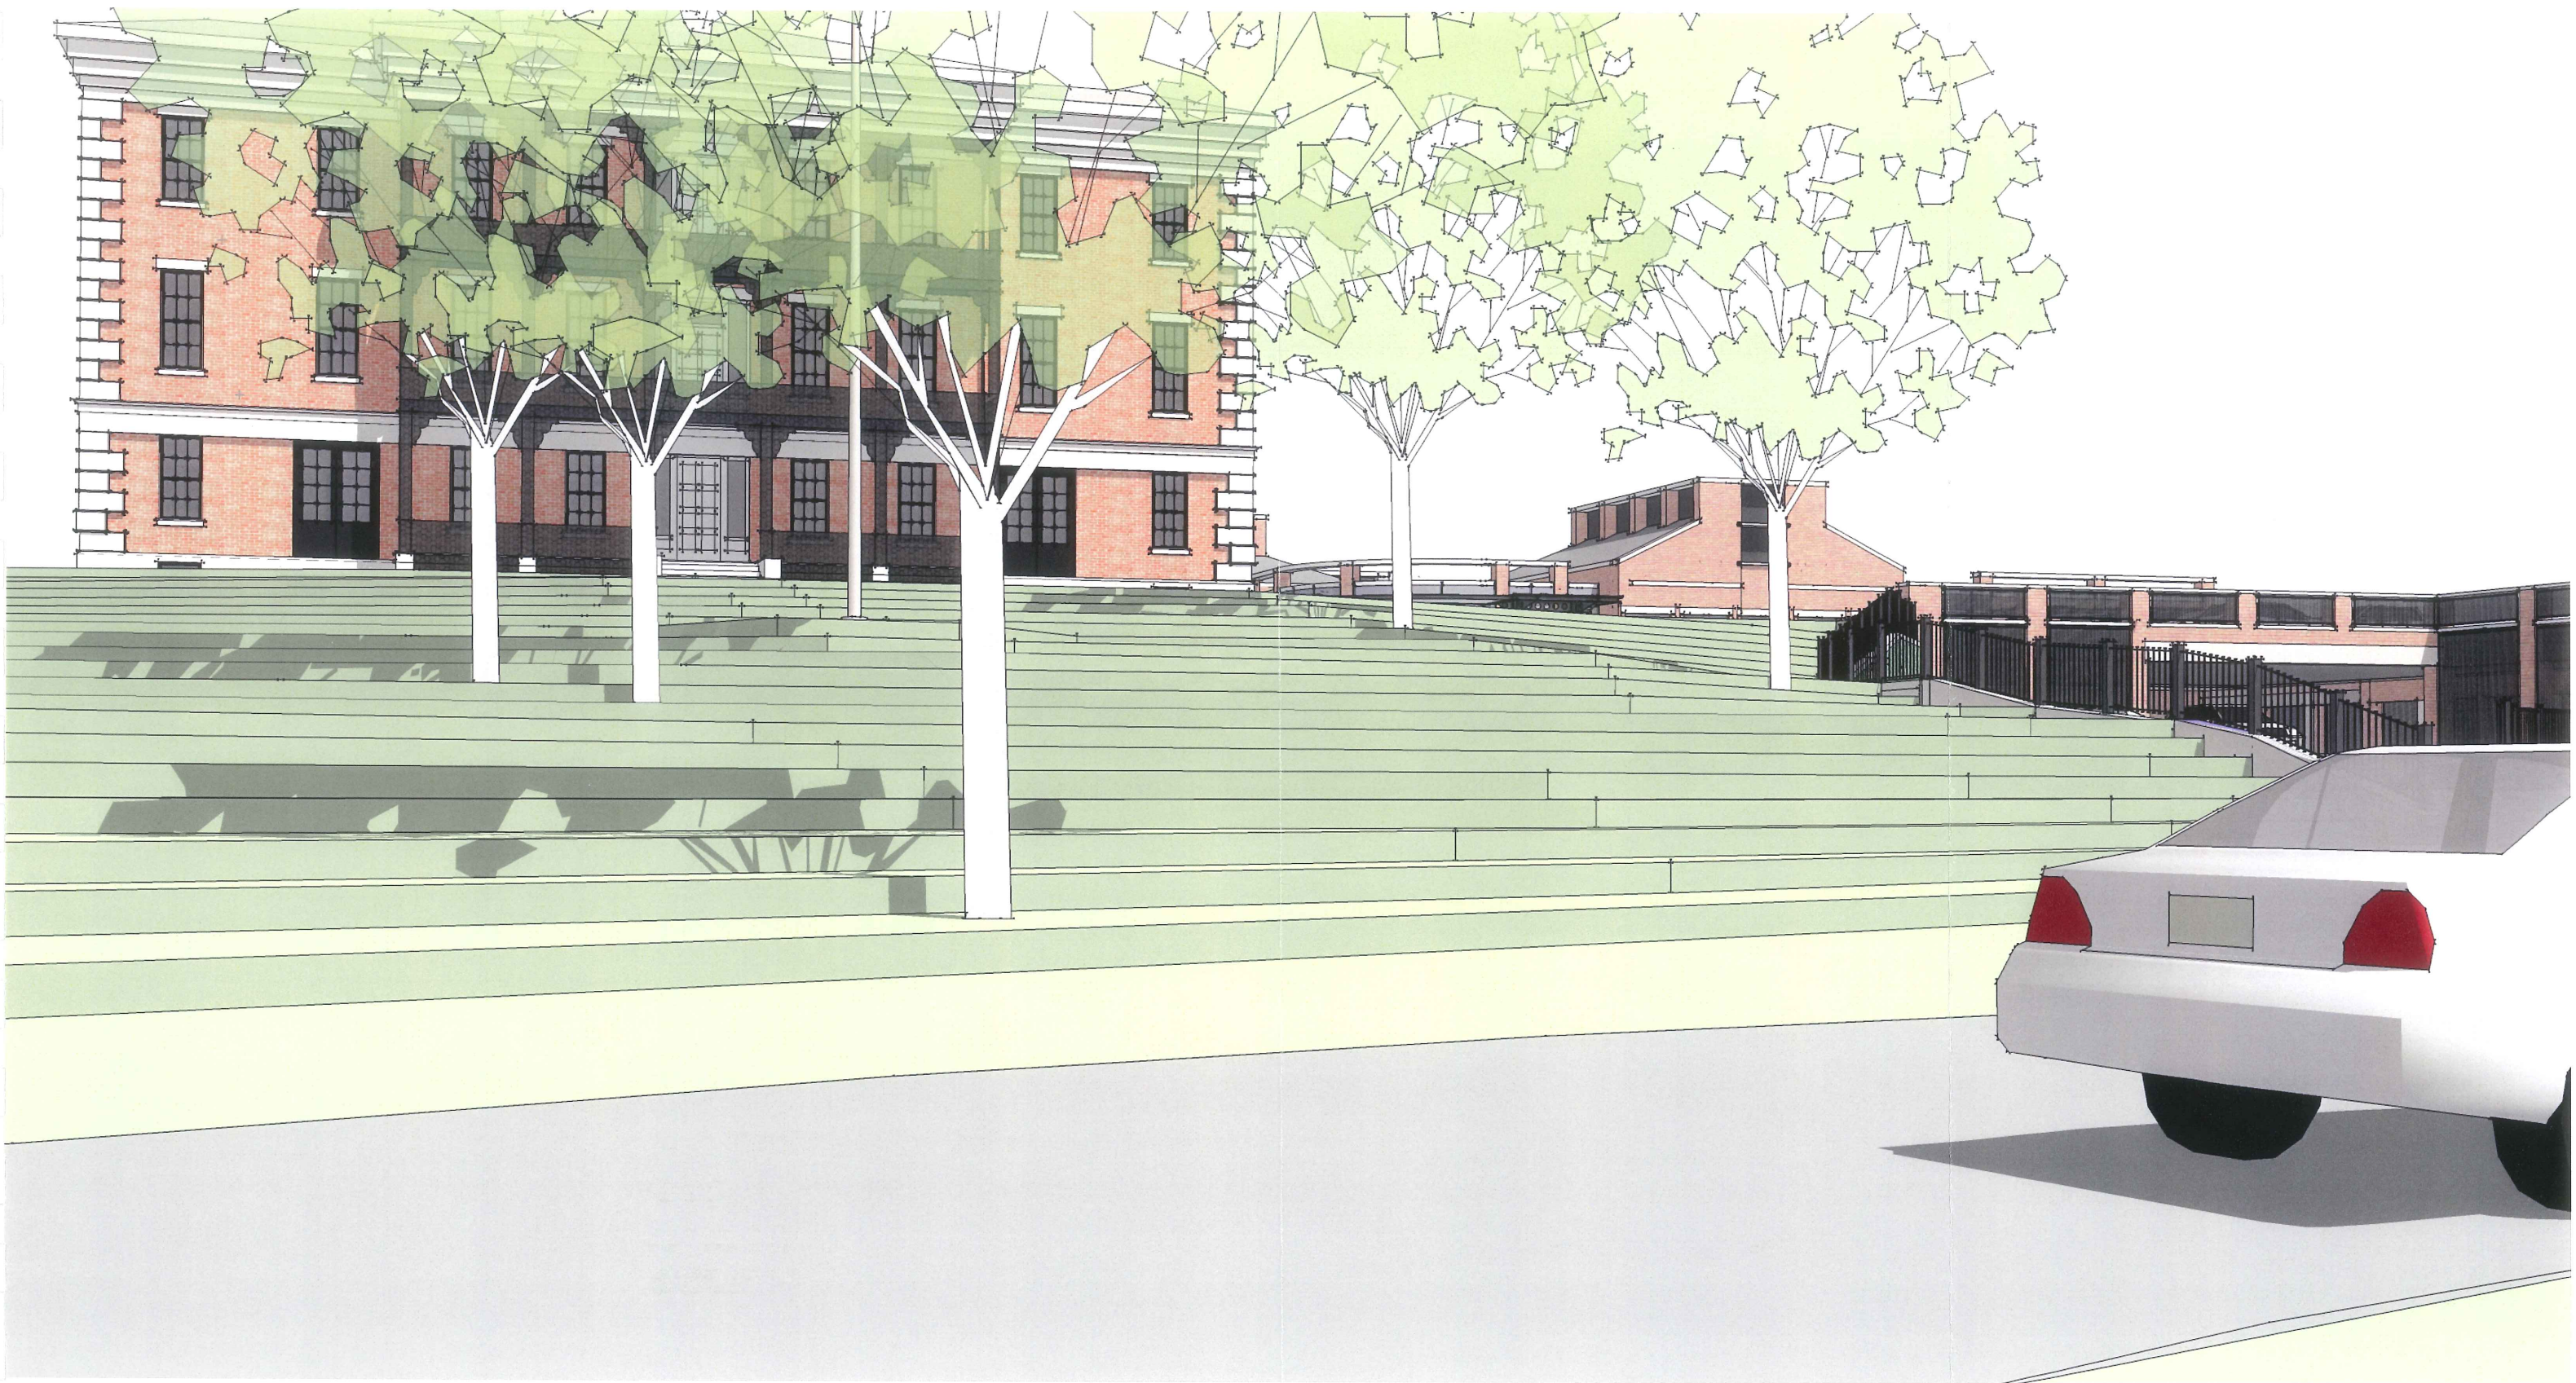

## Campus View

**Martin's Point Health Care**  
Redevelopment of Martin's Point



## Route 1 View Looking South

**Martin's Point Health Care  
Redevelopment of Martin's Point**