

454 Cumberland Avenue  
 Portland, ME 04101  
 Phone: (207) 774-4441  
 Fax: (207) 774-4016

Project:  
**Morrison Development Center**  
 Portland, Maine

Project No:

Drawing Title:

PRESCHOOL ROOM REMODELING

Scale: 1/4" = 1'-0"  
 Date: 6-29-06  
 Revised:



Drawing Number:

**A1**

1

ROOM SECTION

REFERENCED FROM:

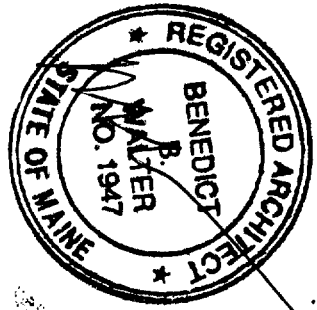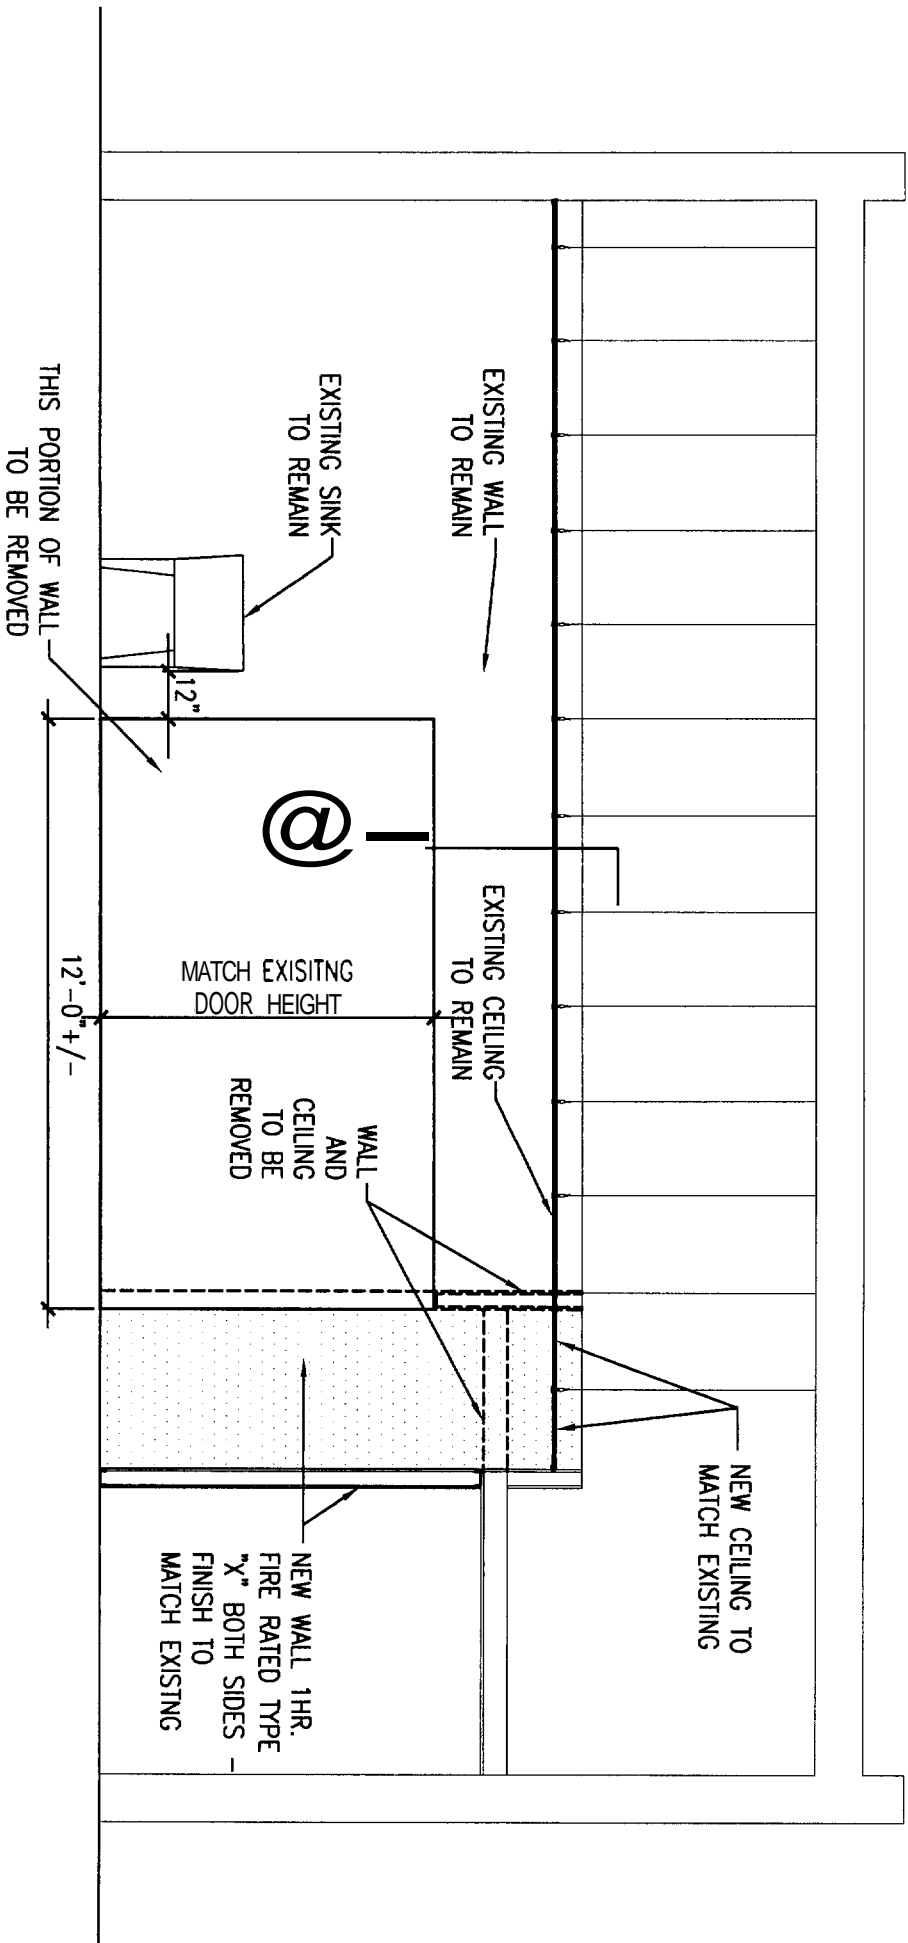

SCALE: 1/4" = 1'-0"



454 Cumberland Avenue  
 Portland, ME 04101  
 Phone: (207) 774-4441  
 Fax: (207) 774-4016

Project:  
 Morrison Development Center  
 Portland, Maine

Project No:


Drawing Title:  
 PRESCHOOL ROOM REMODELING

Scale: 1/4" = 1'-0"  
 Date: 6-29-06  
 Revised:

Drawing Number:  
**A2**



Existing

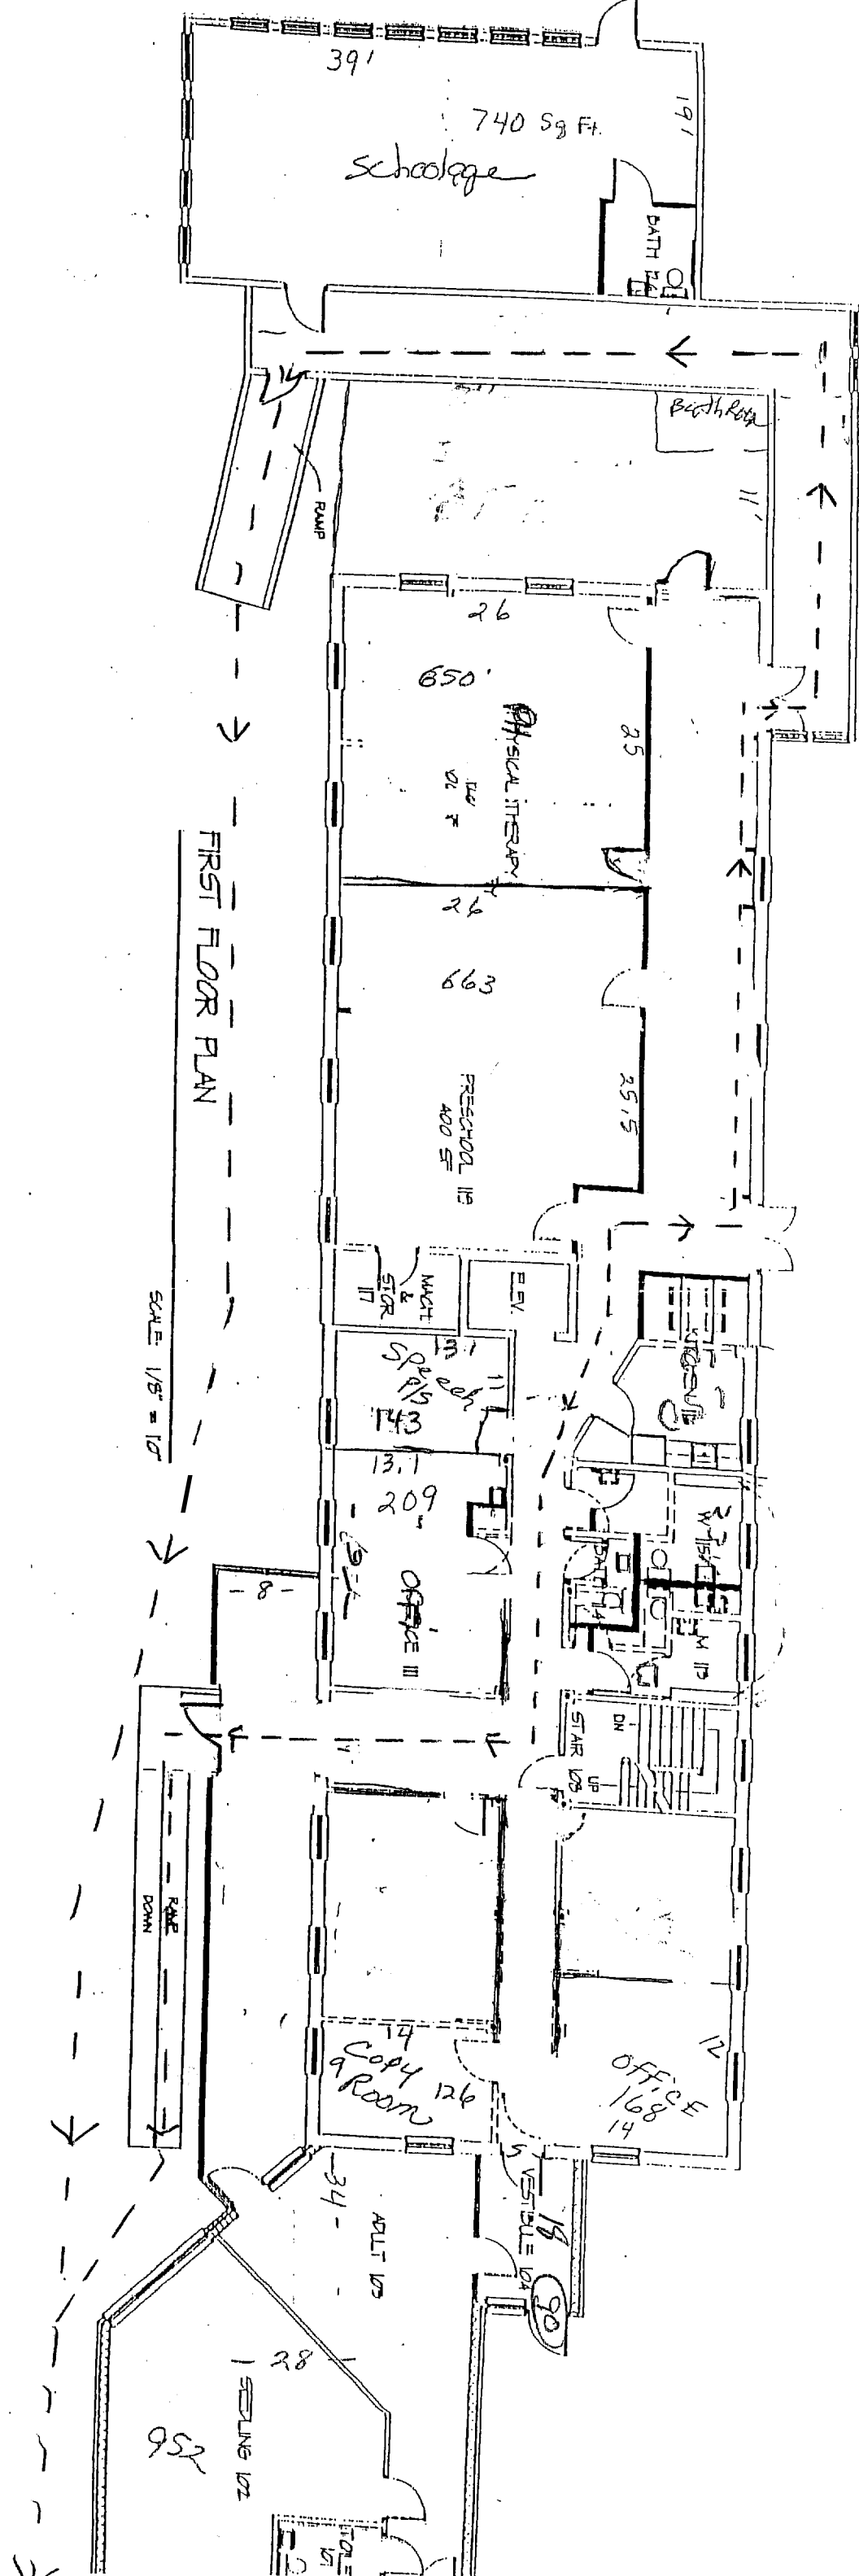

Evacuation Route

