


1 STAIRWAY CROSS SECTION
 AI SCALE: 1/2" = 1'-0"

NOTE:
 EXISTING CONC. WALL TO REMAIN,
 REMOVE AND REPLACE 4\"/>

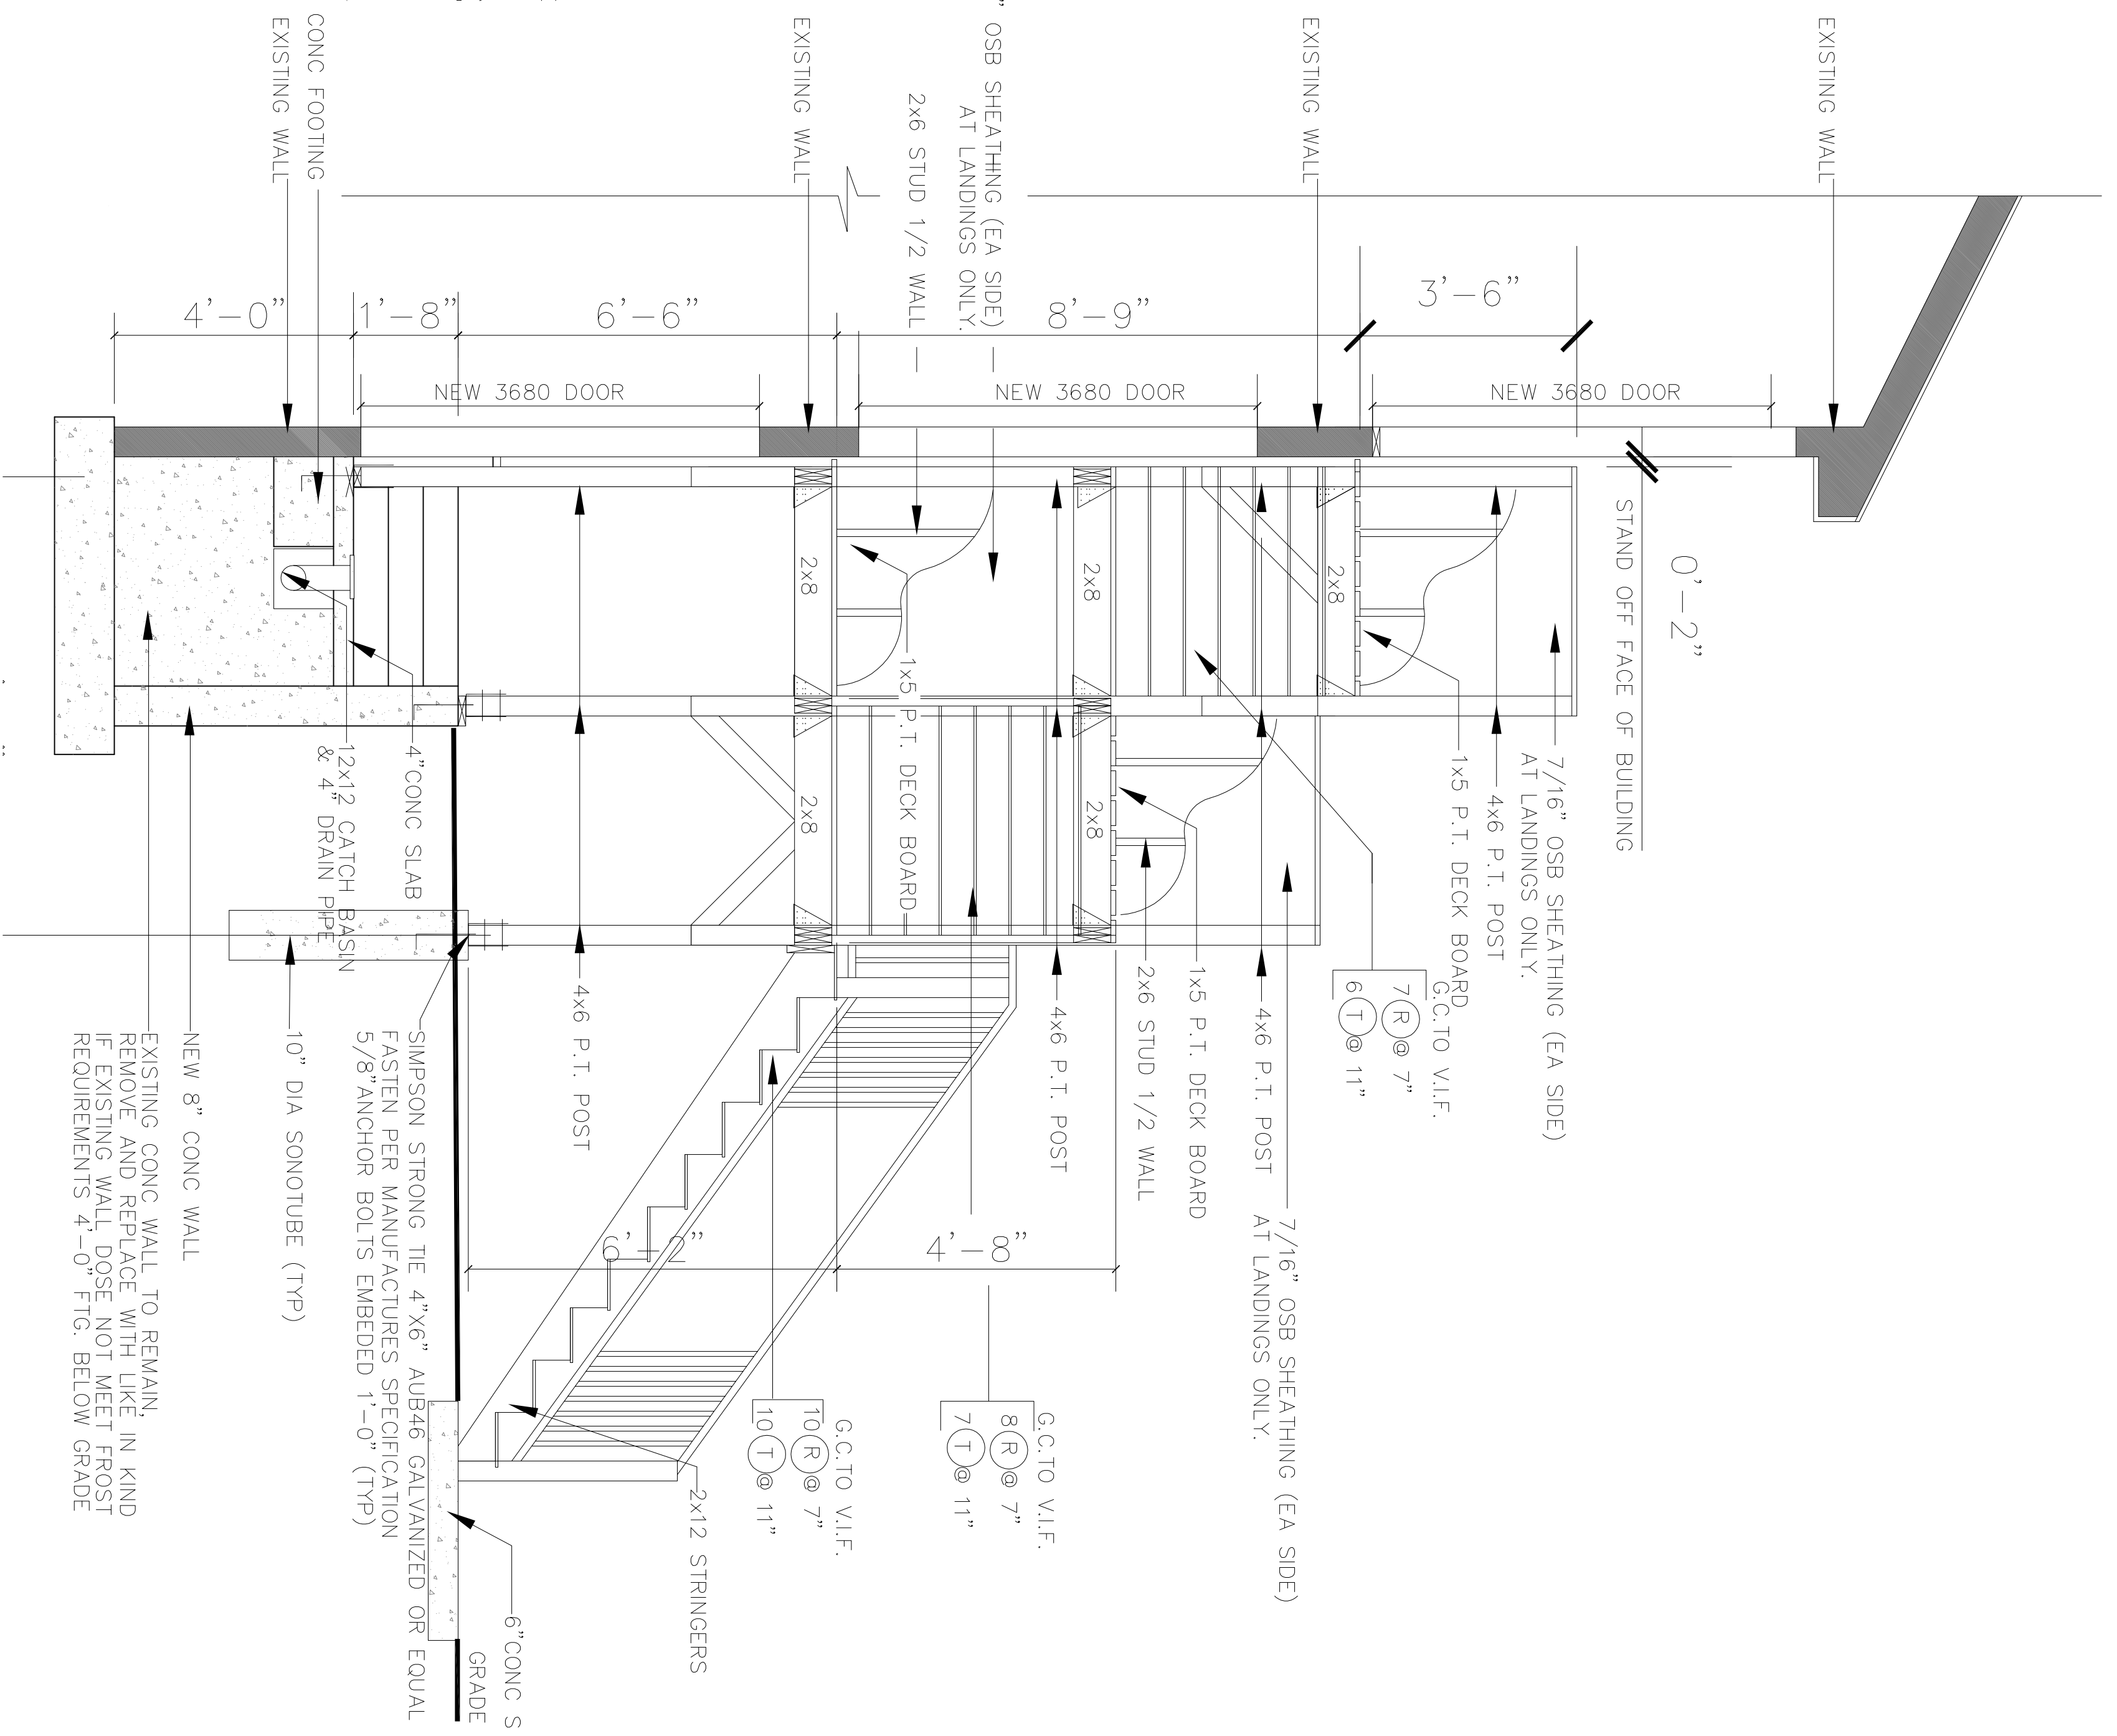

2 STAIRWAY CROSS SECTION
 AI SCALE: 1/2" = 1'-0"

EXISTING CONC. WALL TO REMAIN,
 REMOVE AND REPLACE WITH LIKE IN KIND
 IF EXISTING WALL DOES NOT MEET FROST
 REQUIREMENTS 4'-0\"/>

REVISIONS:	1.	
REVISIONS:	2.	
CODE:		
TOWN:	PORTLAND	
DATE:	10-31-2017	
SCALE:	AS NOTED	
DESIGNED:	SSA	
DRAWN:	SSA	
TITLE:		
SECTIONS:		
FILE:		
SHEET:	A2	

ALLEN AVE. APARTMENTS
 57 ALLEN AV, PORTLAND, MAINE

DRAFTSMEN:
 Stephen S. Andrews
 23 Panther Pond Pines Rd.
 Raymond, Maine 04071
 1-207-415-5605