




A TYP. 2 BR TOWNHOUSE SECTION AT STAIR (3BR. SIM.)
SCALE: 1/4"=1'-0"

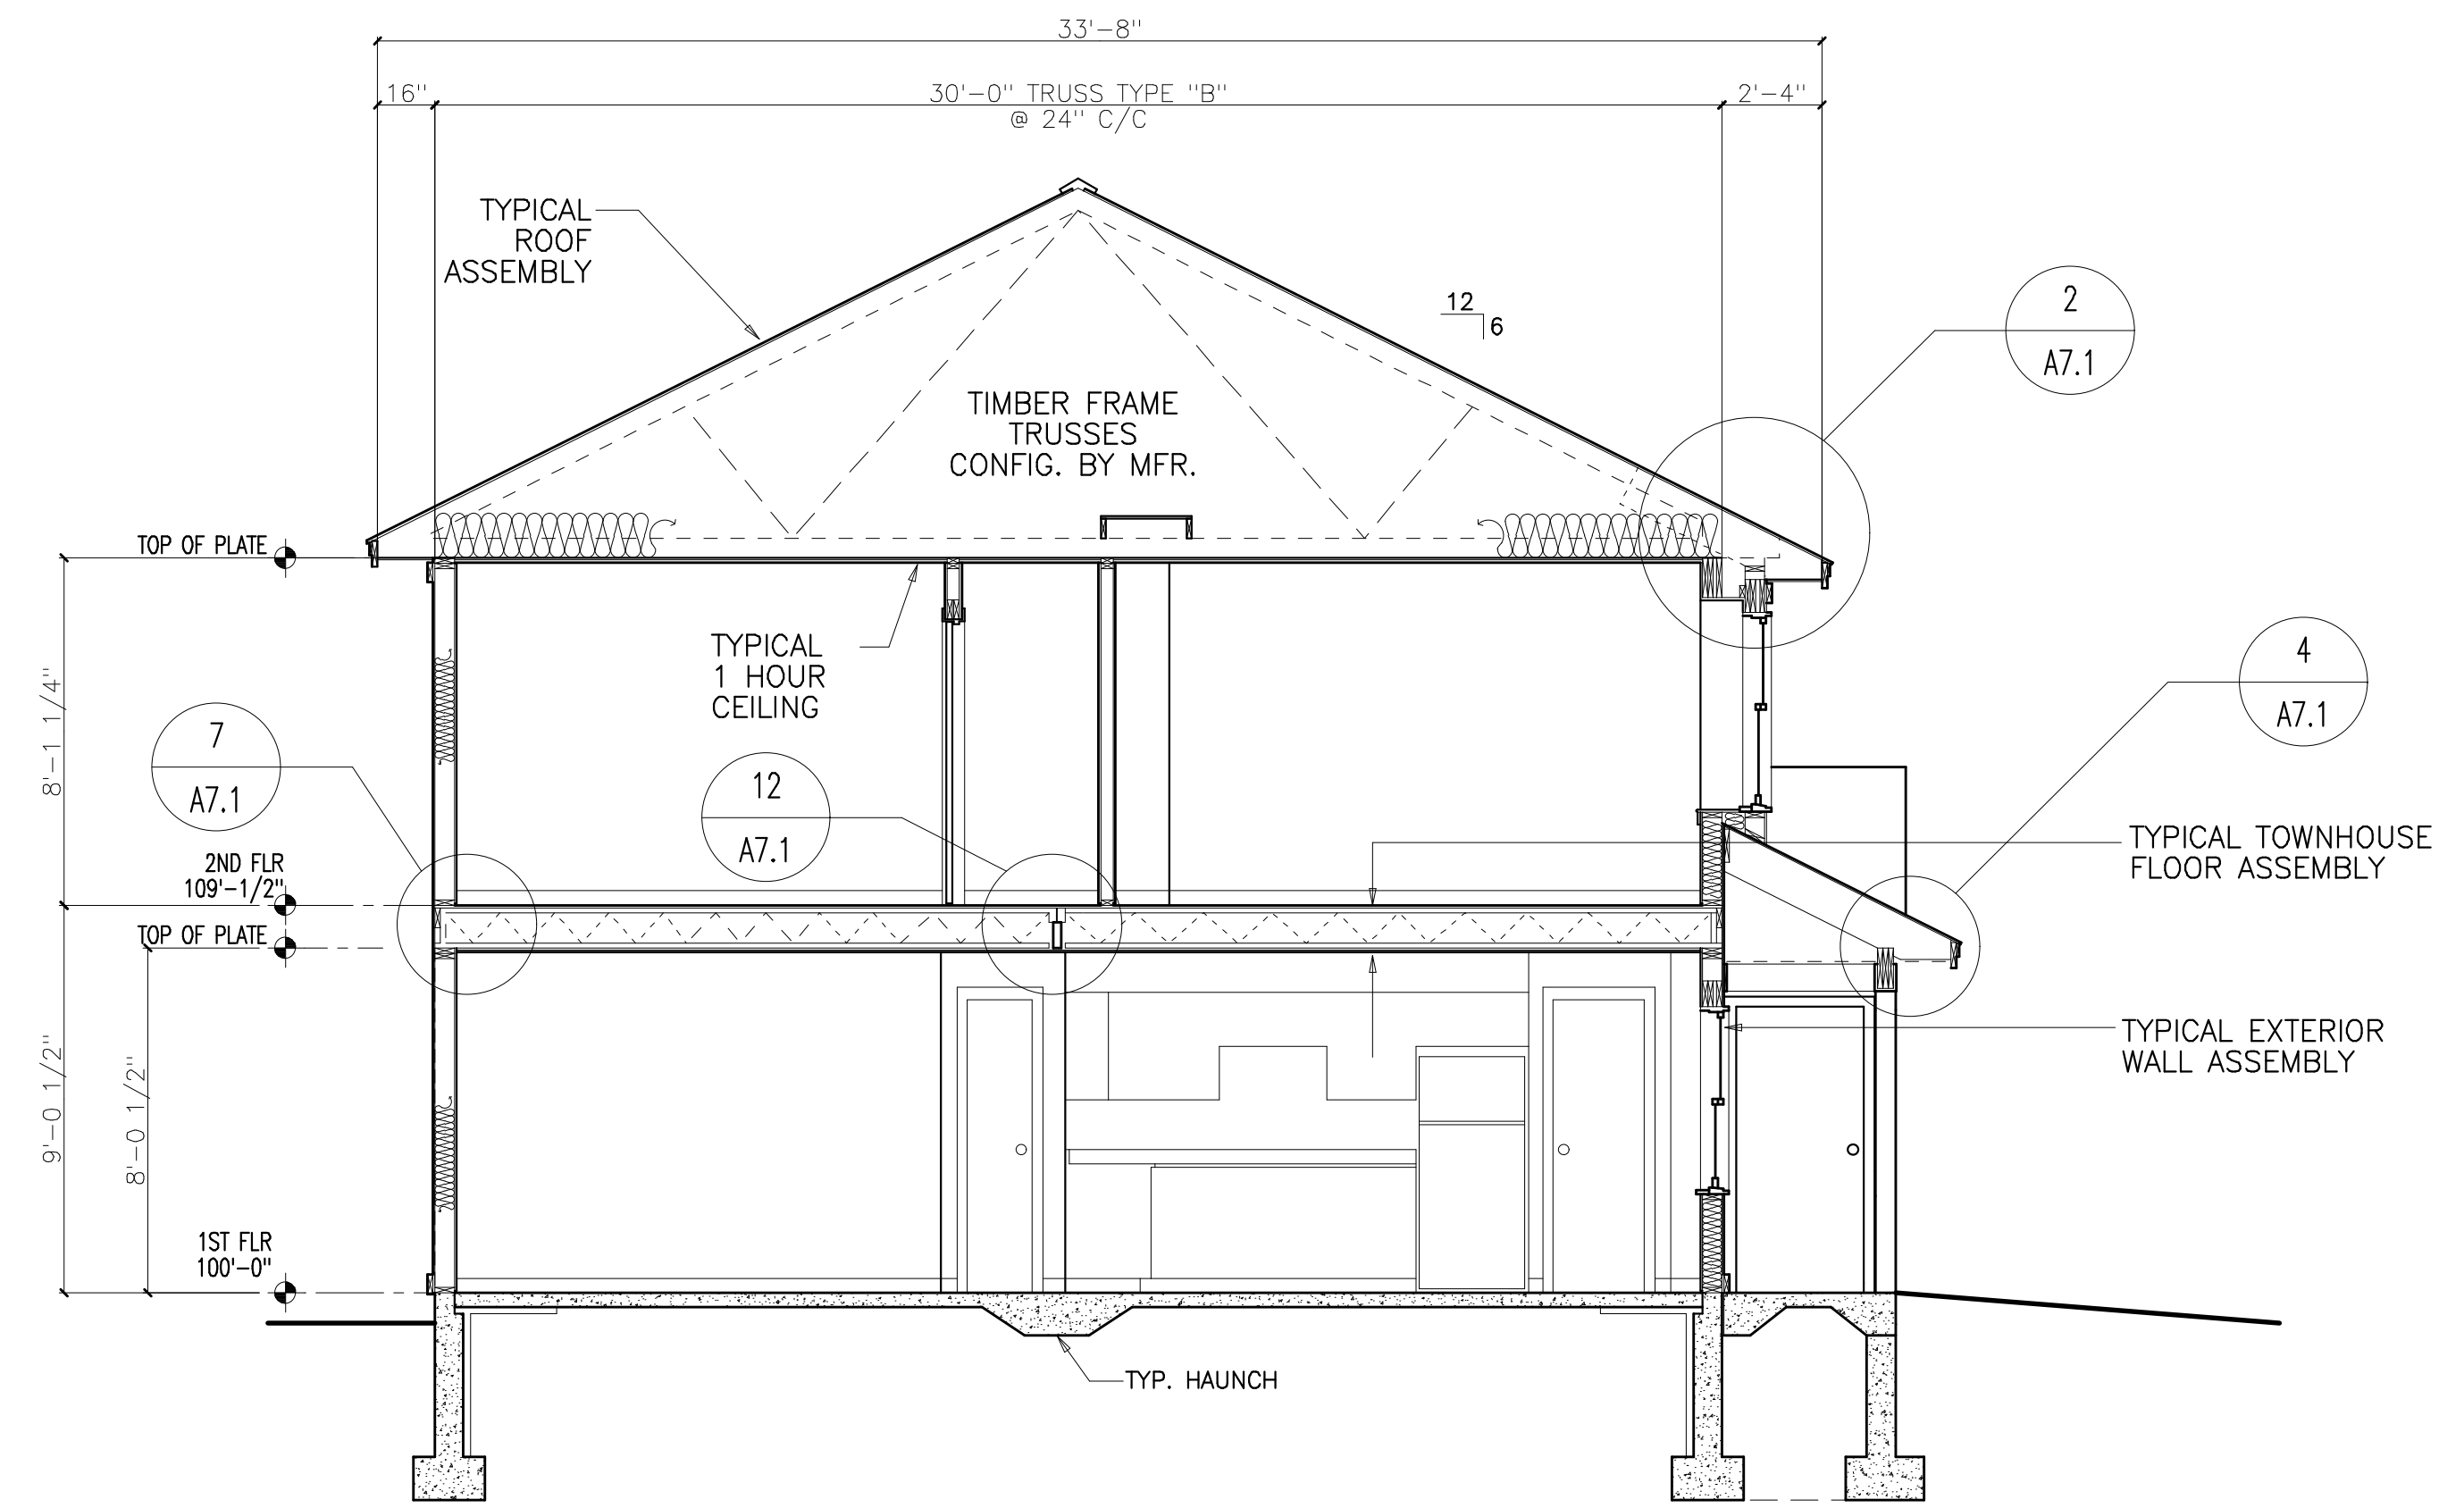

B TYP. 2BR TOWNHOUSE SECTION (3BR. SIM.)
SCALE: 1/4"=1'-0"

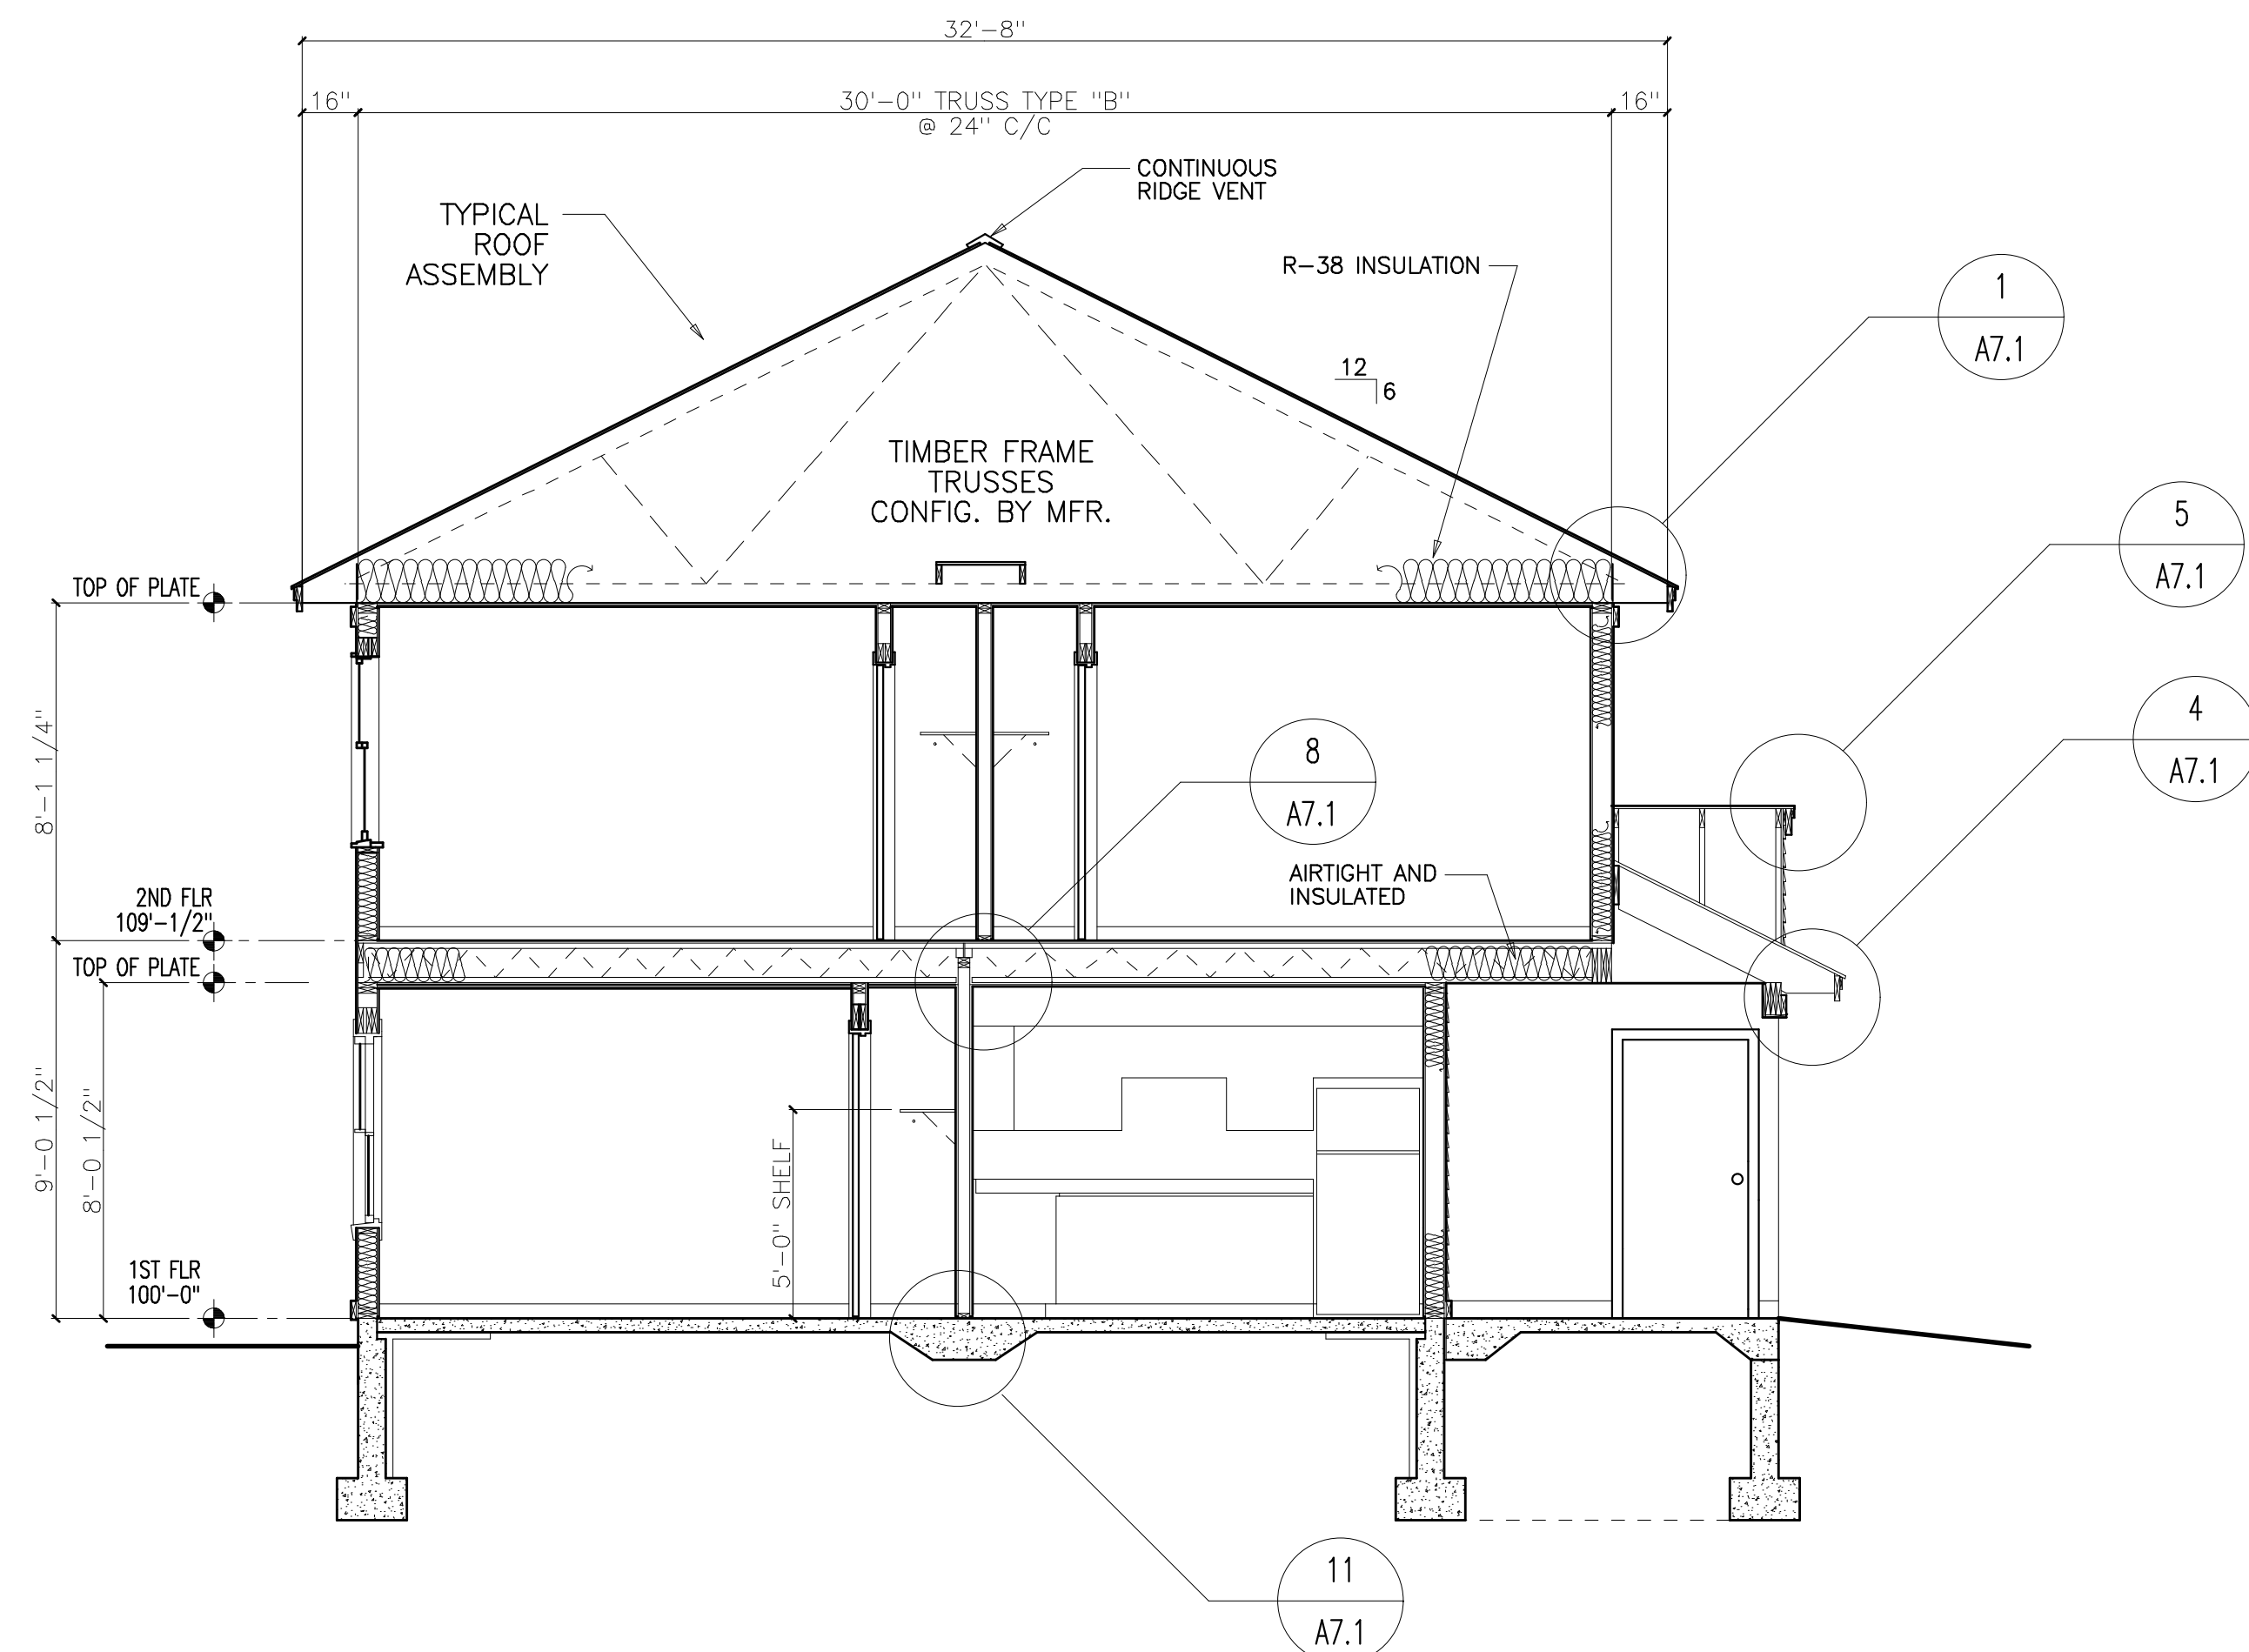

C TYP. 2 BR. TOWNHOUSE SECTION AT PORCH (3 BR. SIM.)
SCALE: 1/4"=1'-0"

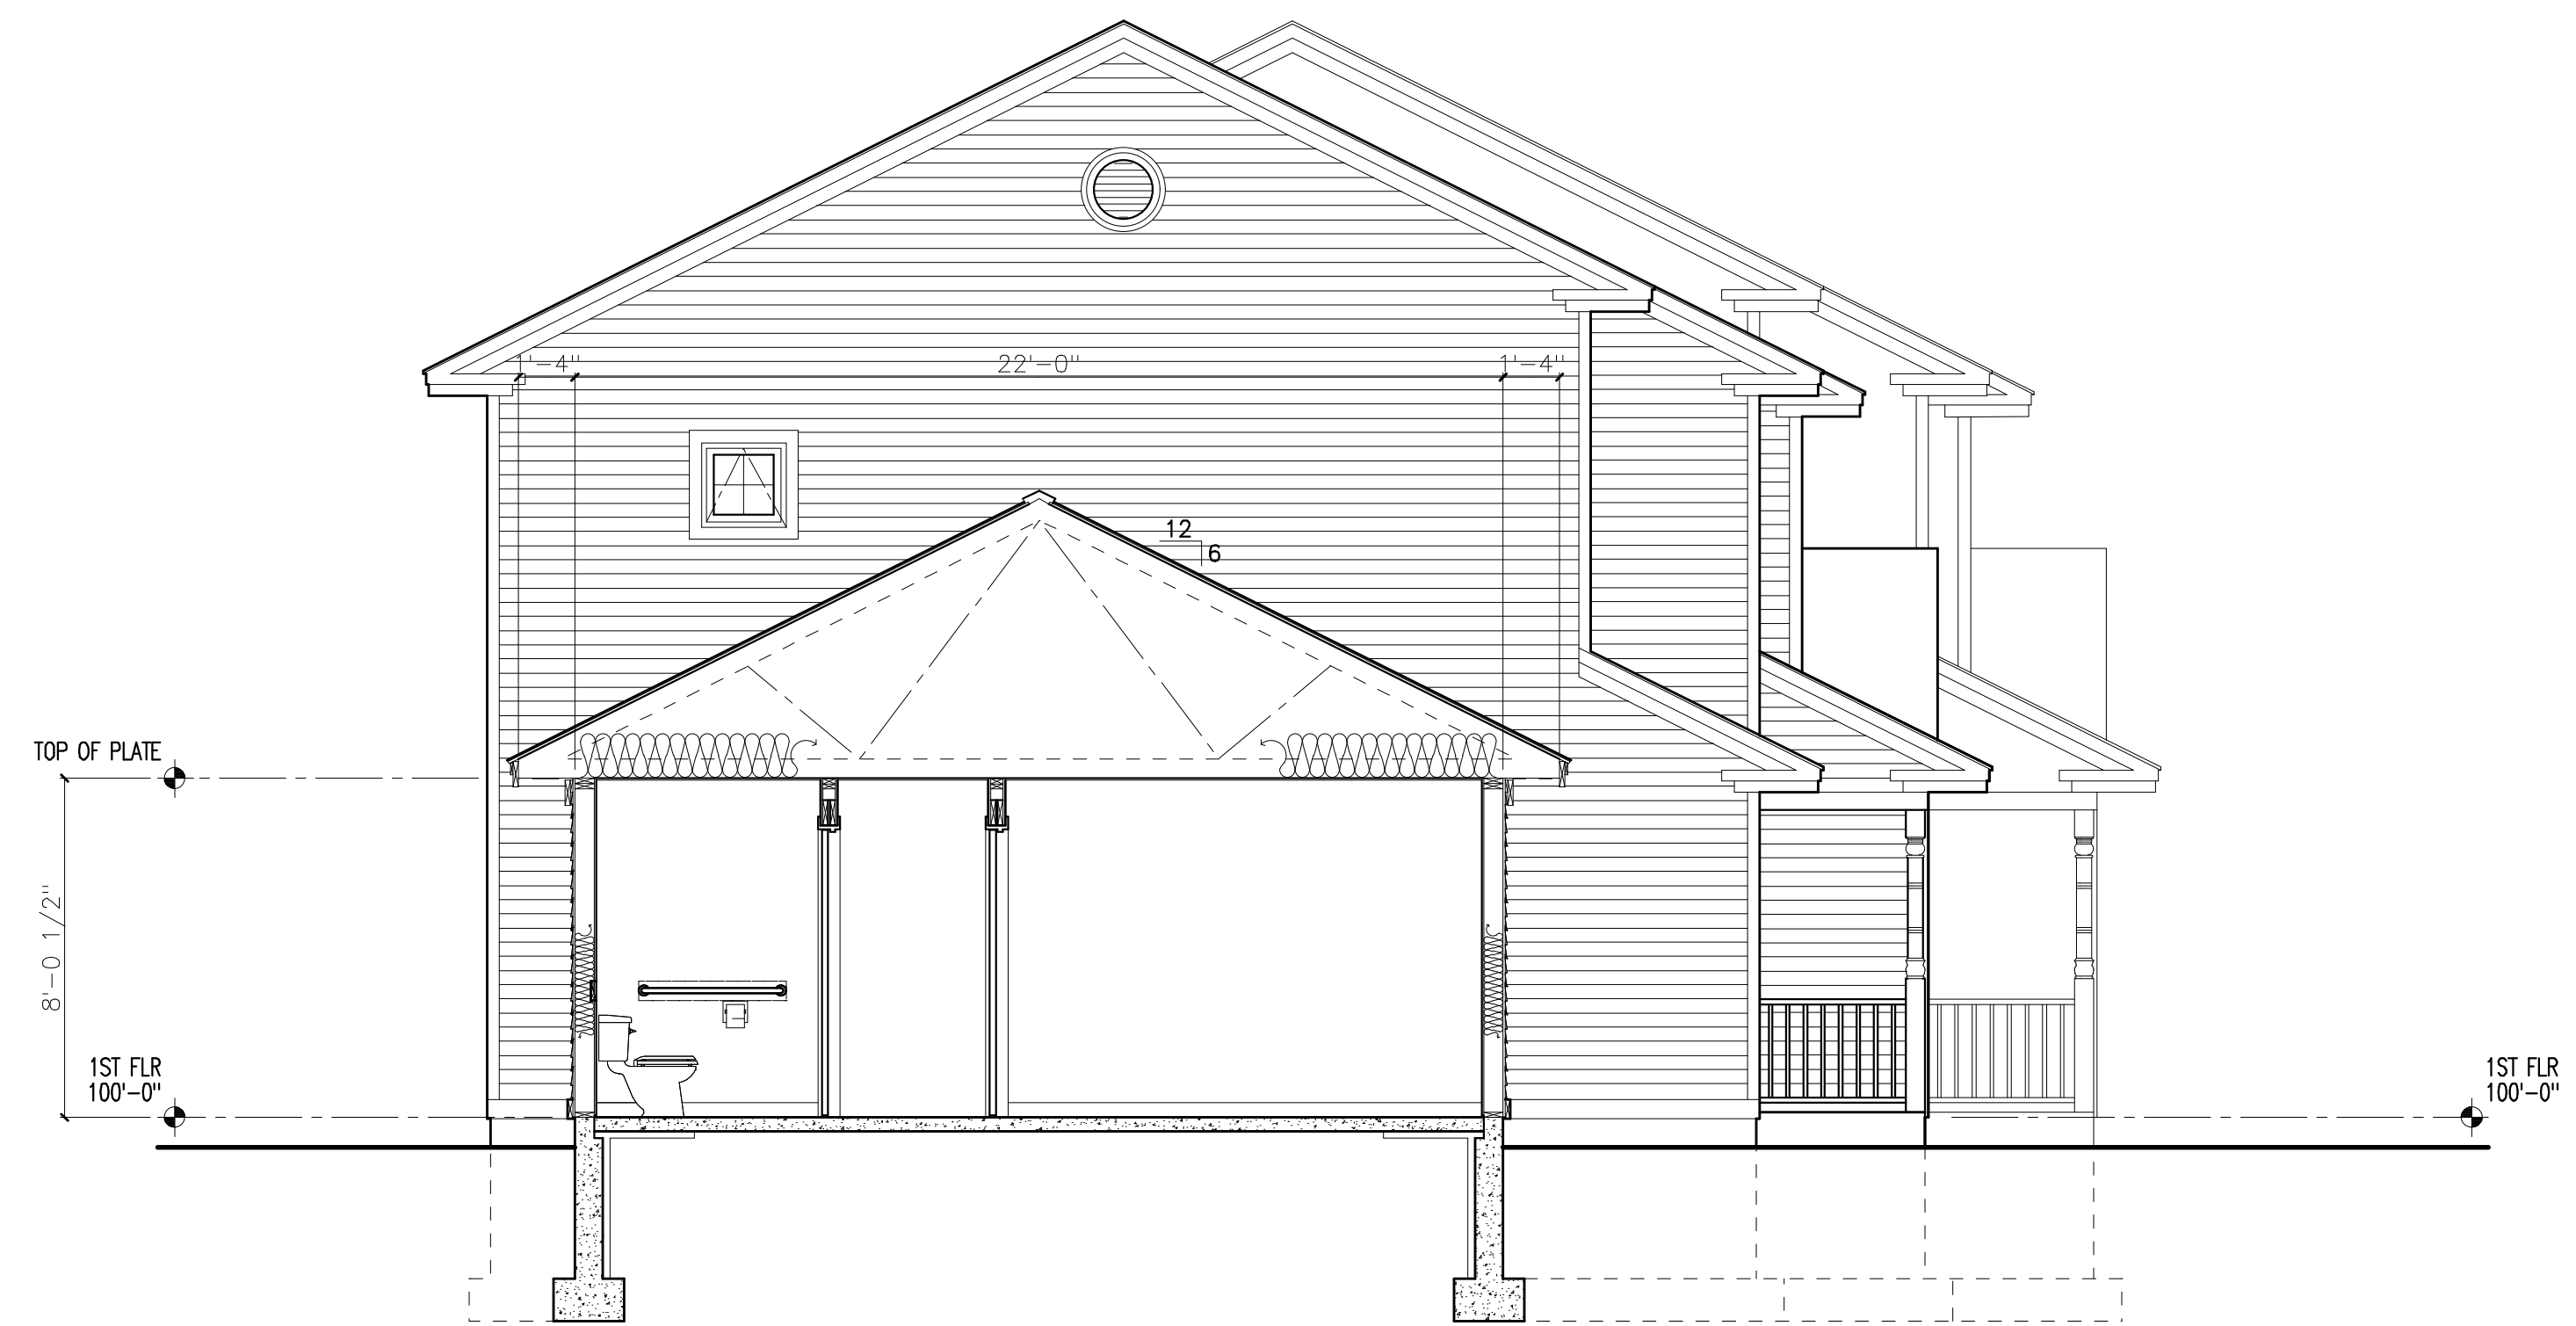

D TYP. BOILER ROOM SECTION
SCALE: 1/4"=1'-0"