

**YALE COURT APARTMENTS**

YALE COURT  
PORTLAND, MAINE

Project No: 02.405 YSA

Drawing Title:

**BUILDING SECTIONS**


Scale: 1/4" = 1'-0"

Date: January 29, 2003


Revisions:

Drawing Number:


**A5.2**

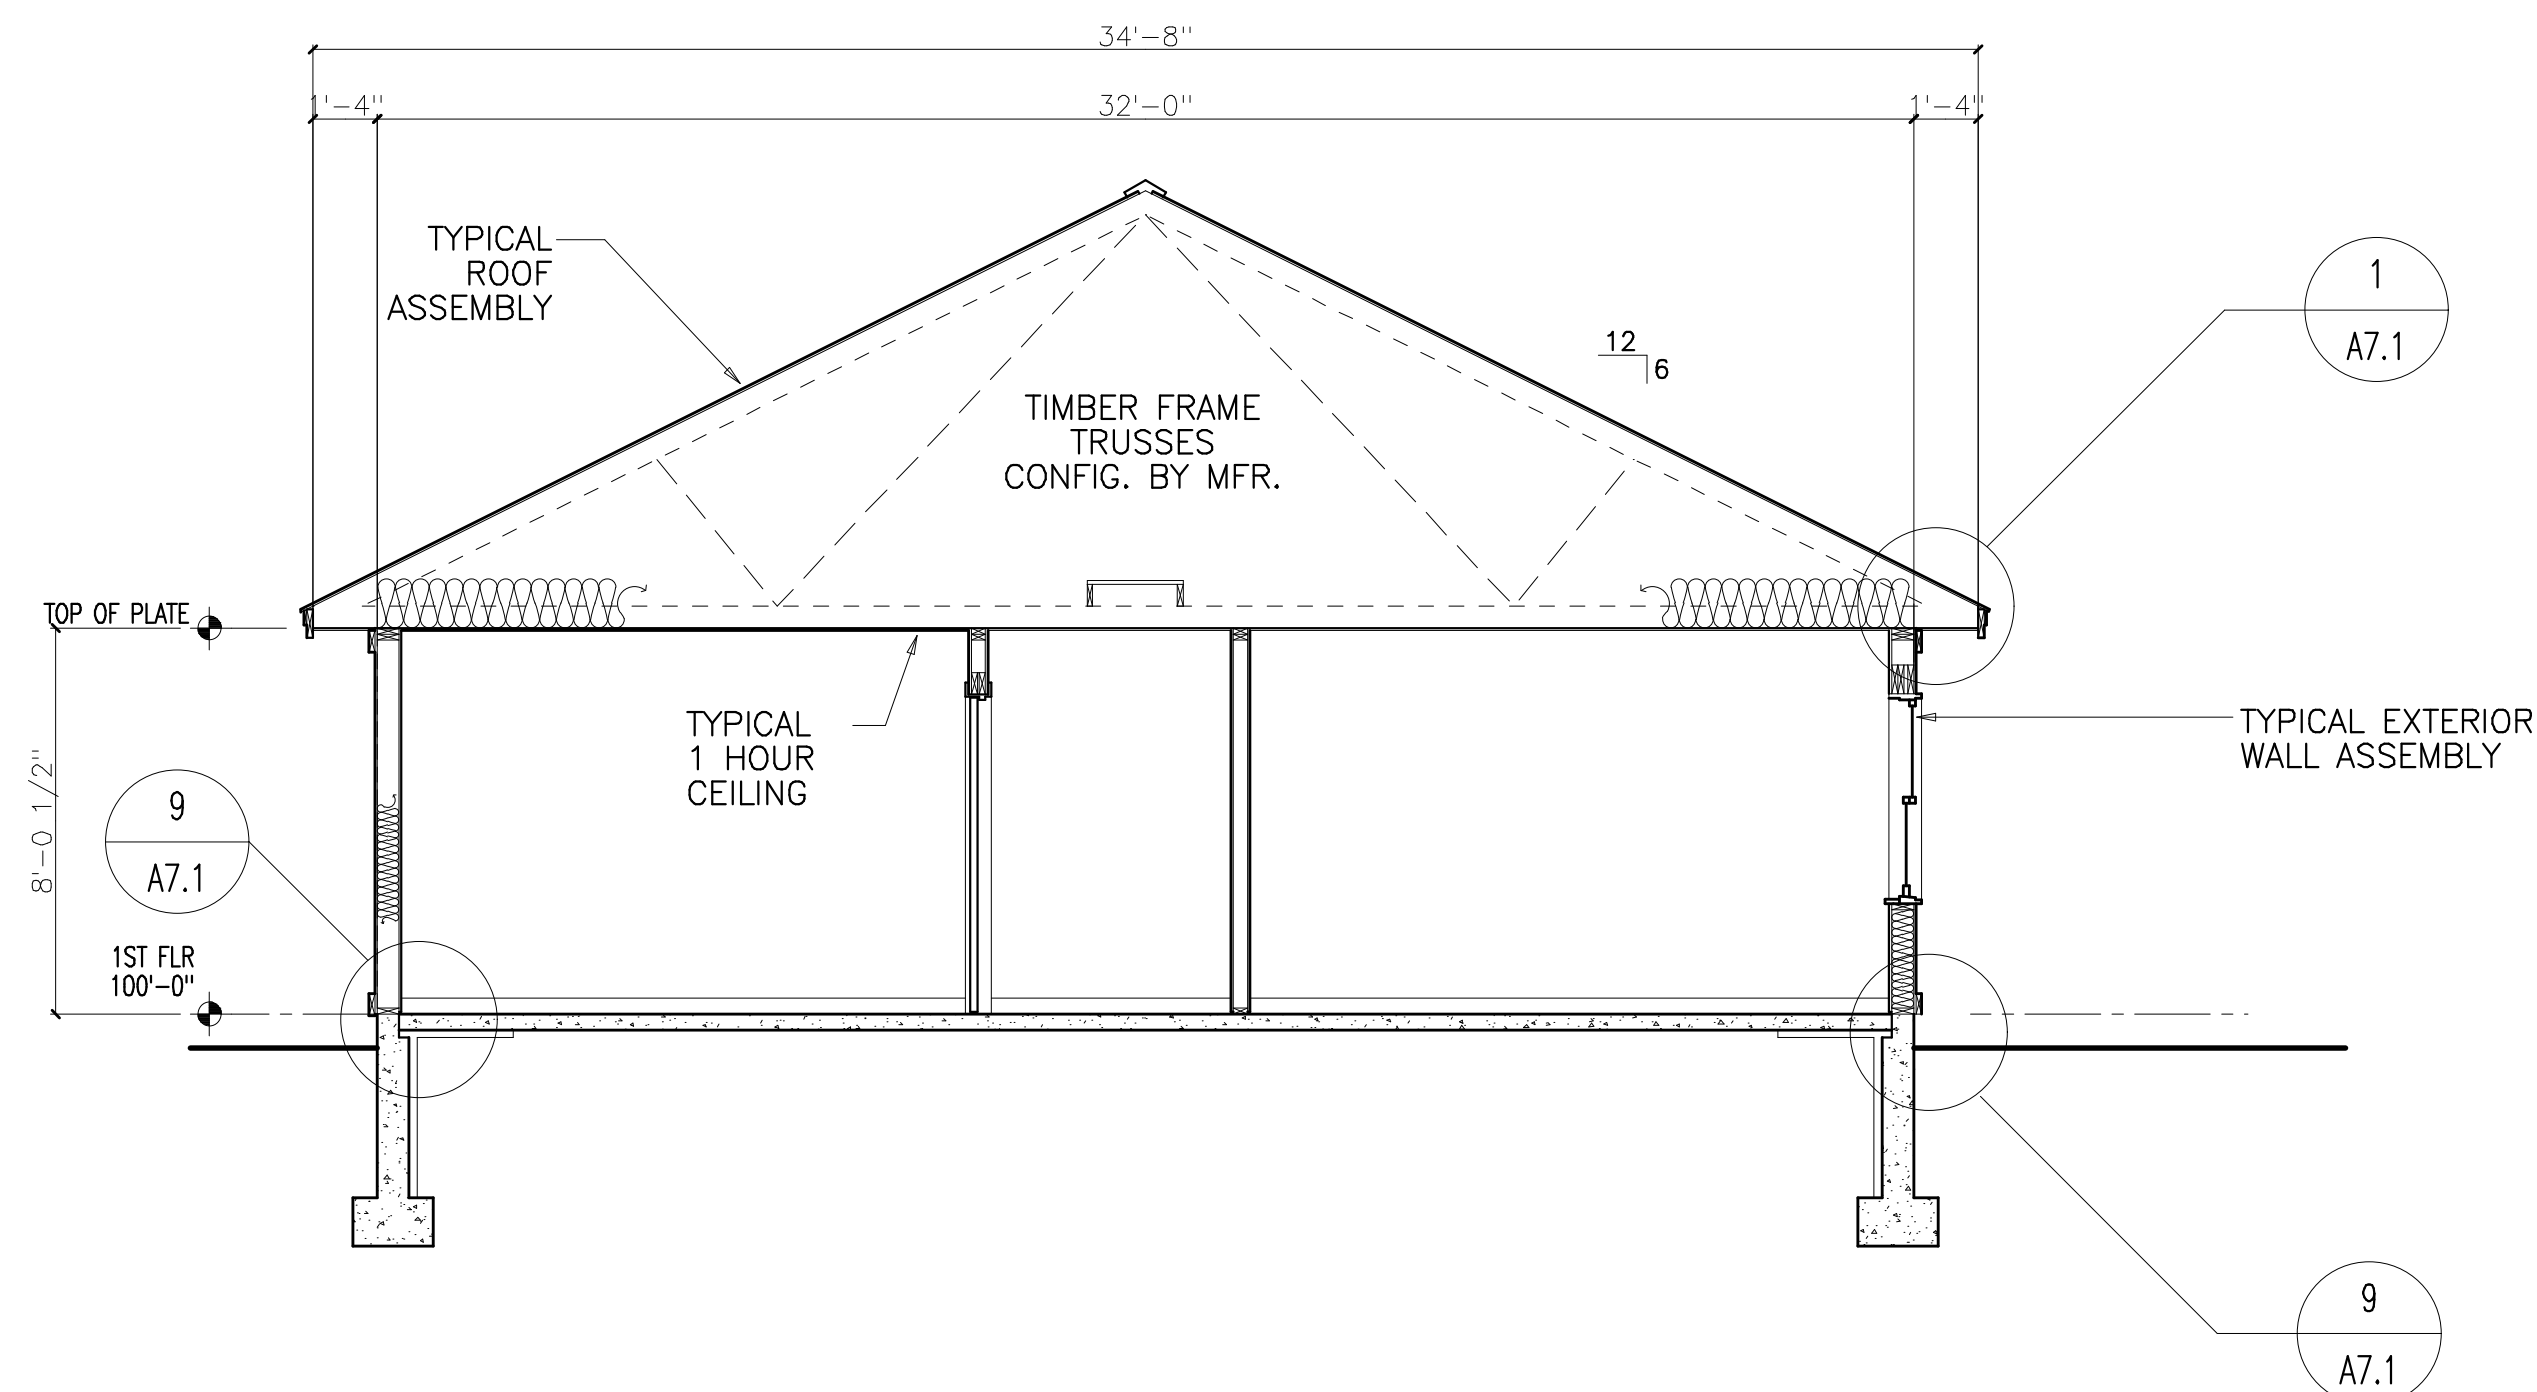


**A TYP. HC FLAT BUILDING SECTION**  
SCALE: 1/4"=1'-0"

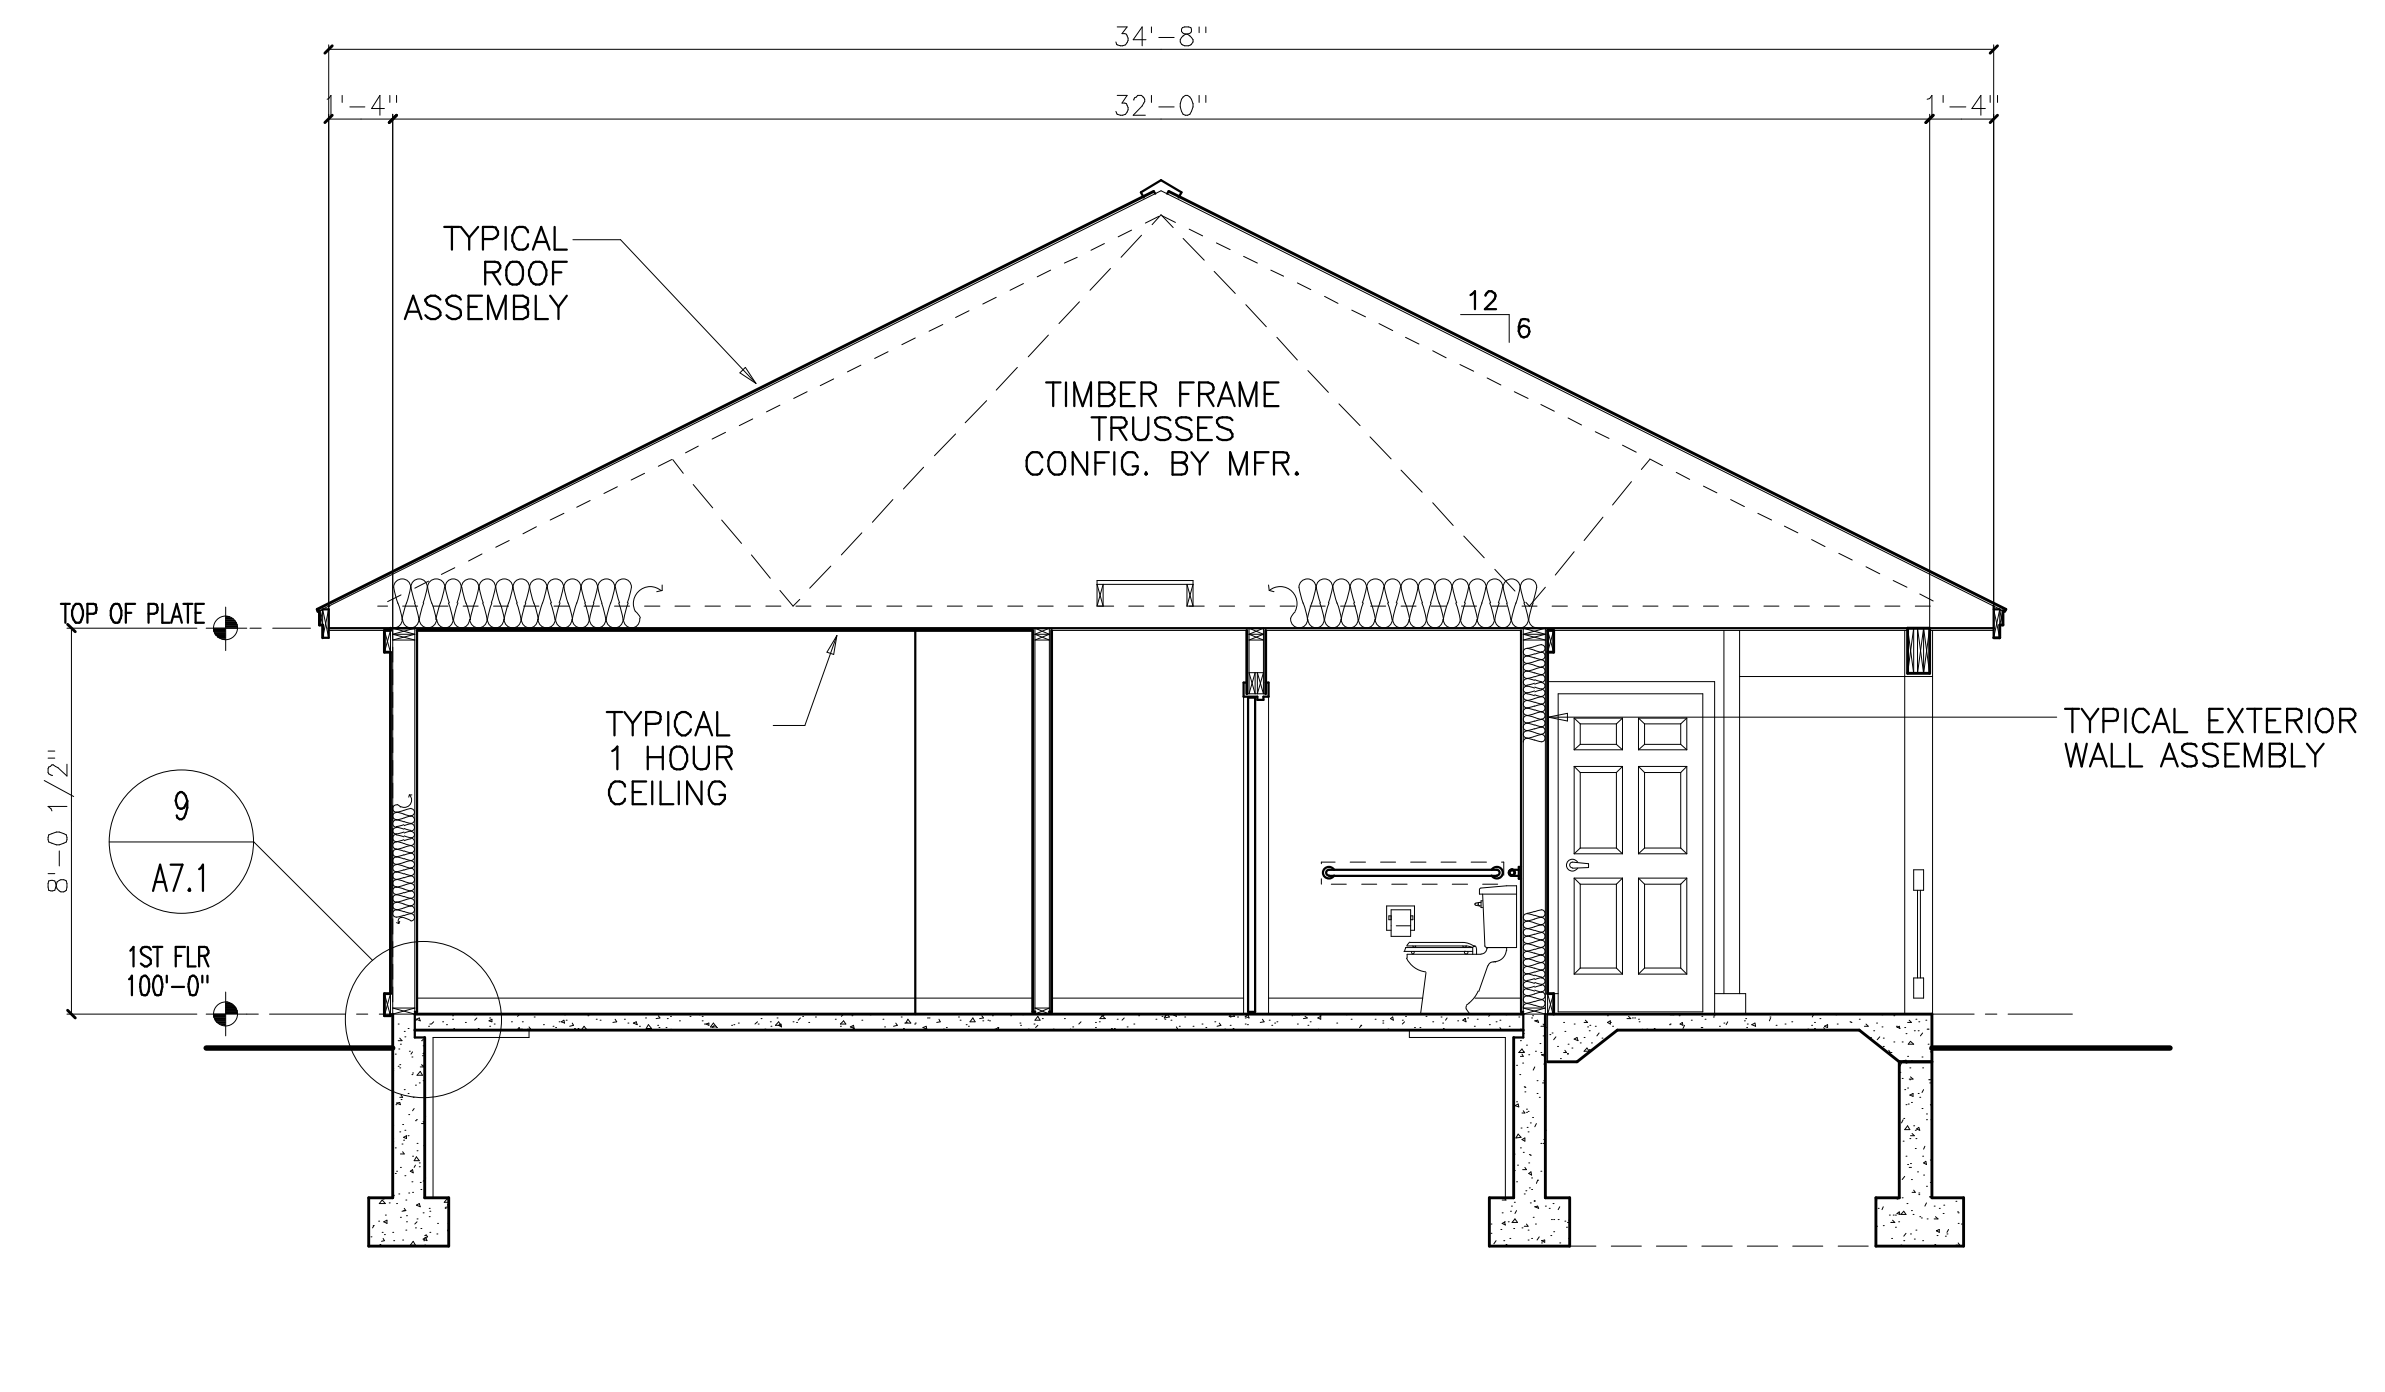

**B TYP. HC FLAT BUILDING SECTION**  
SCALE: 1/4"=1'-0"

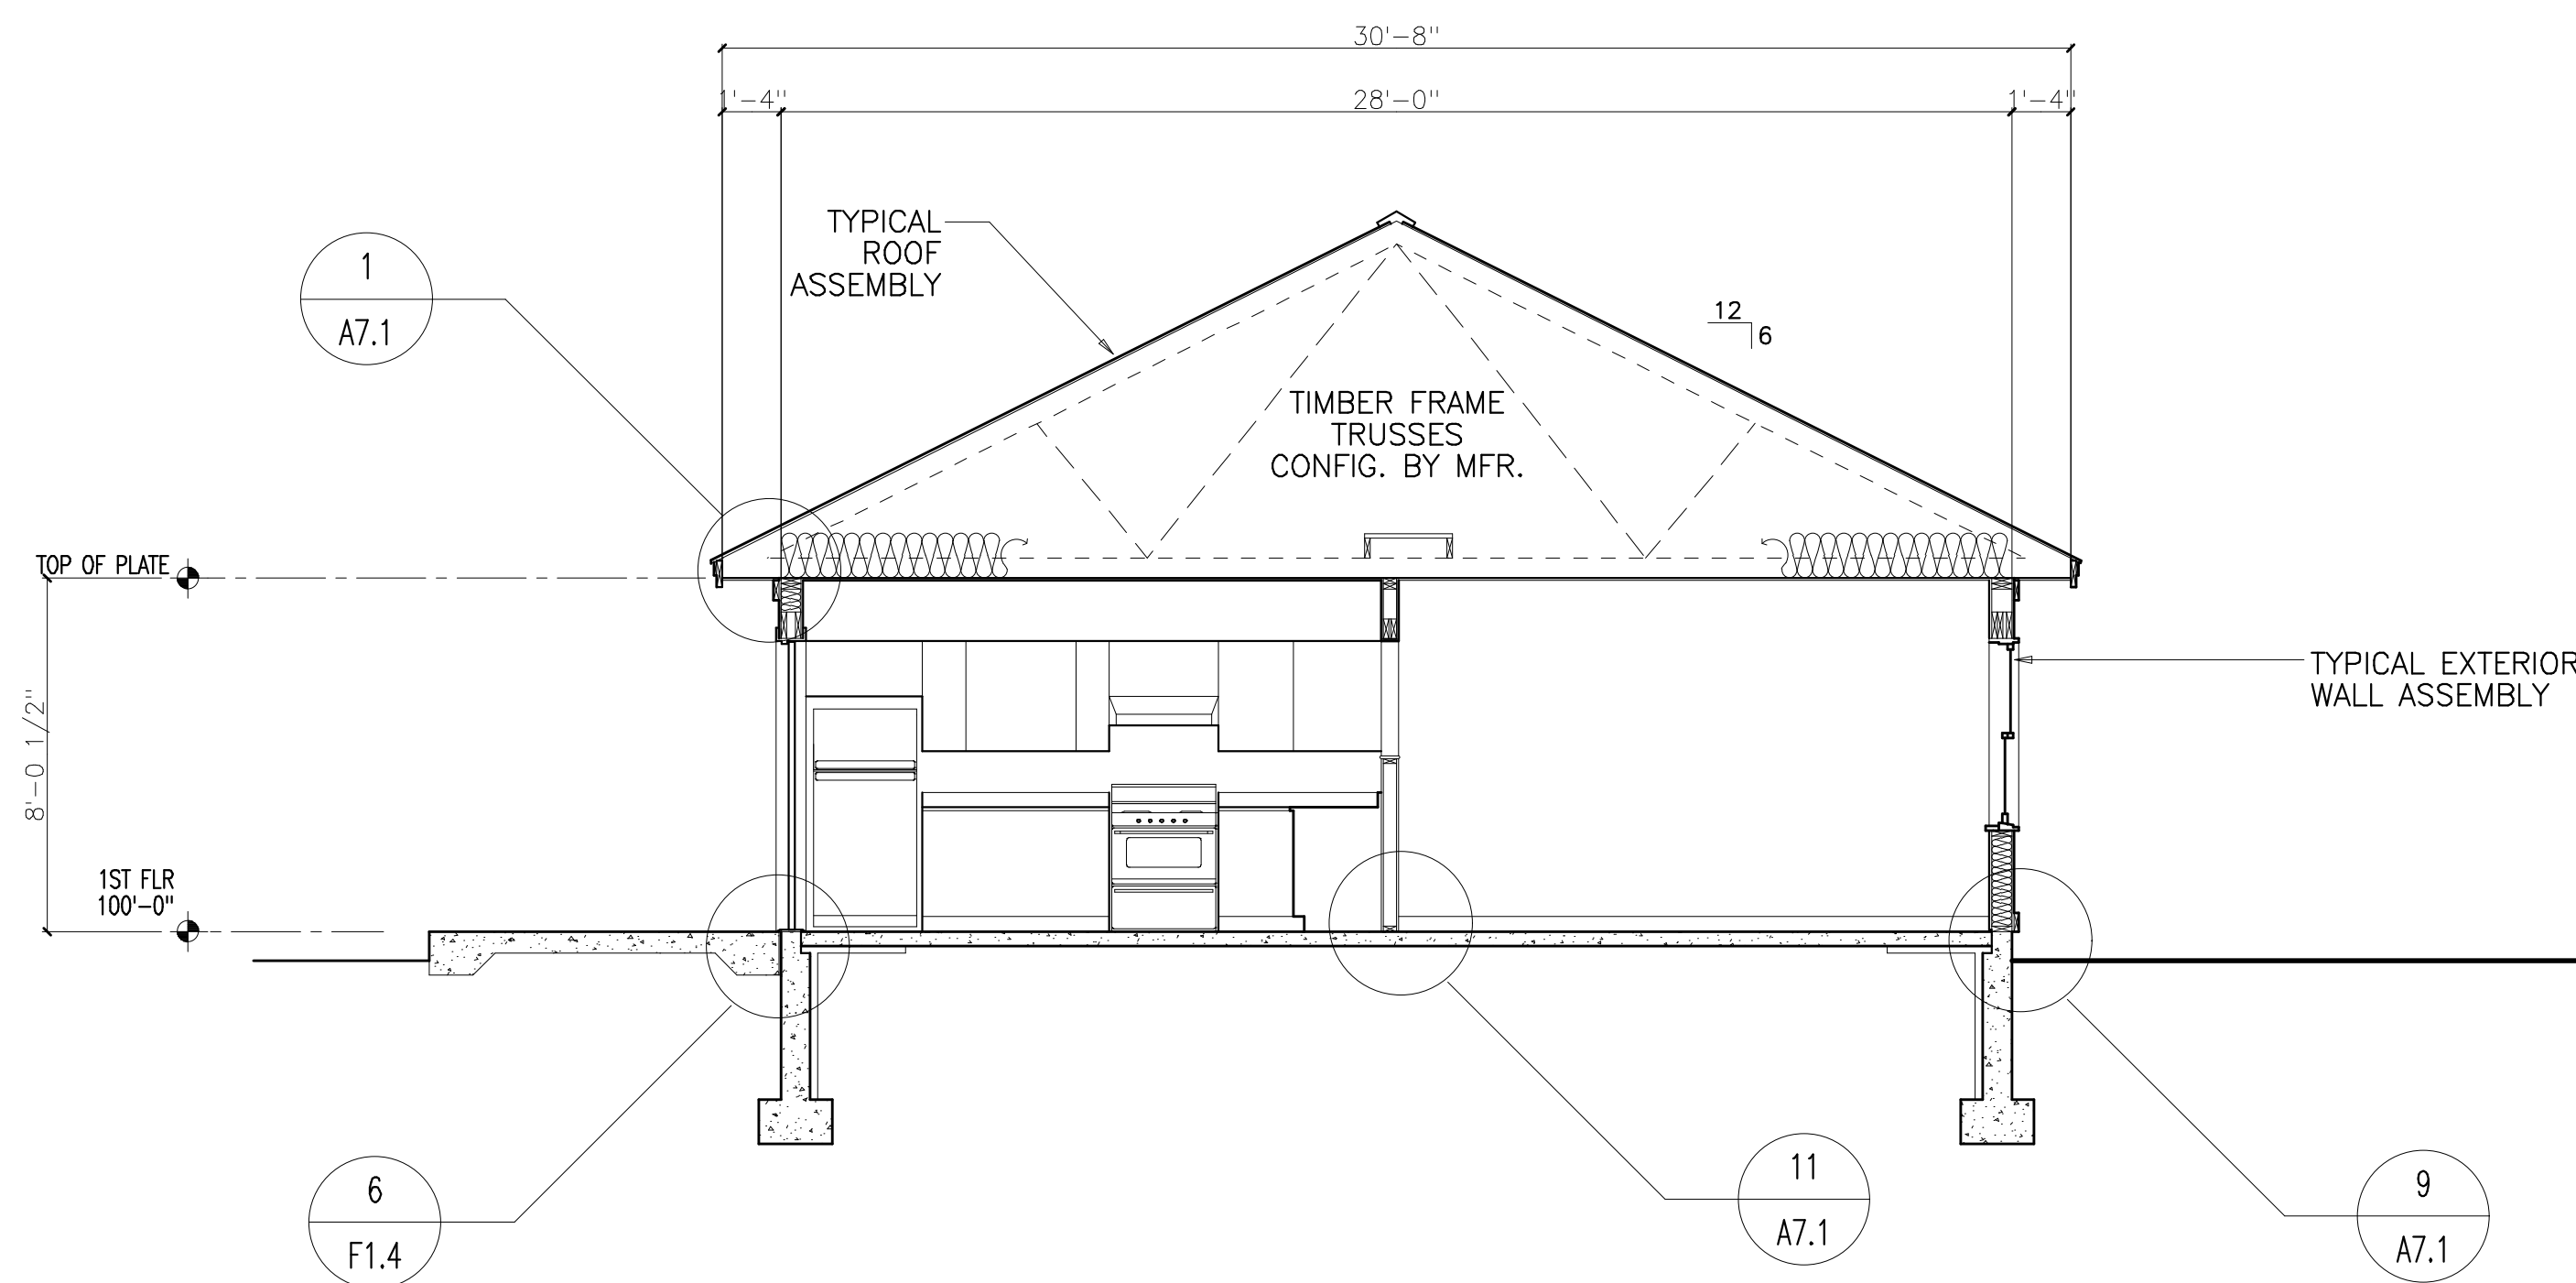

**C TYP. HC FLAT BUILDING SECTION**  
SCALE: 1/4"=1'-0"

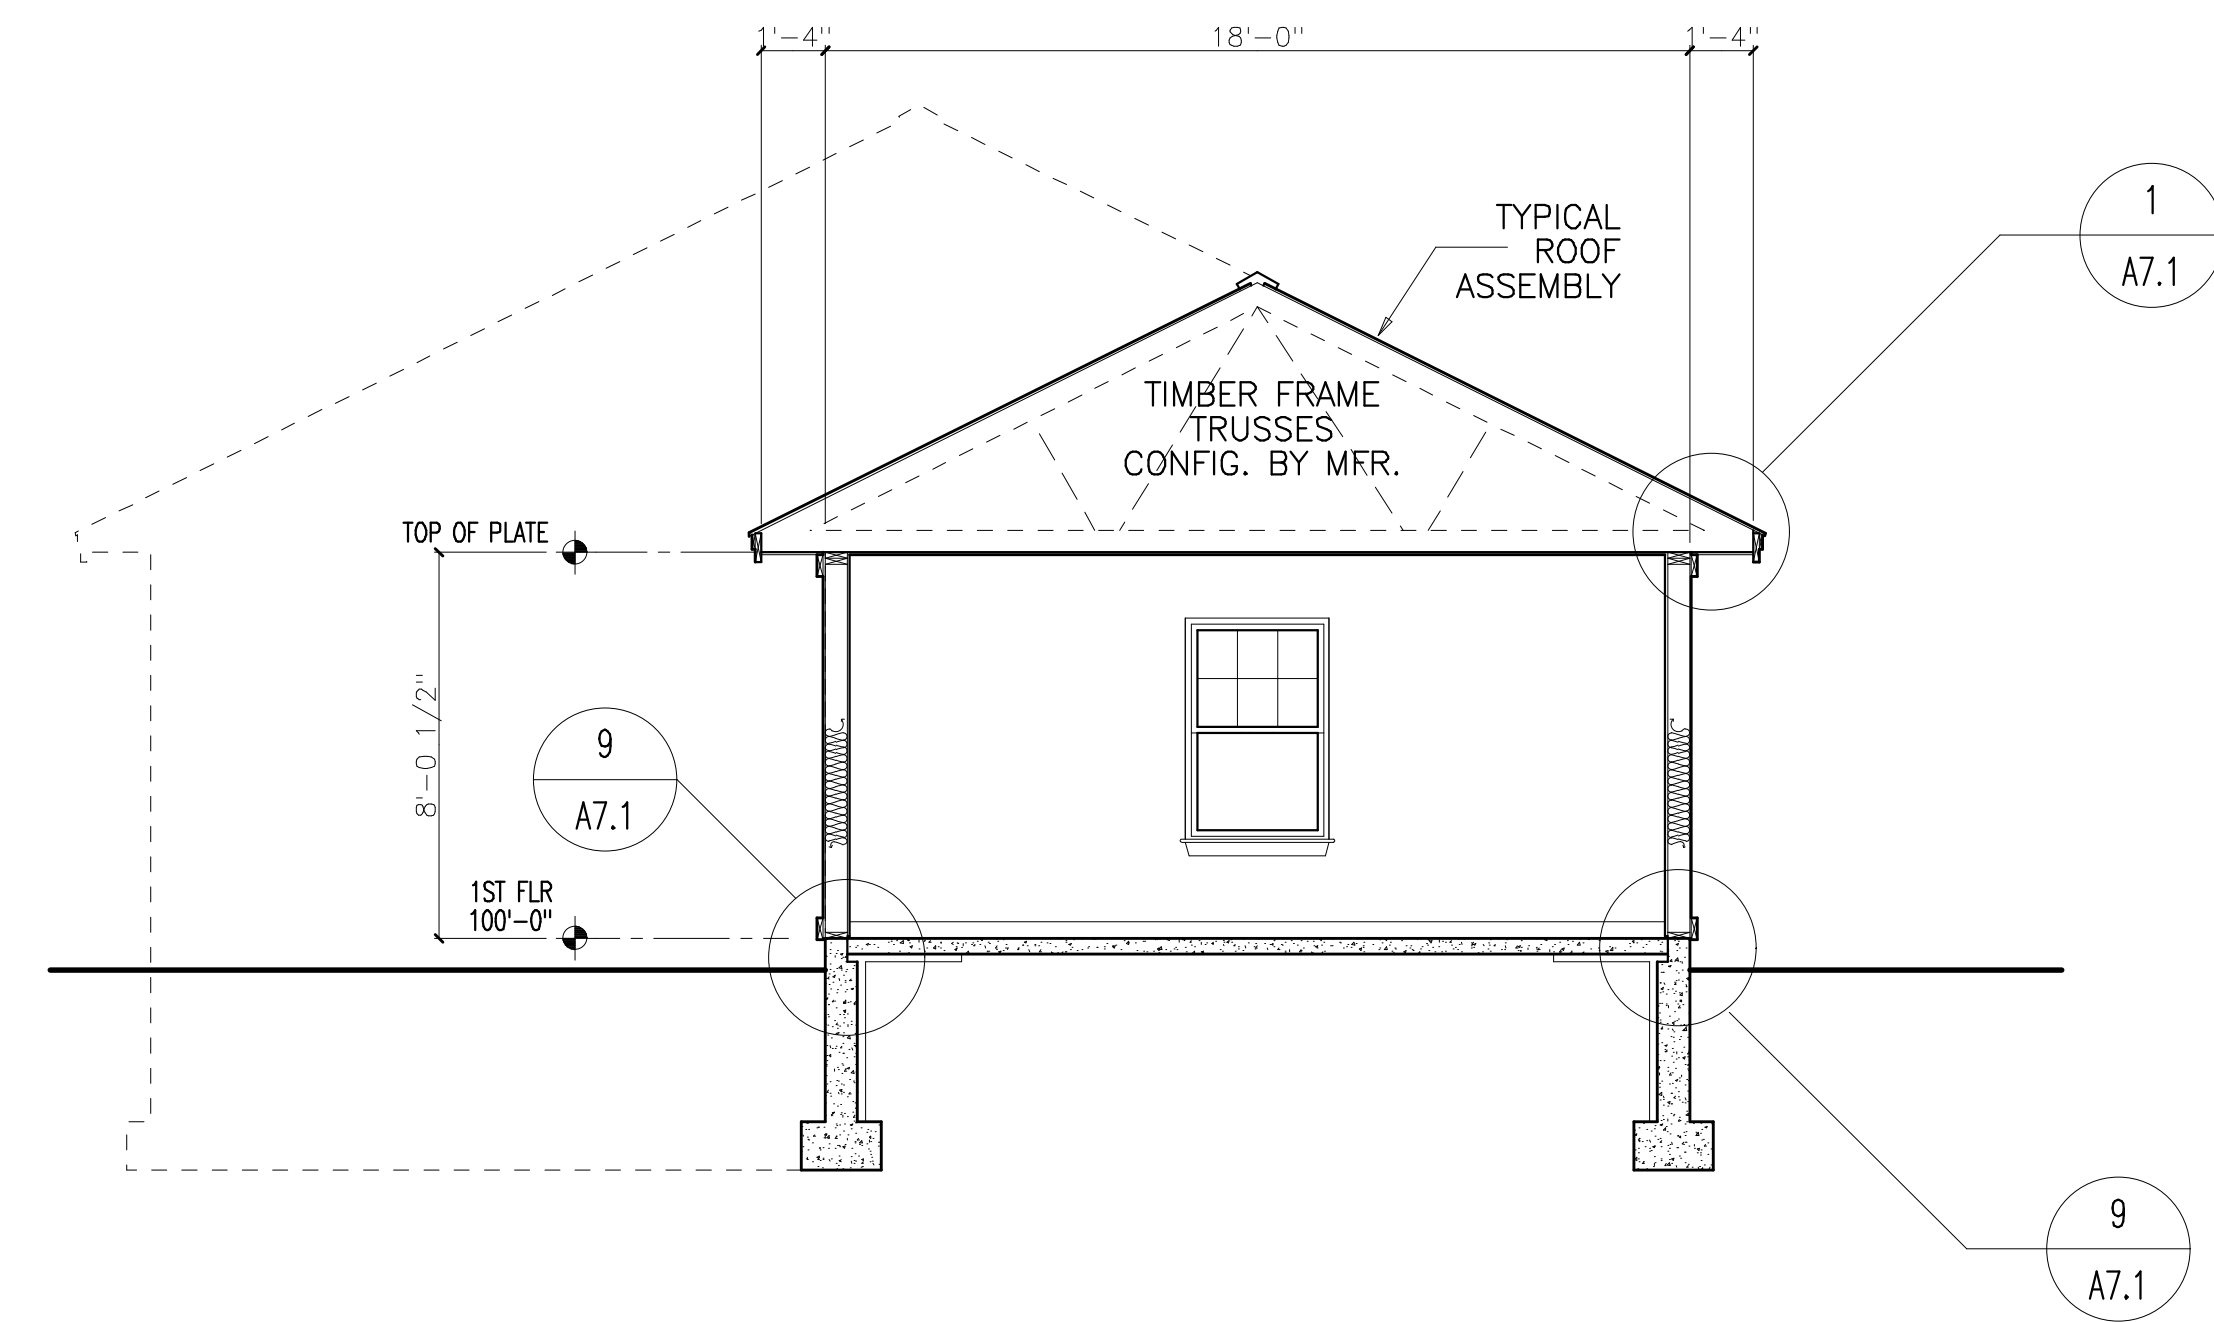

**D 3BR HC FLAT BUILDING SECTION**  
SCALE: 1/4"=1'-0"