



A 2BR TOWNHOUSE ROOF FRAMING
SCALE: 1/4"=1'-0"

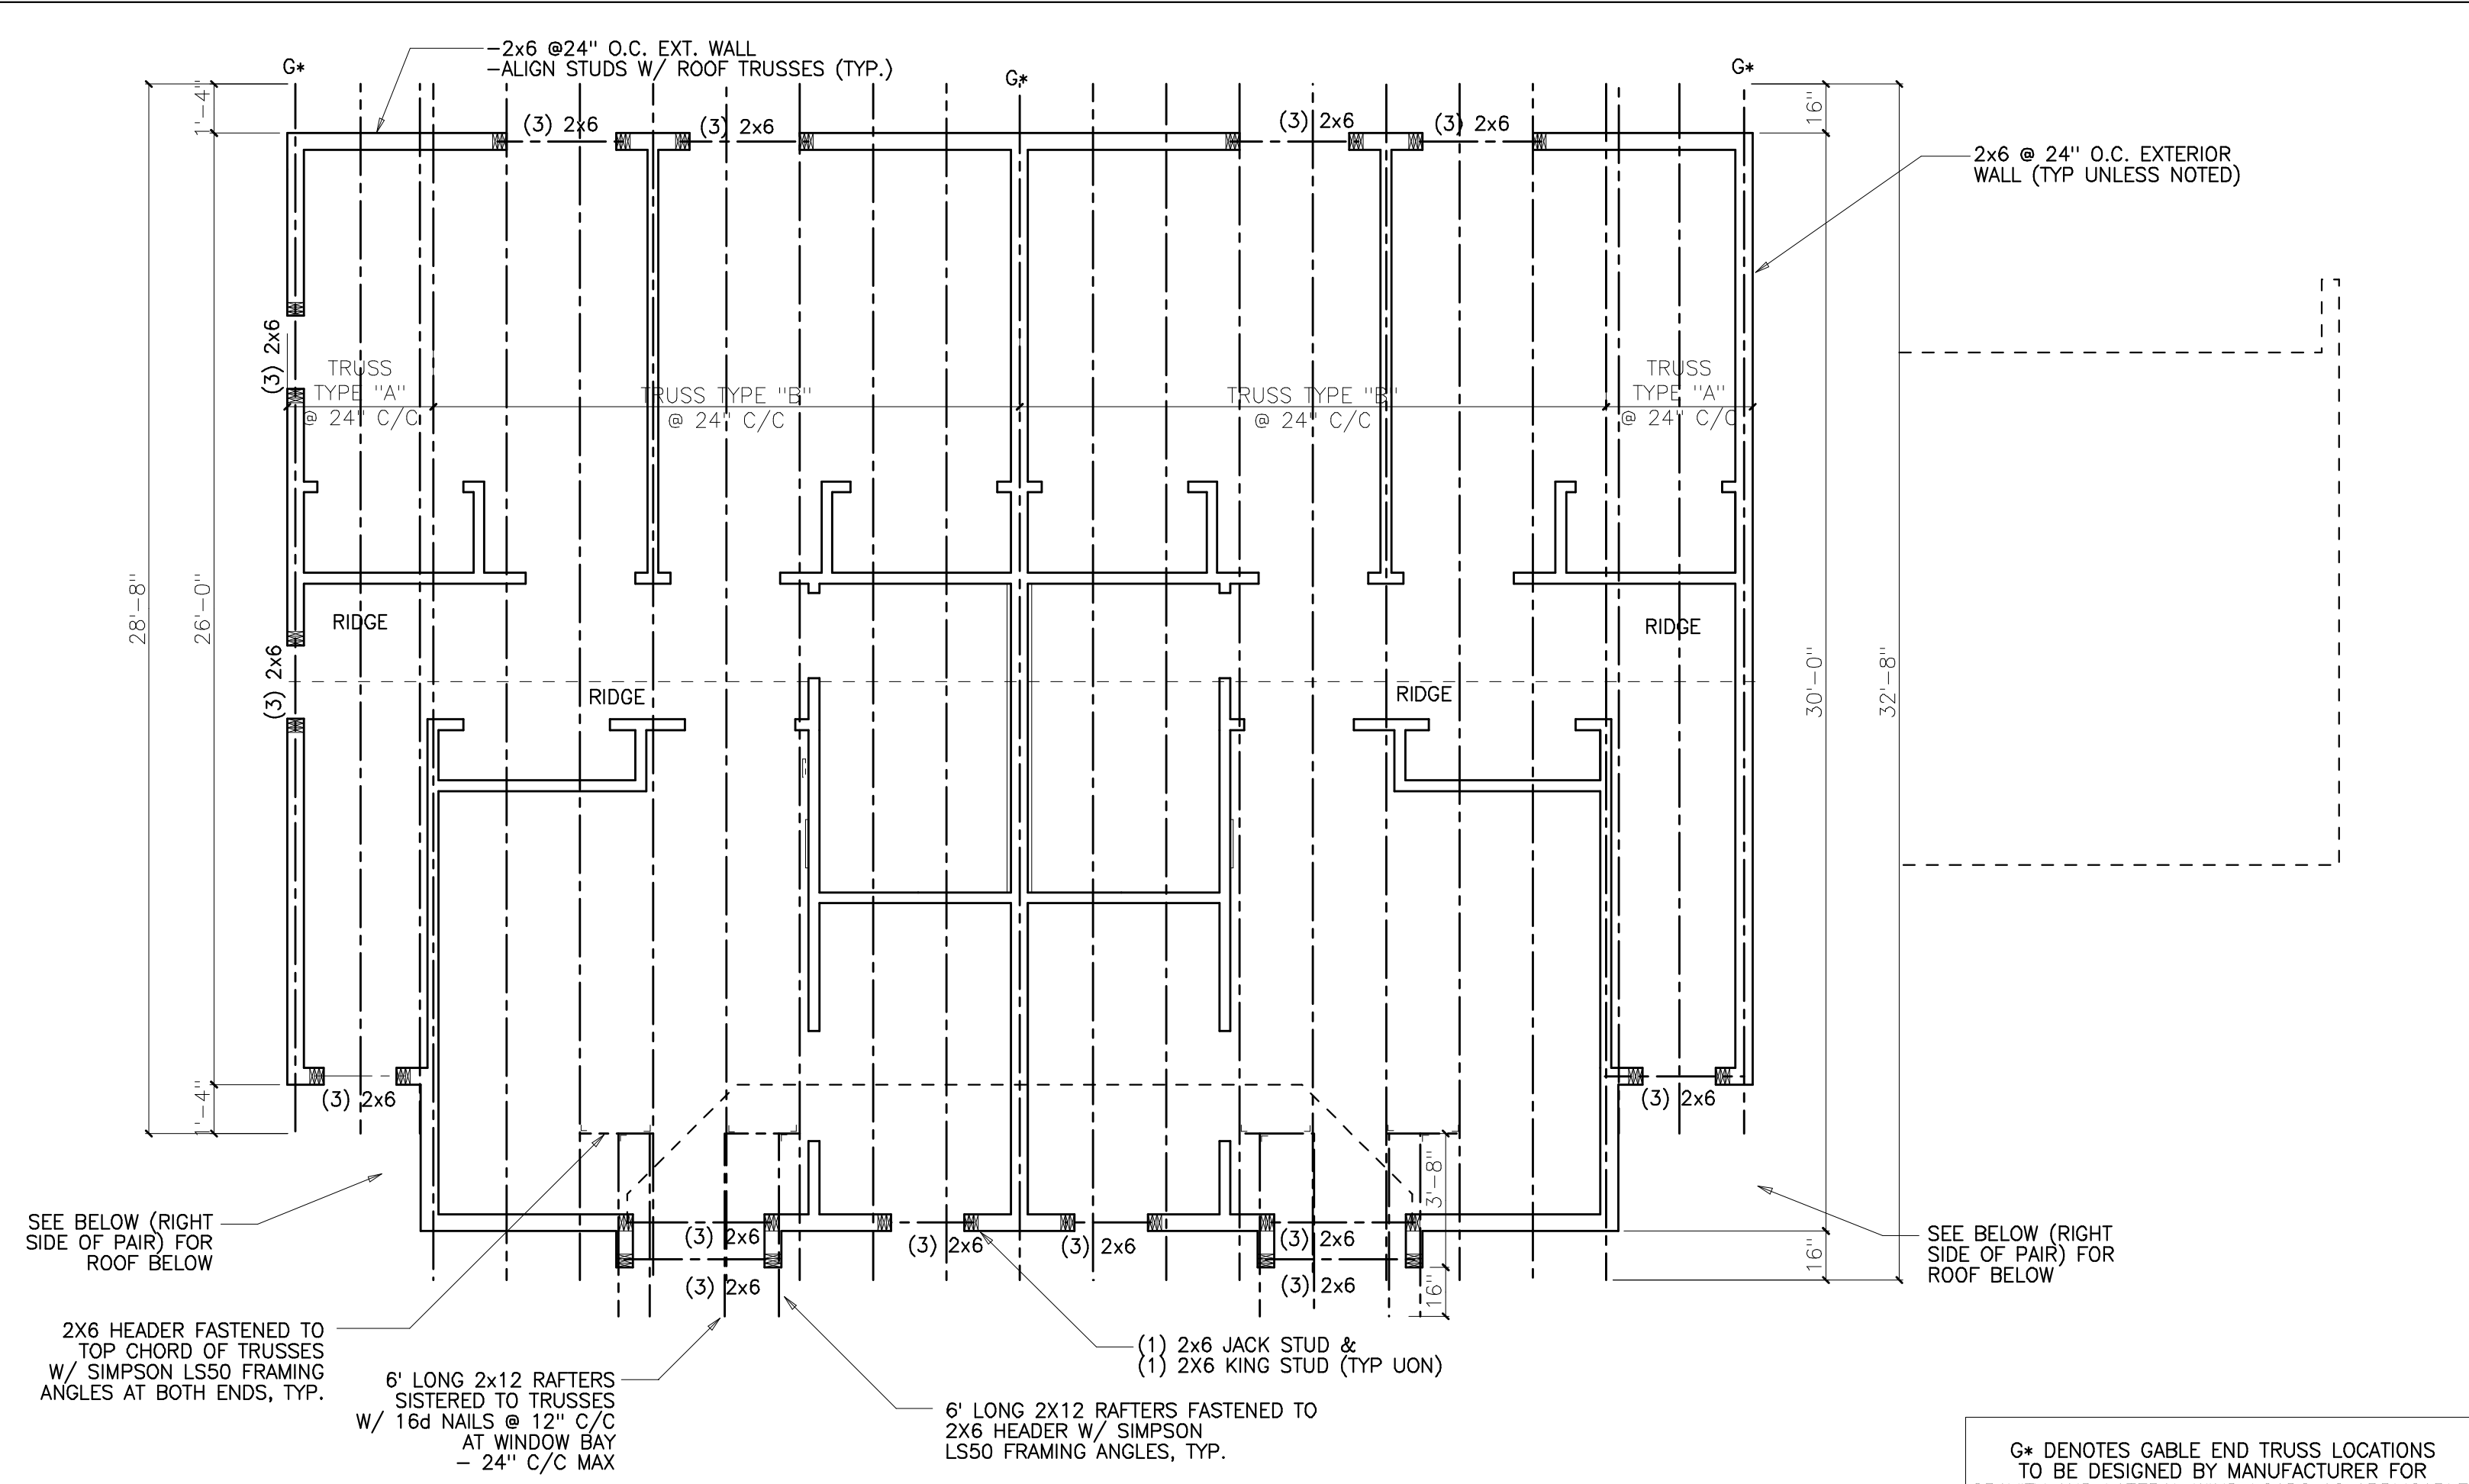


B 3BR TOWNHOUSE ROOF FRAMING
SCALE: 1/4"=1'-0"

G* DENOTES GABLE END TRUSS LOCATIONS TO BE DESIGNED BY MANUFACTURER FOR GRAVITY AND LATERAL WIND LOADS AS APPLICABLE. REFER TO A5.1 FOR BUILDING SECTIONS

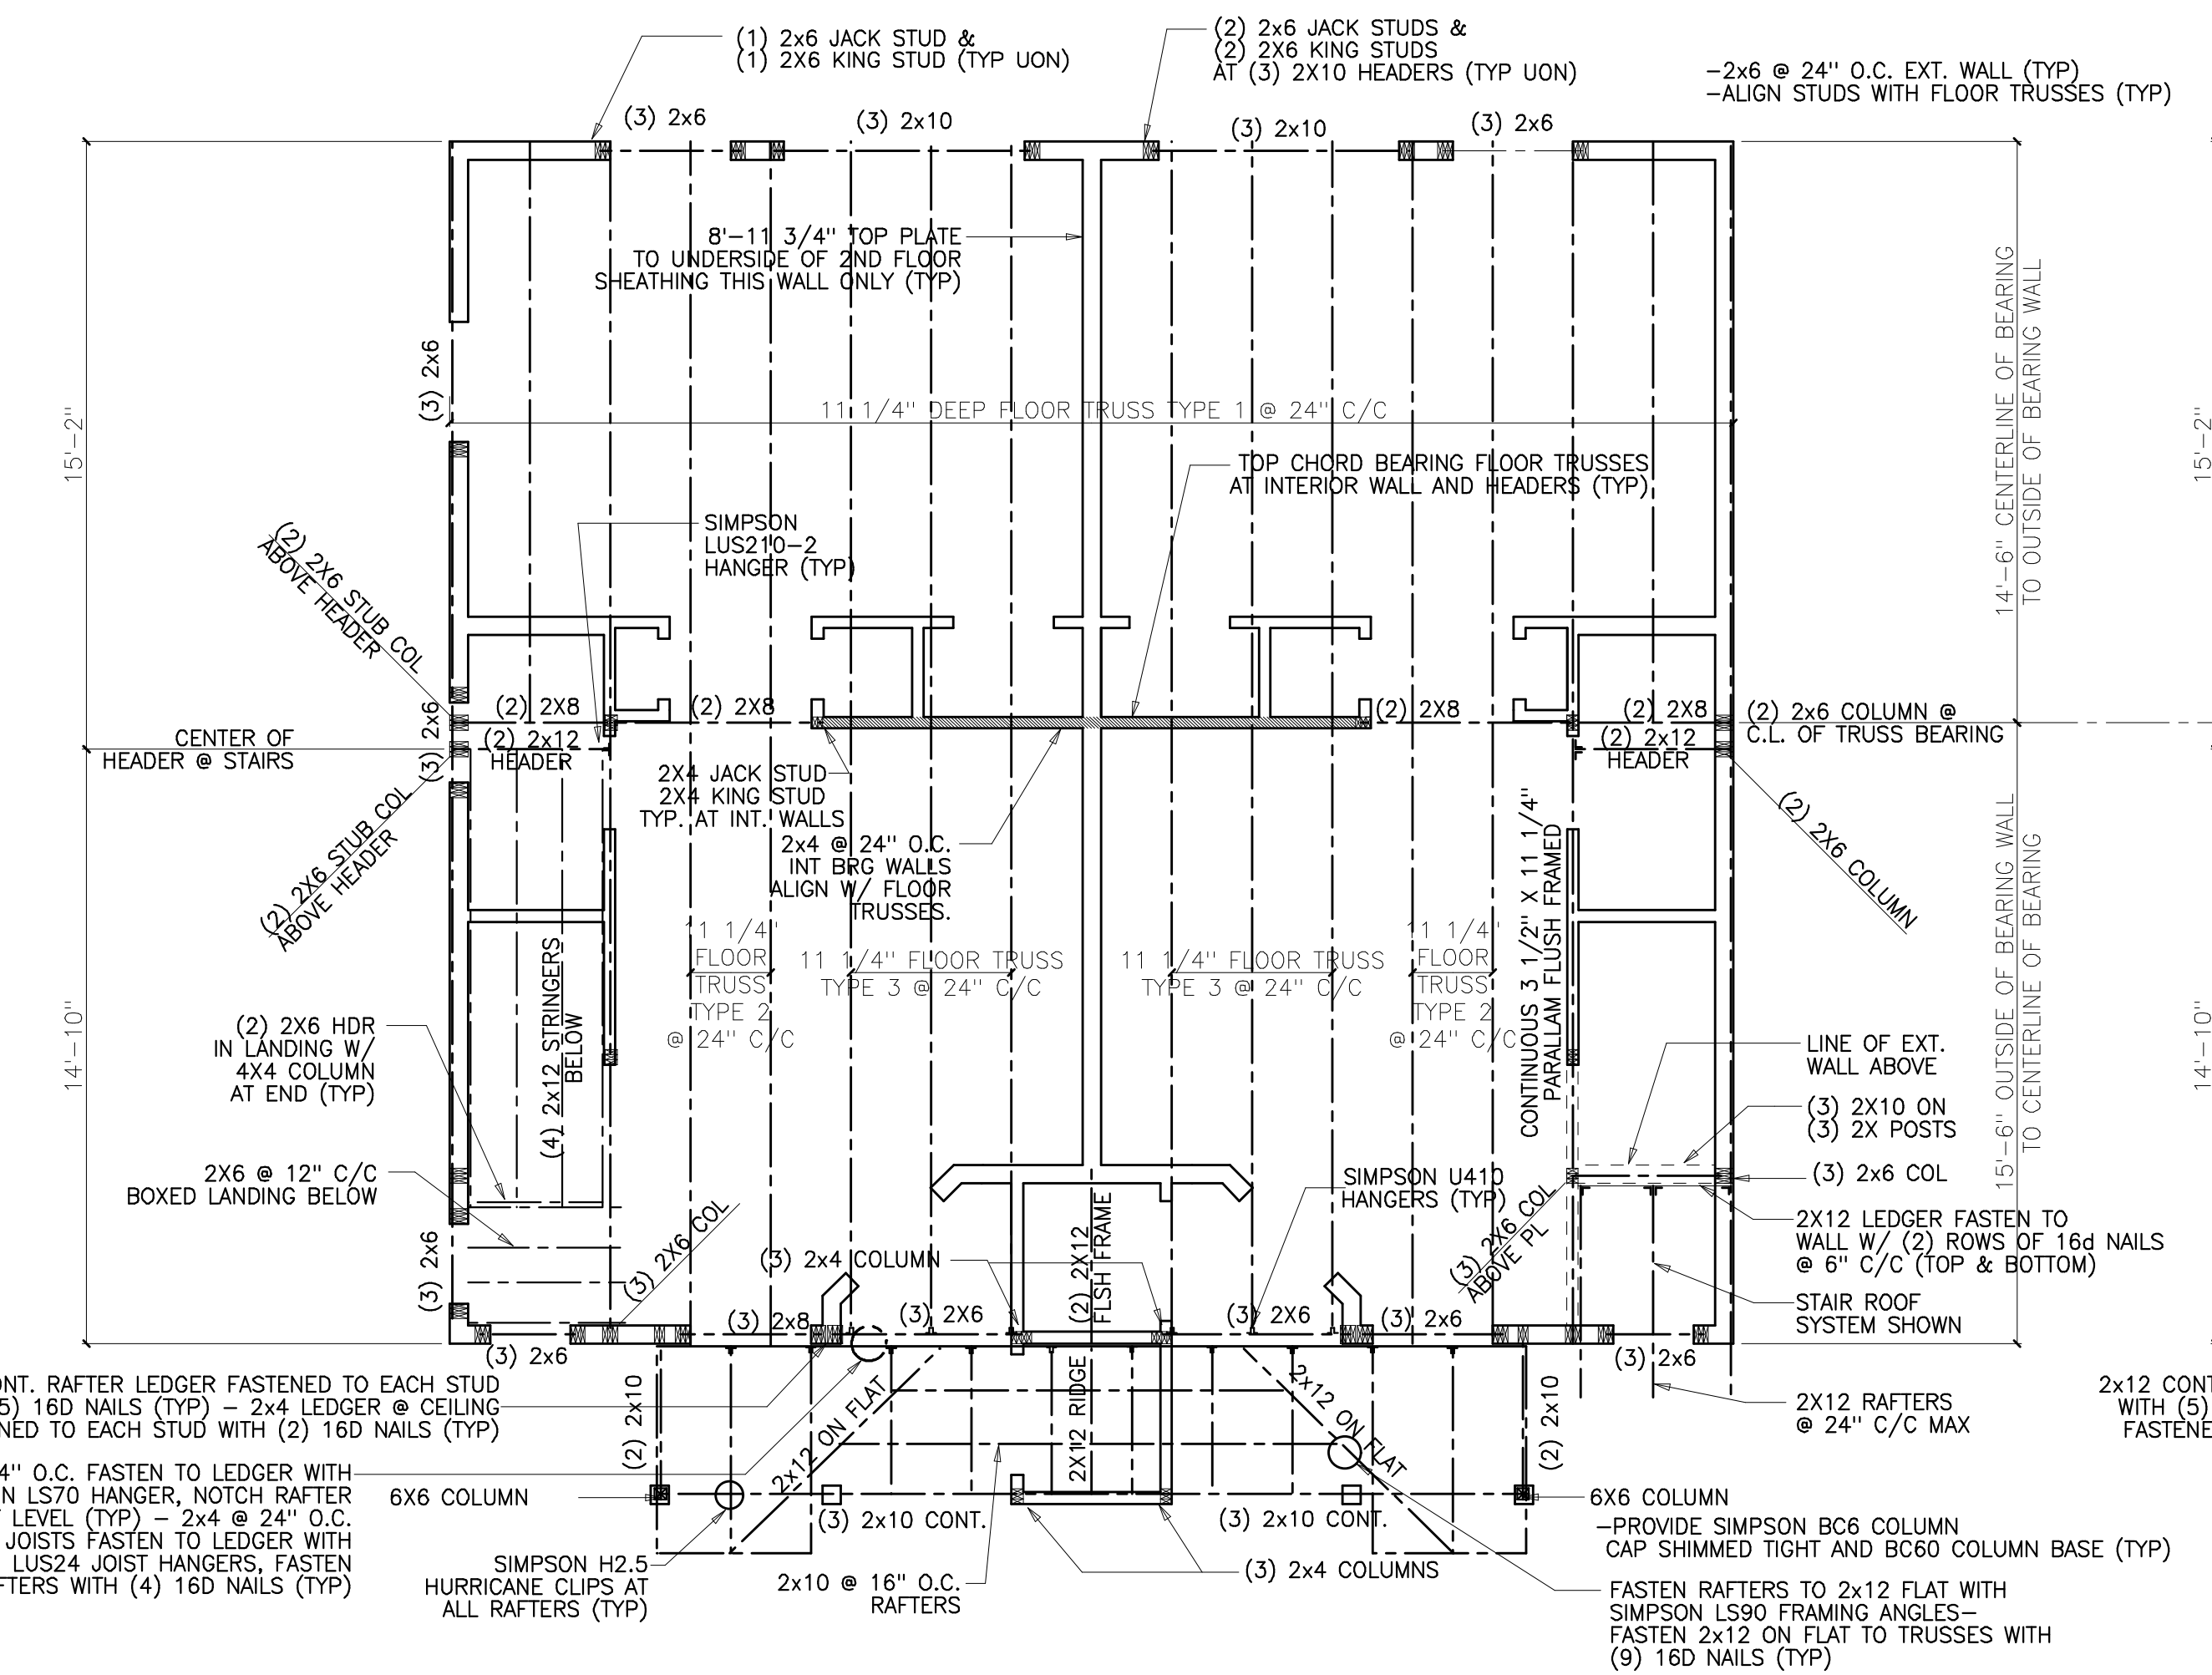

C 2BR TOWNHOUSE 2ND FLOOR FRAMING
SCALE: 1/4"=1'-0"

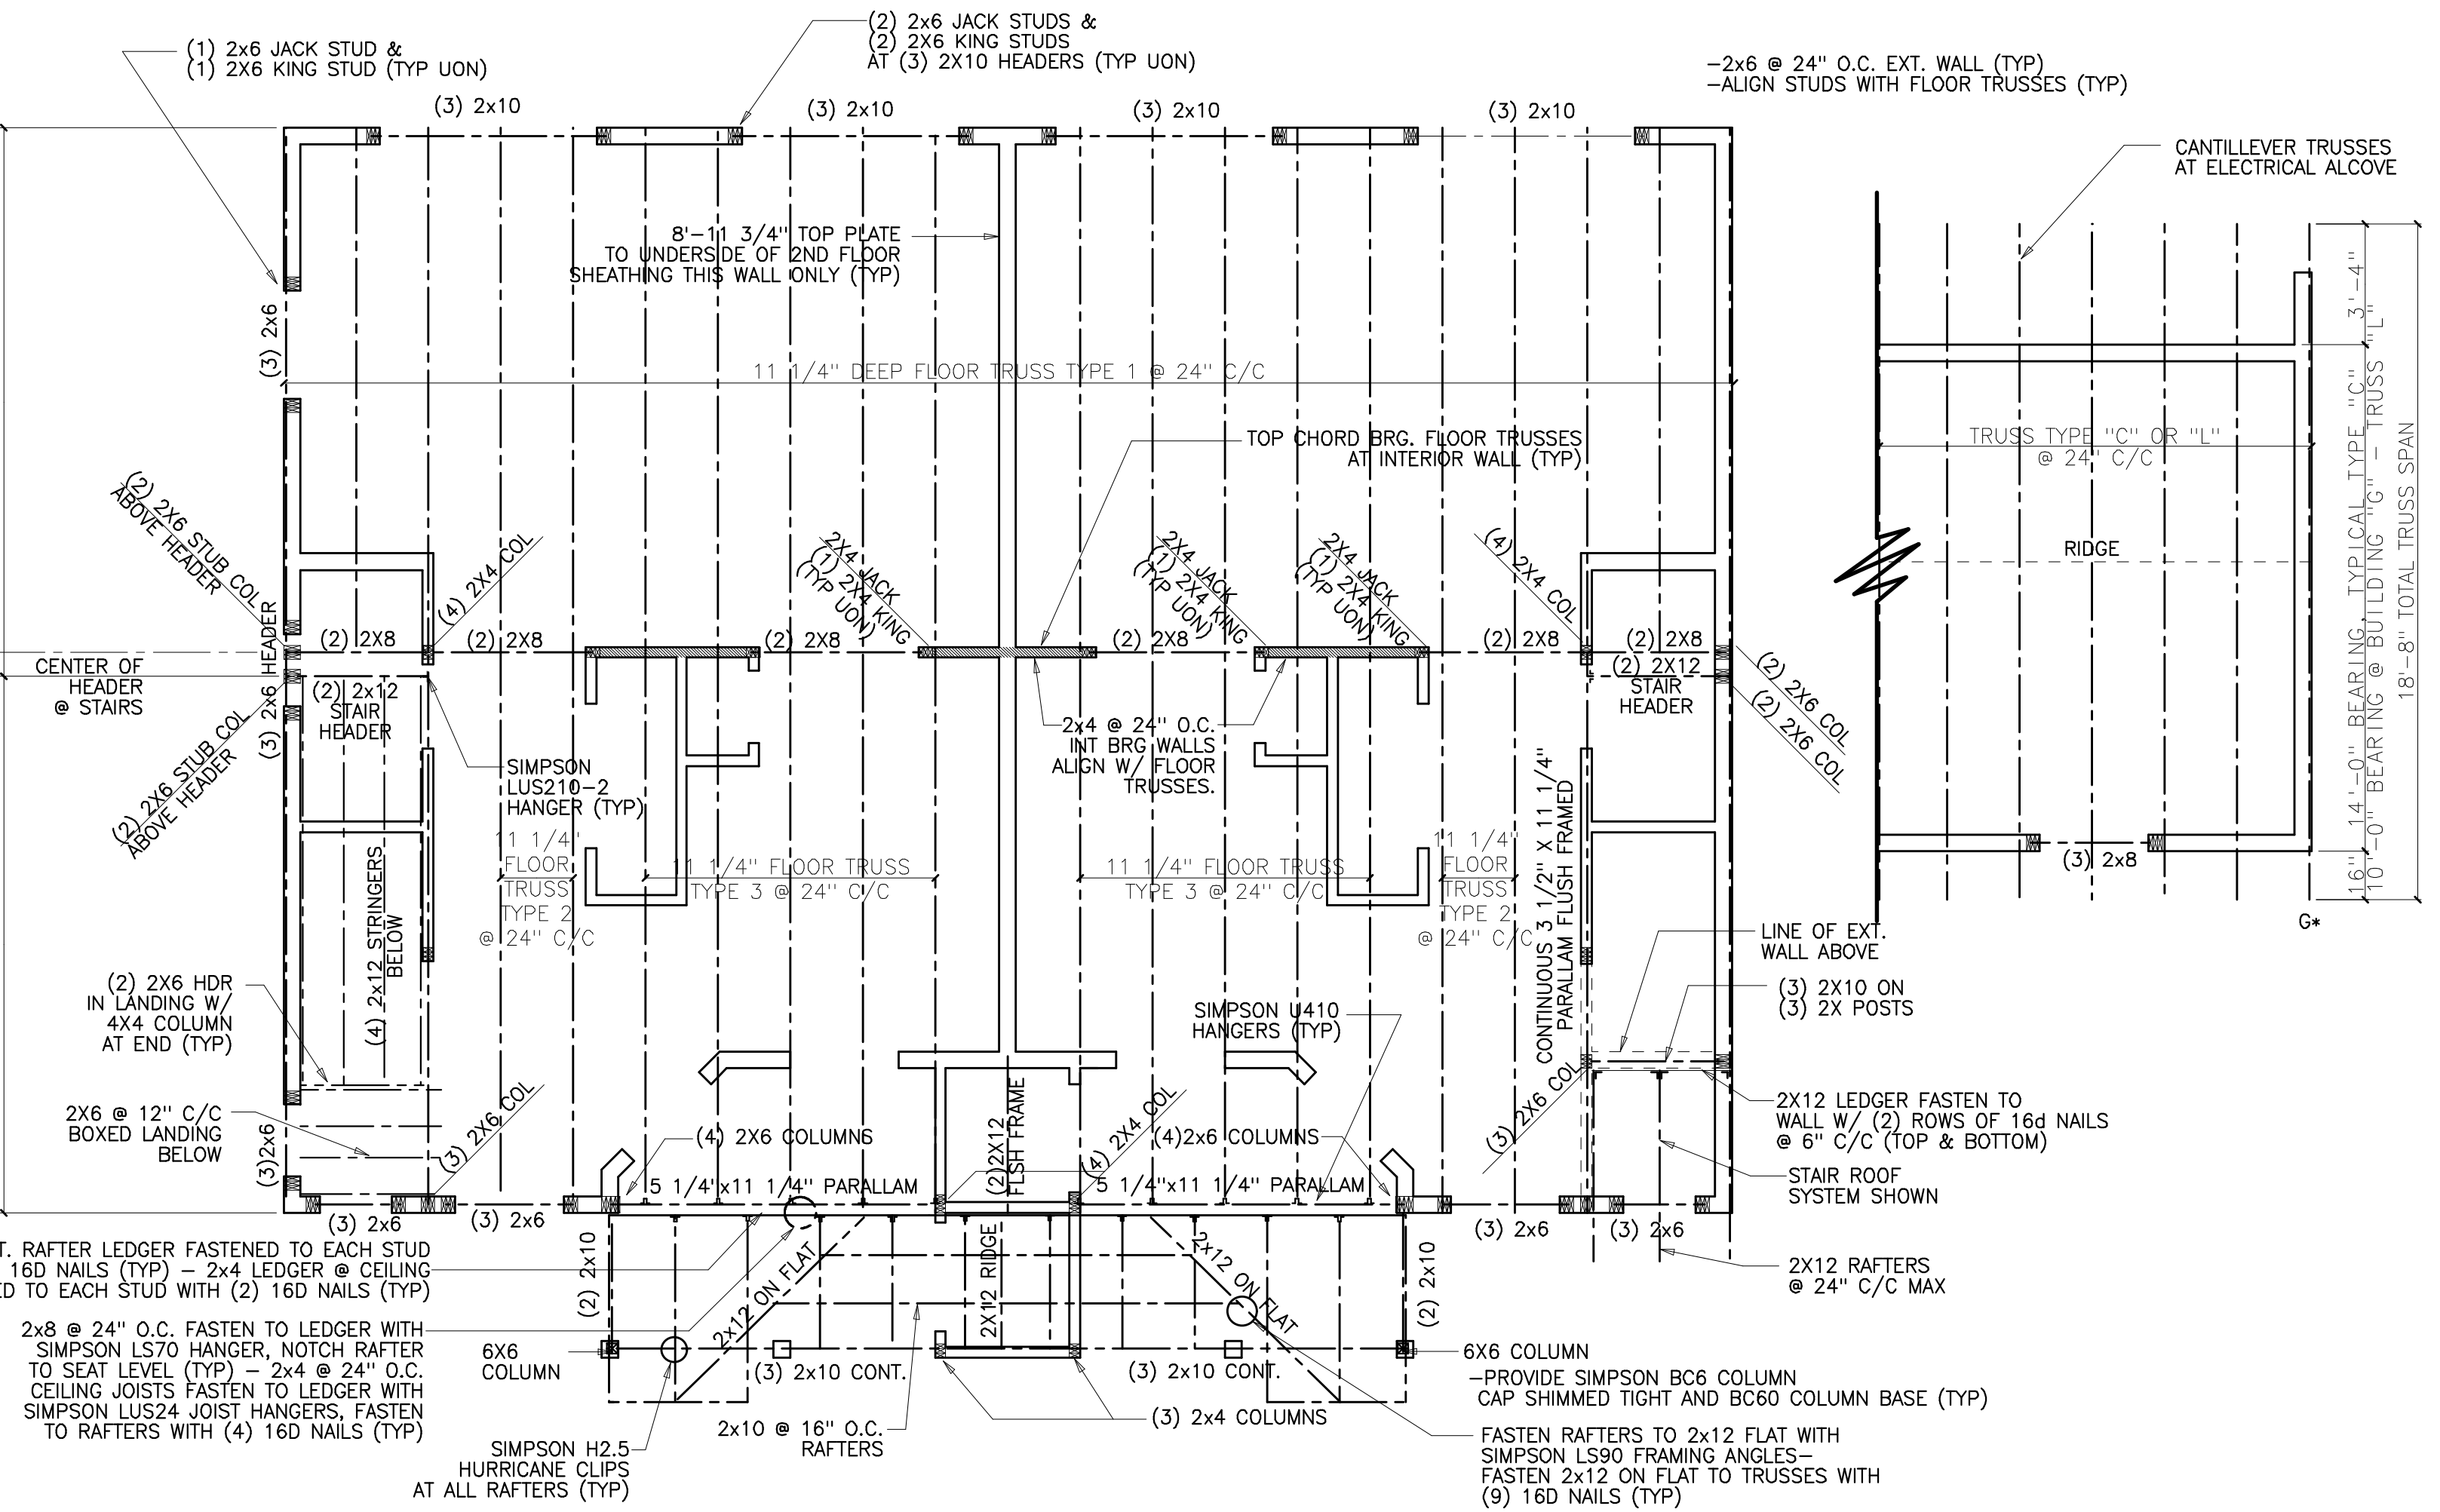

D 3BR TOWNHOUSE 2ND FLOOR FRAMING
SCALE: 1/4"=1'-0"

BOILER ROOM ROOF