



**COMM1 COMMUNITY BUILDING 'D'**  
SCALE: 1/4"=1'-0"

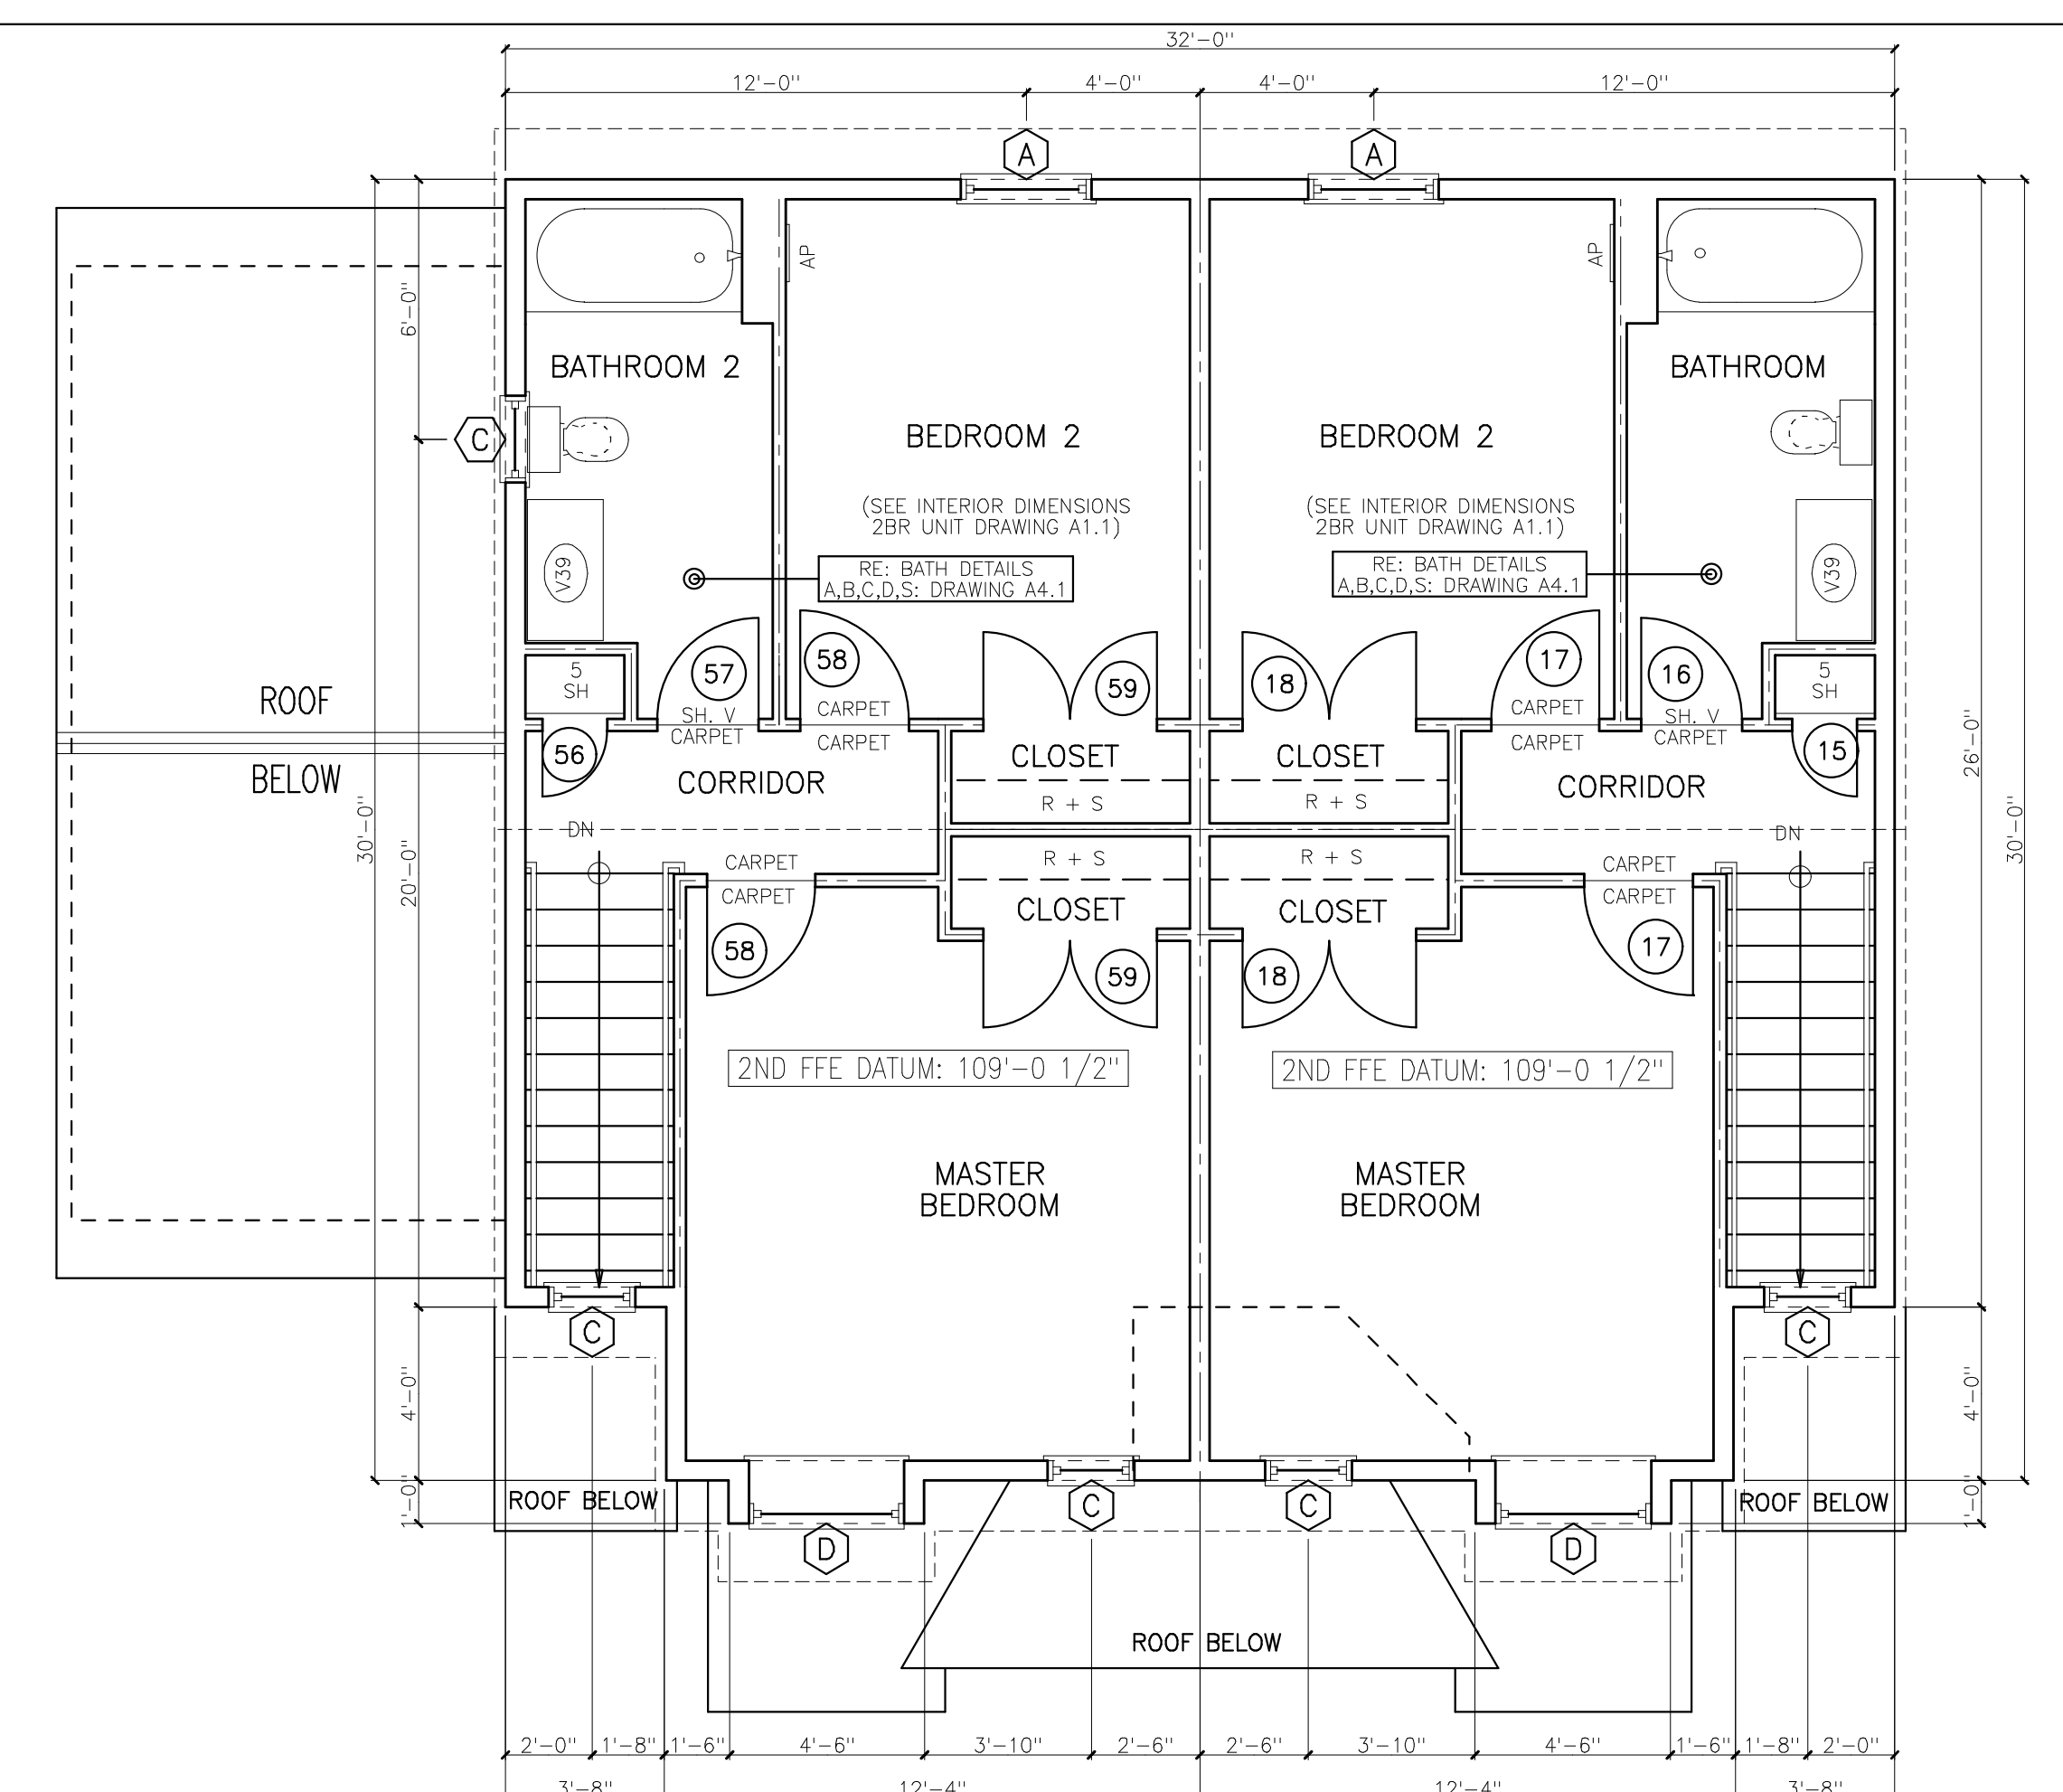

**3HCTH/2TH 3BR H.C. TOWNHOUSE/2BR TOWNHOUSE SECOND FLOOR**  
SCALE: 1/4"=1'-0"

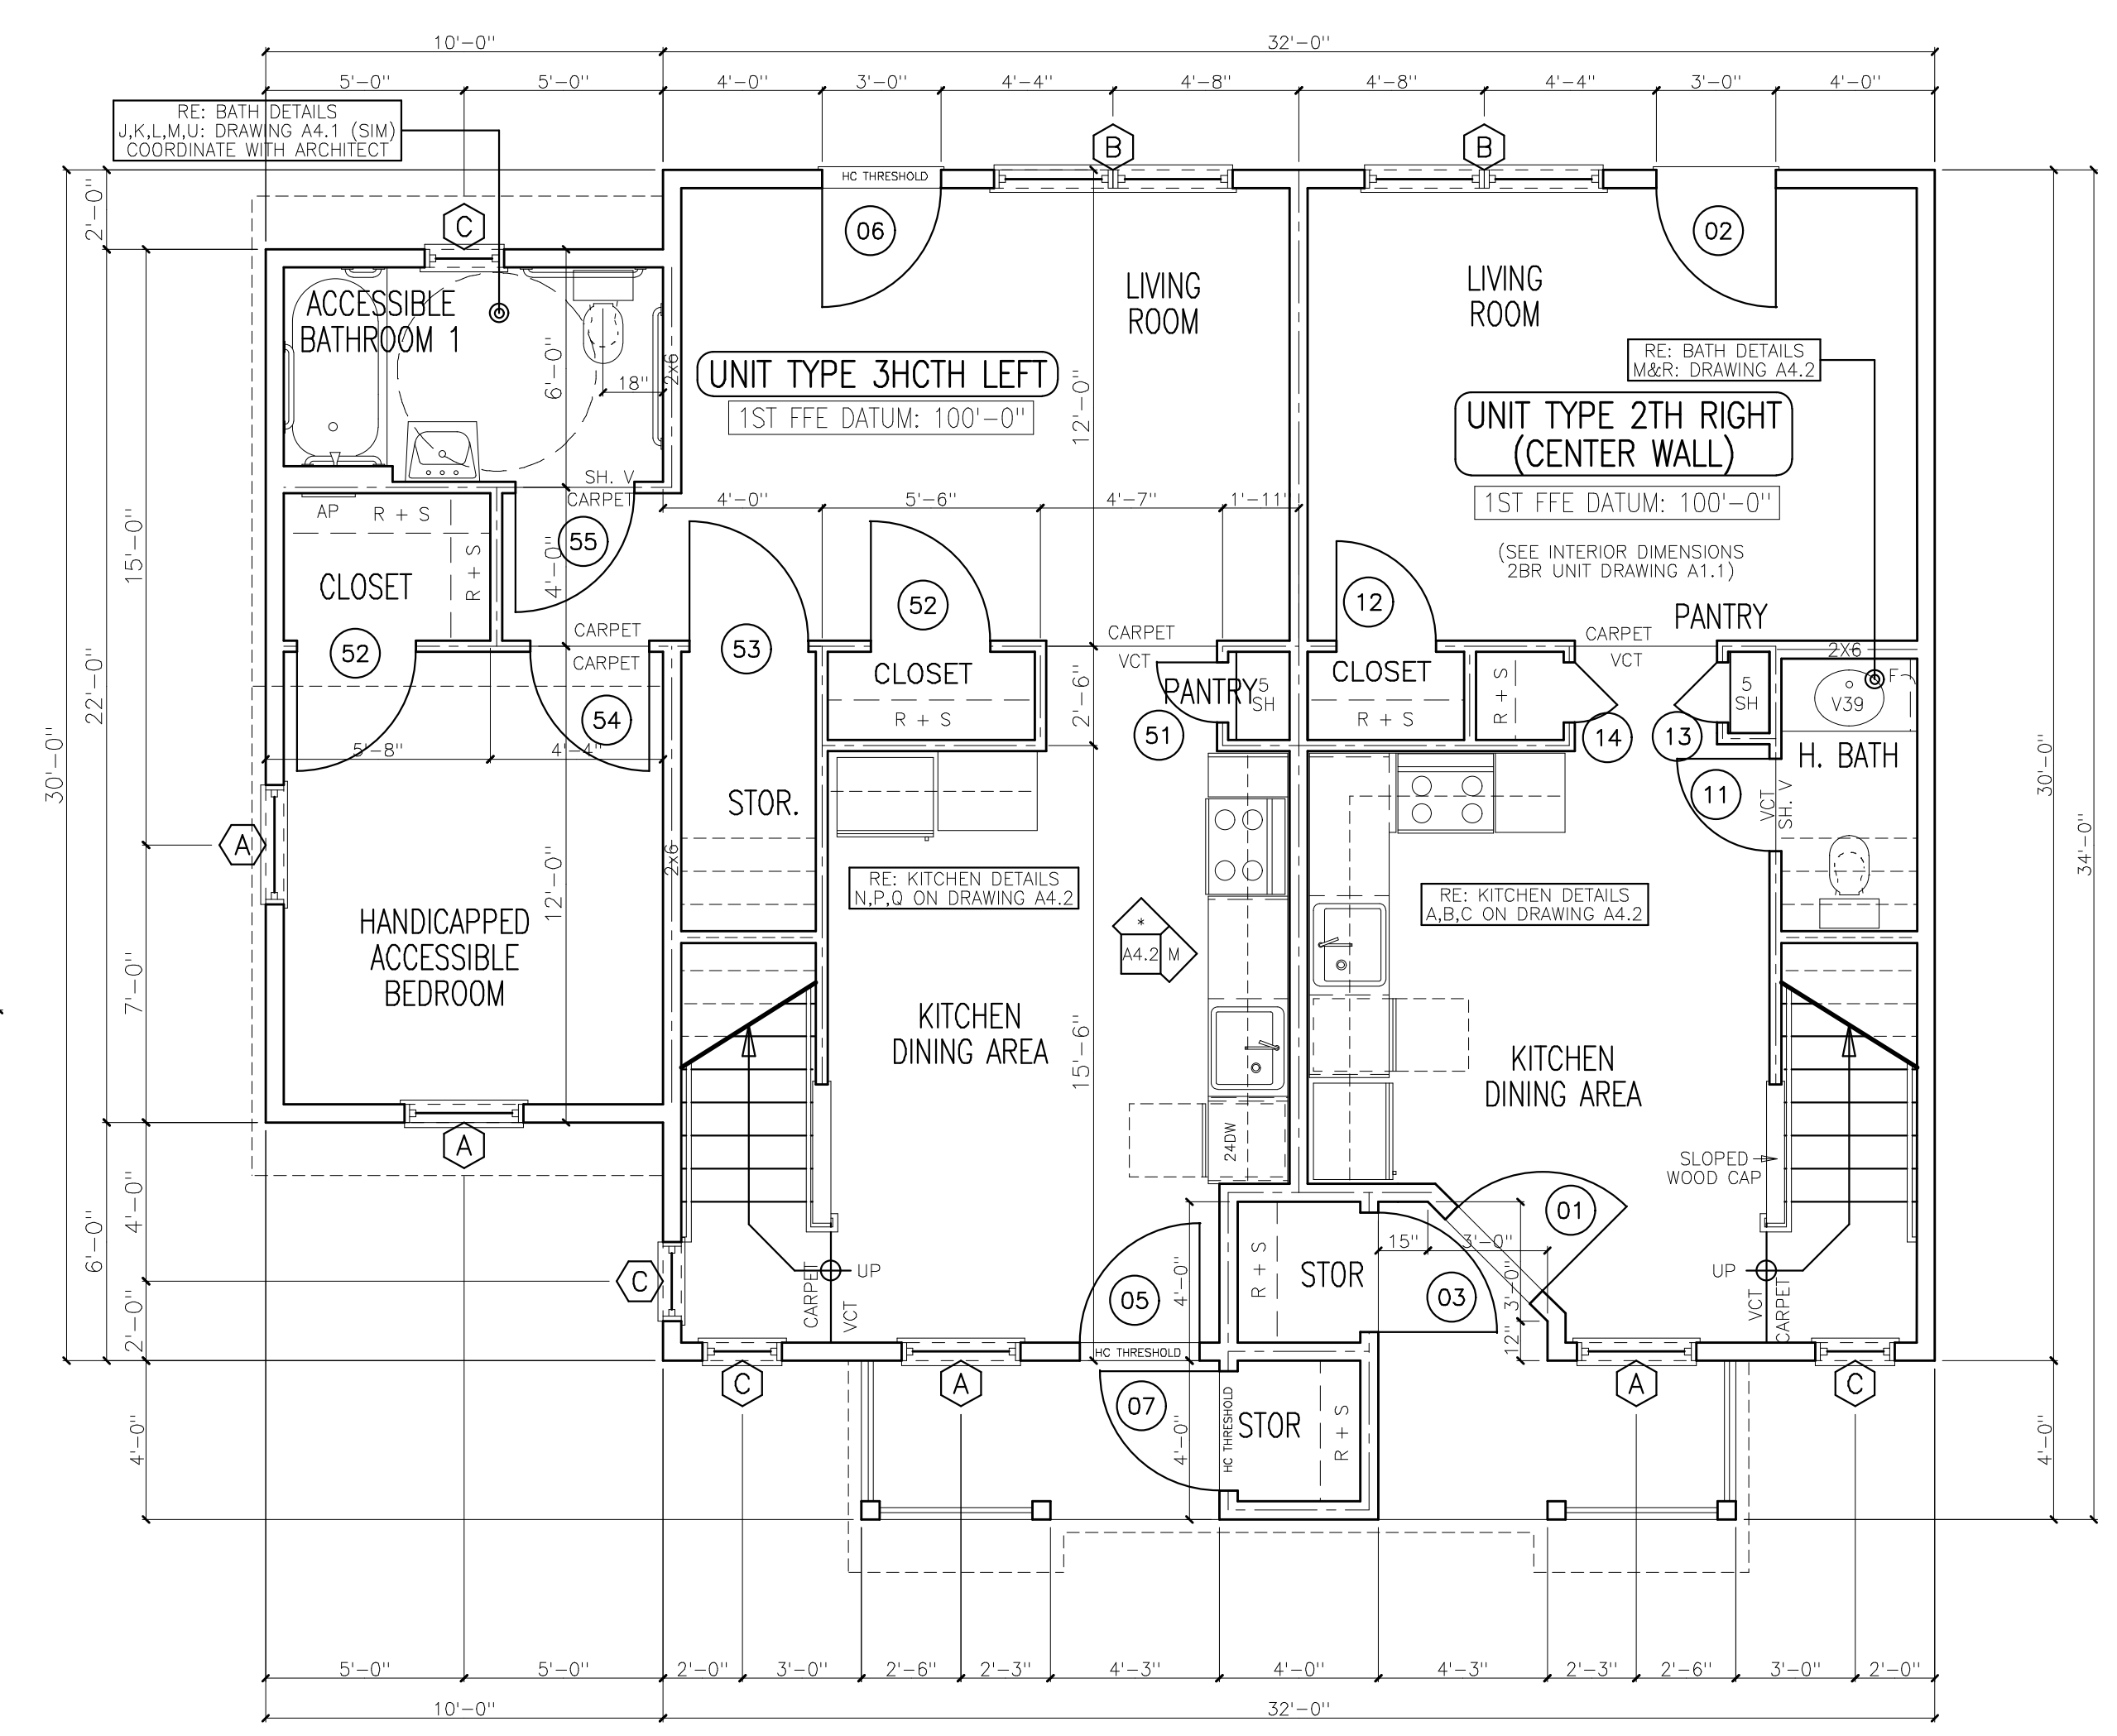

**3HCTH/2TH 3BR H.C. TOWNHOUSE/ 2BR TOWNHOUSE FIRST FLOOR**  
SCALE: 1/4"=1'-0"