



2ND FLOOR UNIT TYPE 2TH LEFT (END WALL) 2ND FLOOR UNIT TYPE 2TH RIGHT (CENTER WALL) 2ND FLOOR UNIT TYPE 2TH LEFT (CENTER WALL) 2ND FLOOR UNIT TYPE 2TH RIGHT (END WALL) AREA OF BOILER ROOM BELOW

A2 SECOND FLOOR LAYOUT - BLDG. A
SCALE: 1/8"=1'-0"

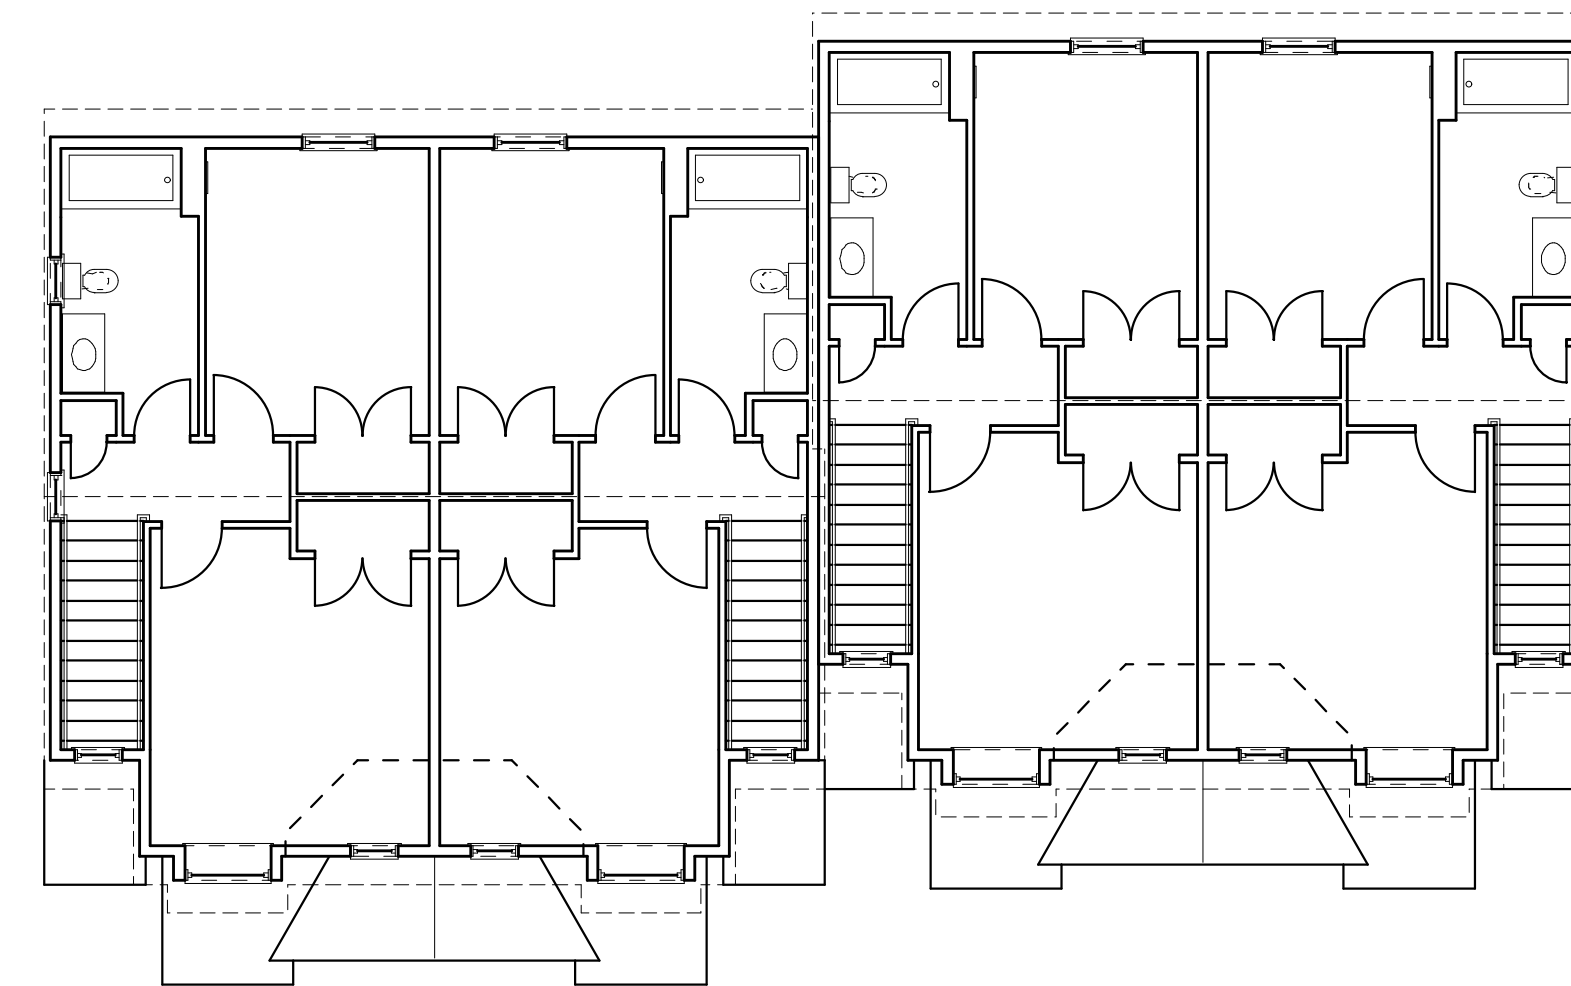


2ND FLOOR UNIT TYPE 2TH LEFT (END WALL) 2ND FLOOR UNIT TYPE 2TH RIGHT (CENTER WALL) 2ND FLOOR UNIT TYPE 2TH LEFT (CENTER WALL) 2ND FLOOR UNIT TYPE 2TH RIGHT (END WALL)

B2 SECOND FLOOR LAYOUT - BLDG. B
SCALE: 1/8"=1'-0"

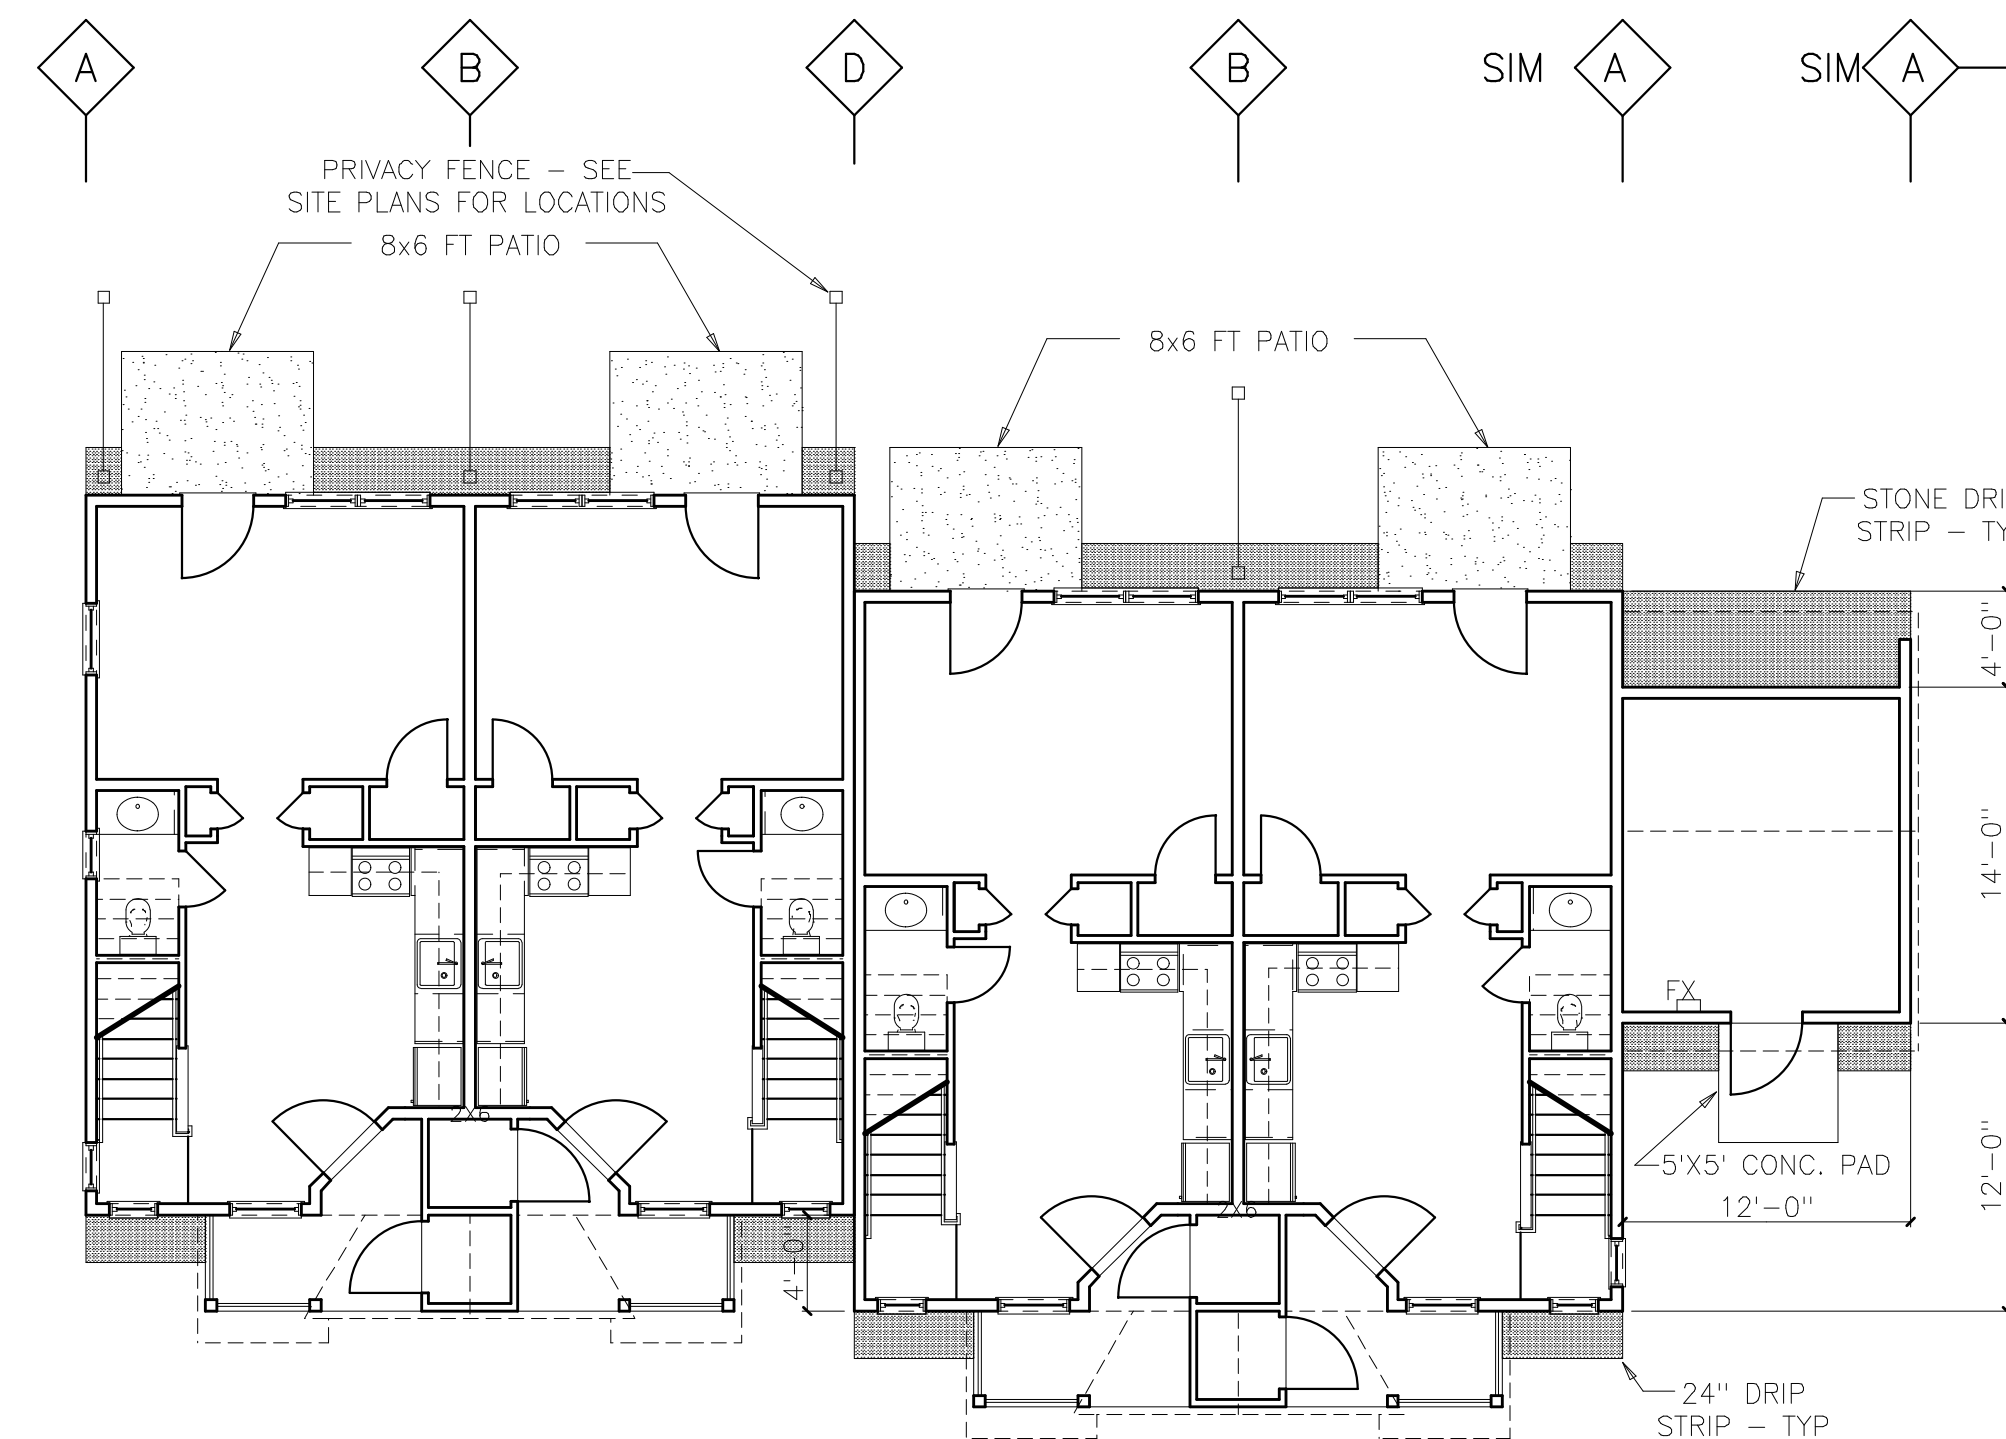

UNIT TYPE 2TH LEFT (END WALL) UNIT TYPE 2TH RIGHT (CENTER WALL) UNIT TYPE 2TH LEFT (CENTER WALL) UNIT TYPE 2TH RIGHT (END WALL) TYPICAL BOILER ROOM

A1 FIRST FLOOR LAYOUT - BLDG. A
SCALE: 1/8"=1'-0"

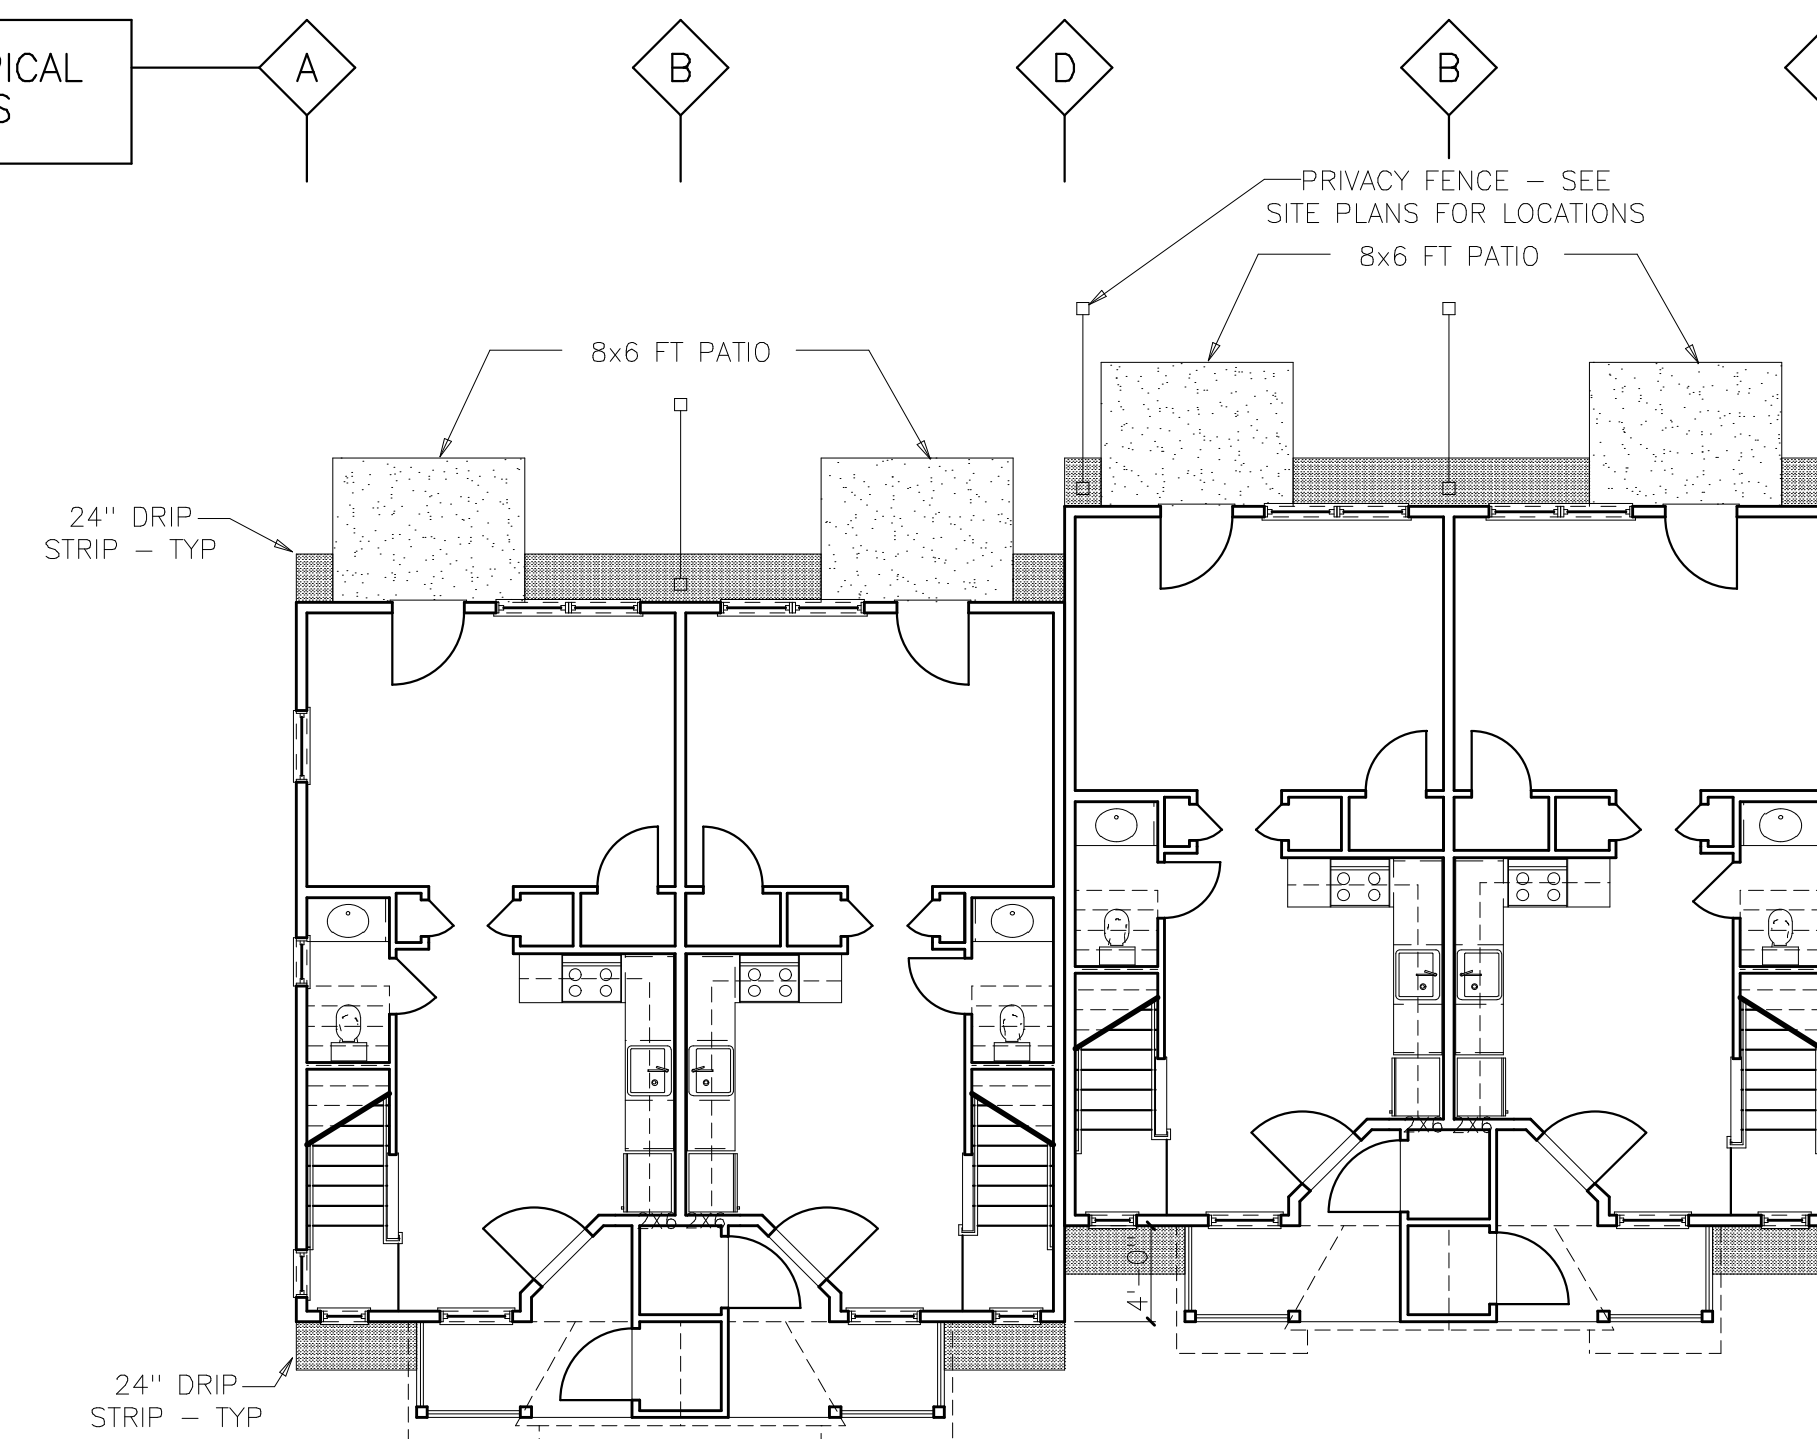

UNIT TYPE 2TH LEFT (END WALL) UNIT TYPE 2TH RIGHT (CENTER WALL) UNIT TYPE 2TH LEFT (CENTER WALL) UNIT TYPE 2TH RIGHT (END WALL)

B1 FIRST FLOOR LAYOUT - BLDG. B
SCALE: 1/8"=1'-0"