
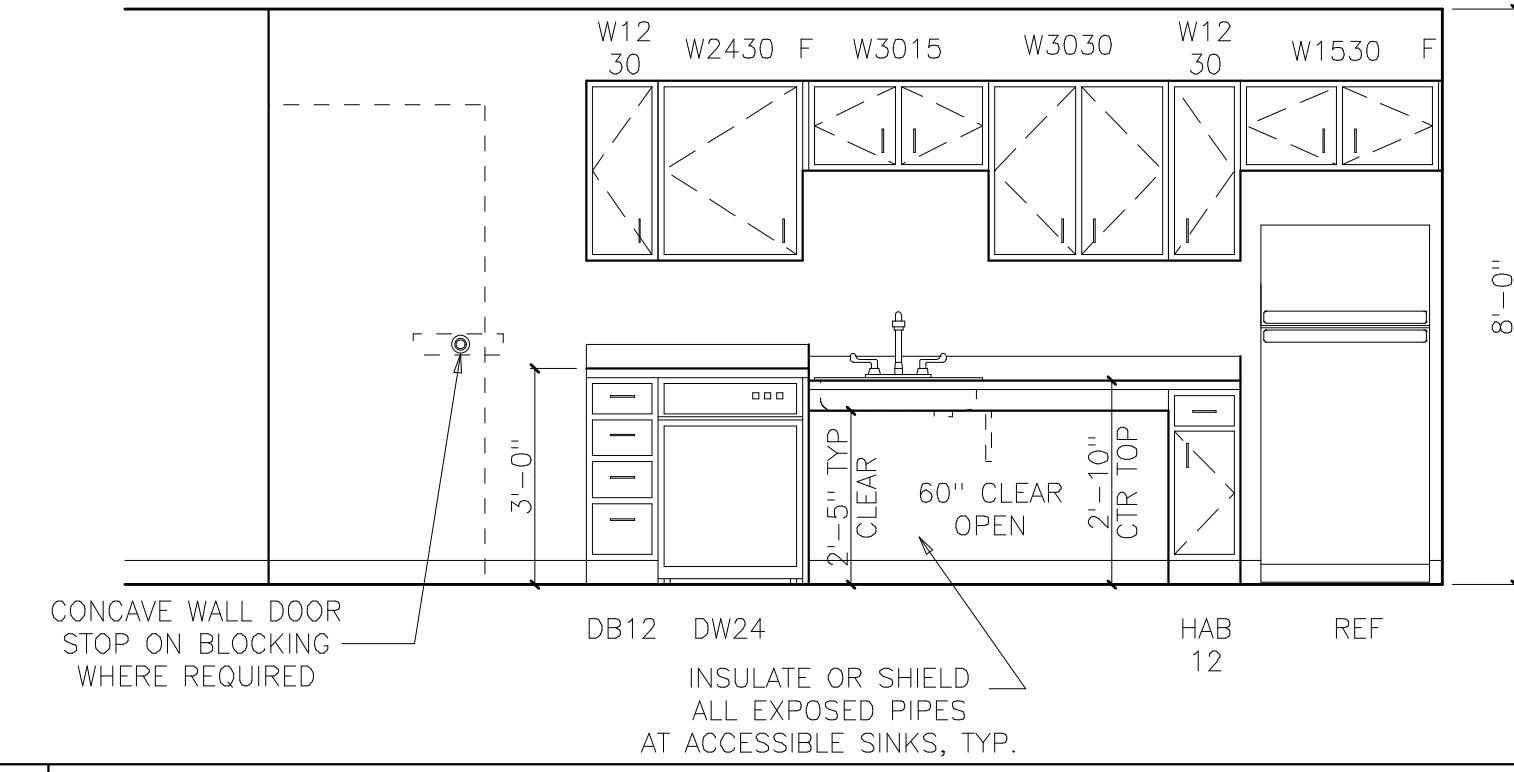
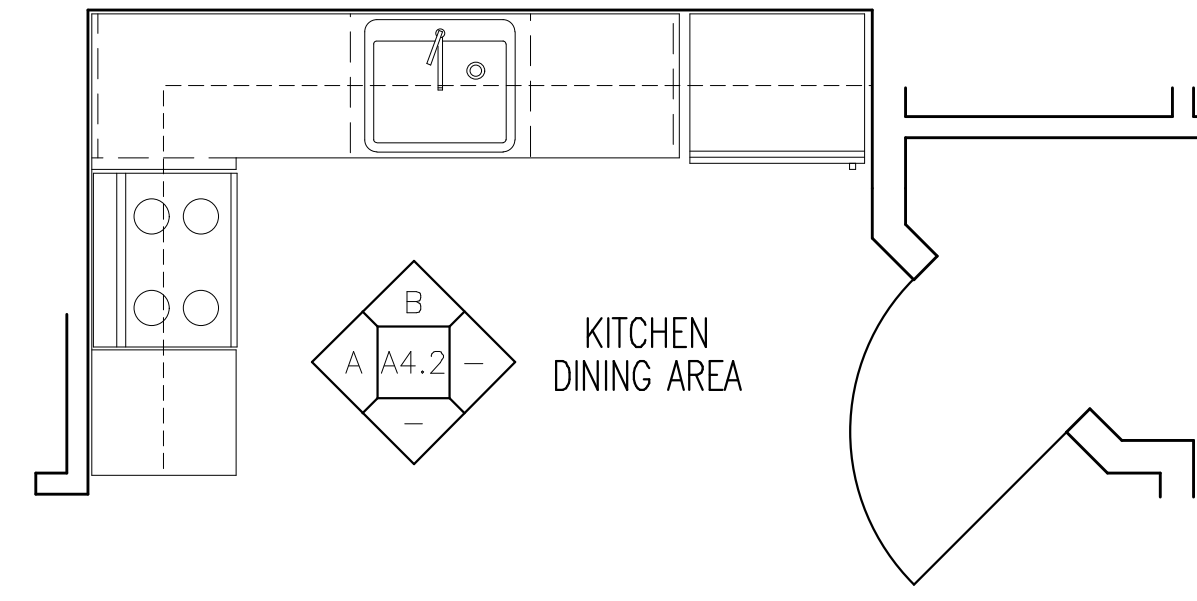
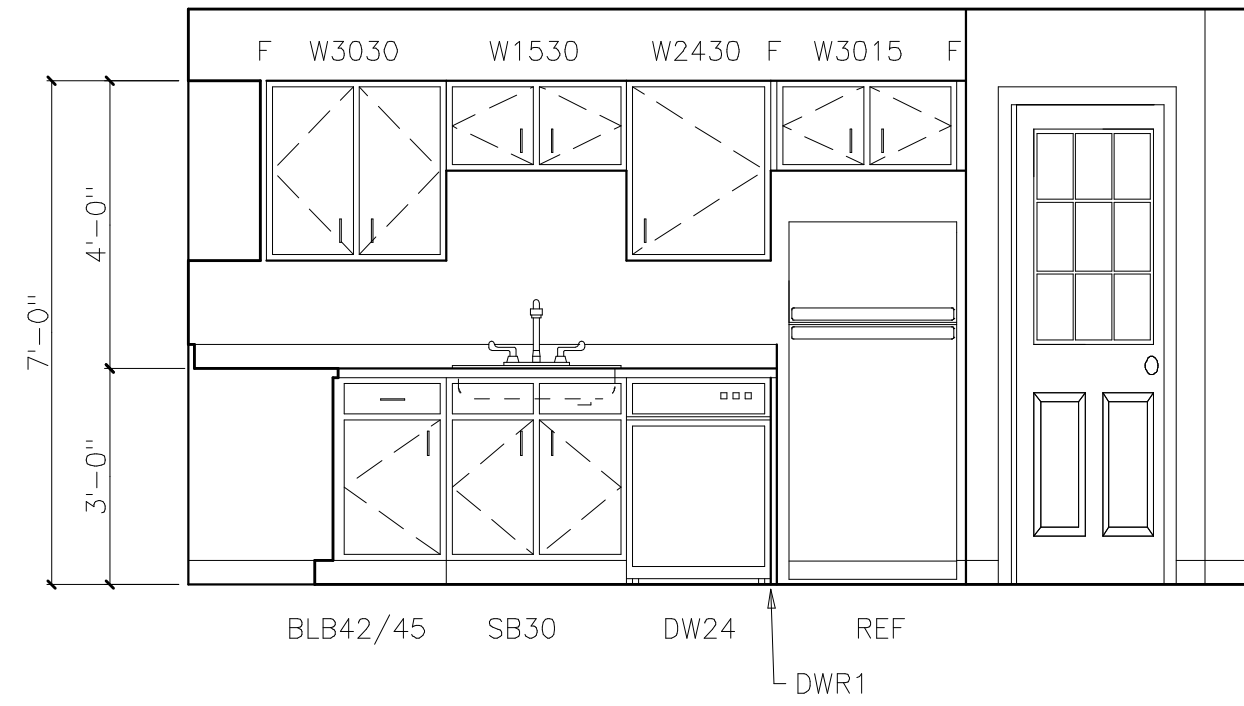


PROVIDE SOLID WOOD BLOCKING IN WALL TO SUPPORT ALL KITCHEN AND BATH CABINETS AND FIXTURES.




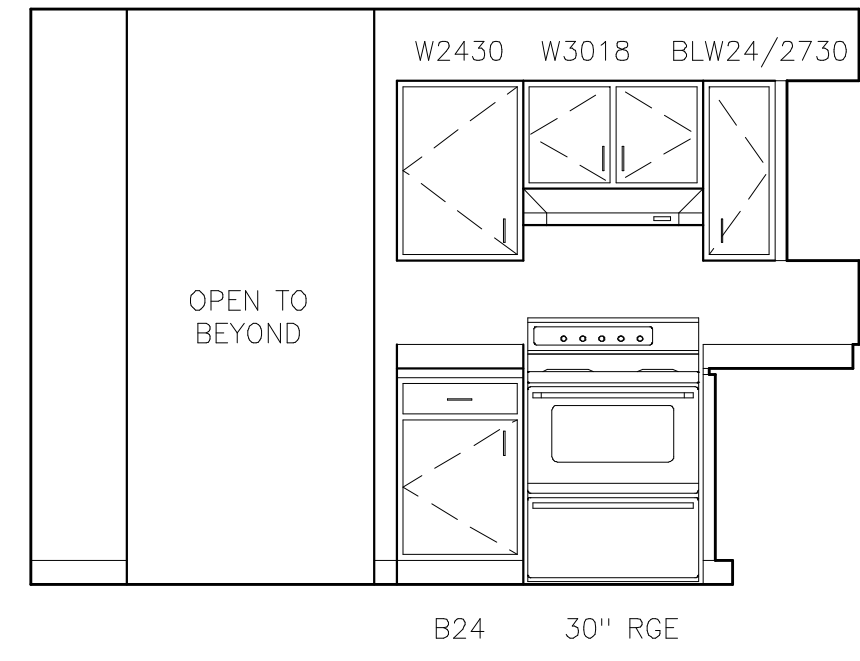


**A** 2BR TH KITCHEN ELEVATIONS  
REFERENCE: A11

**B** 2BR TH KITCHEN ELEVATION

**C** REFERENCE PLAN  
REFERENCE: A11  
SCALE: 3/8" = 1'-0"

**D** COMMUNITY BUILDING KITCHEN ELEVATION  
REFERENCE: A13



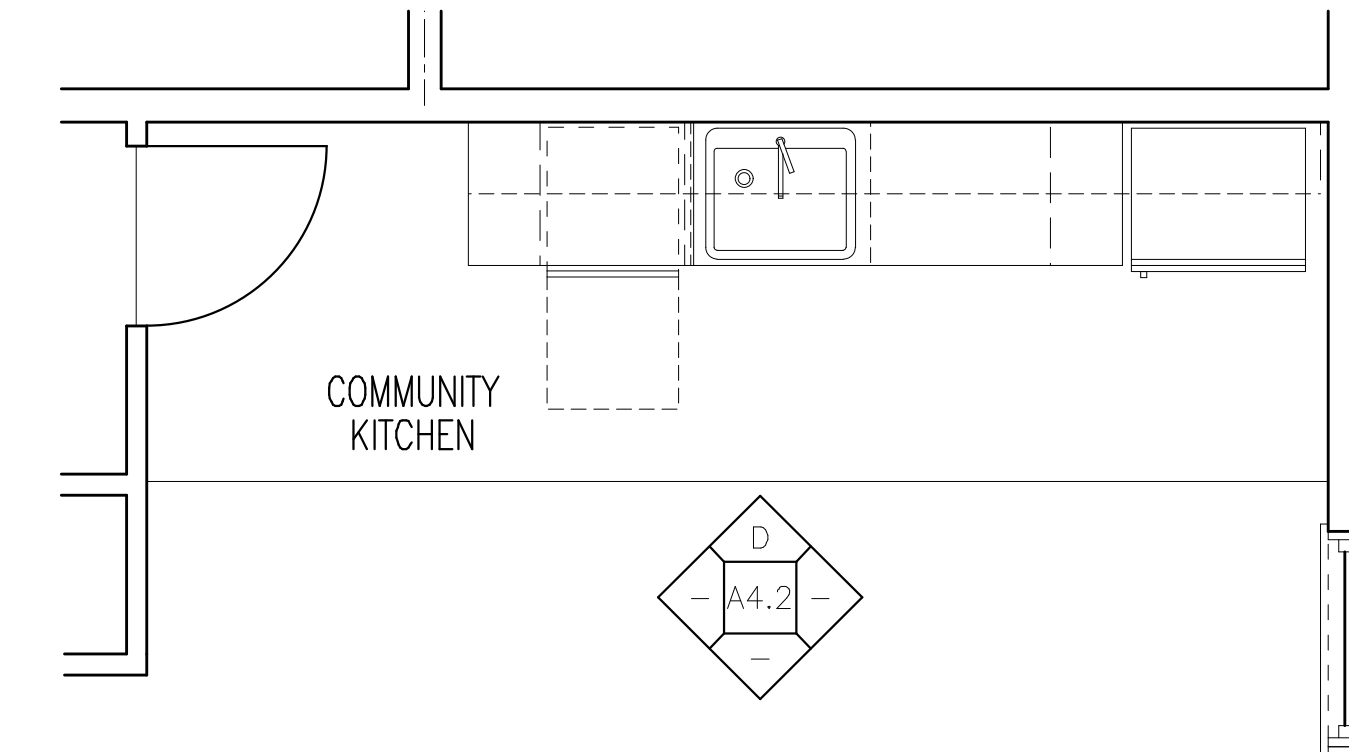
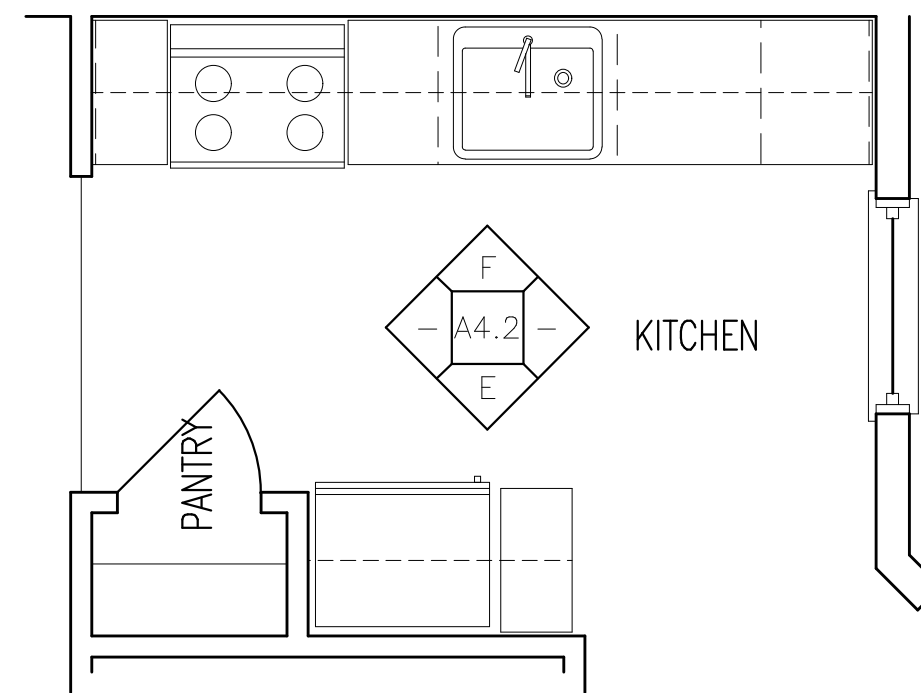
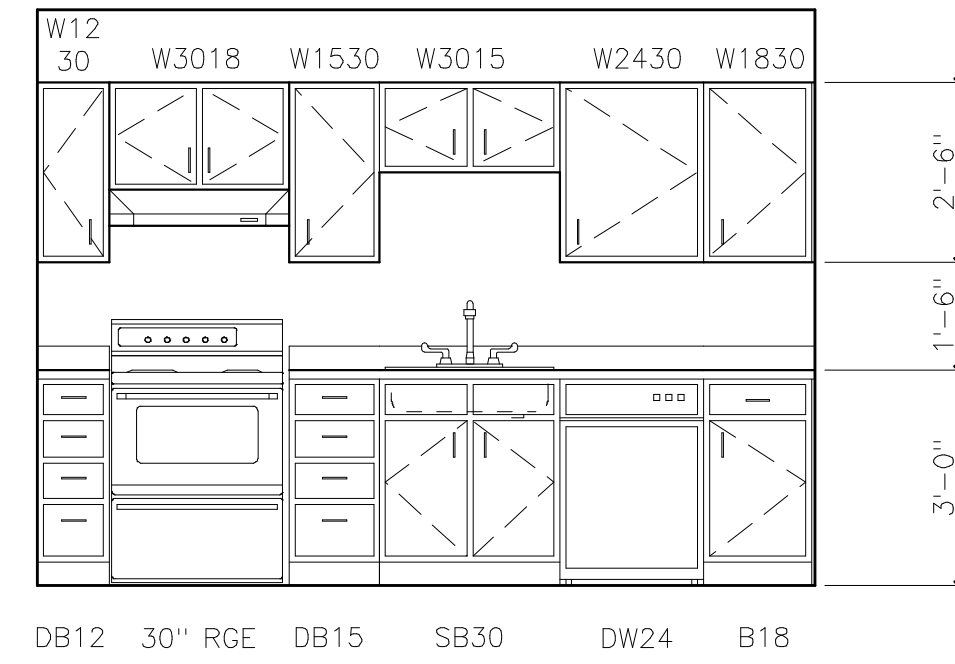
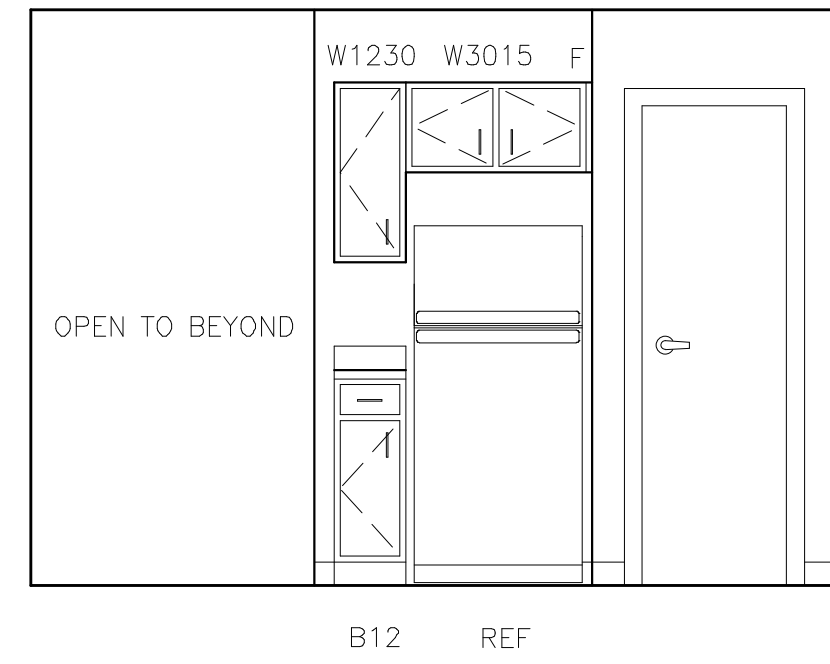


**E** 3BR TH KITCHEN ELEVATIONS  
REFERENCE: A11

**F** 3BR TH KITCHEN ELEVATION

**G** REFERENCE PLAN  
REFERENCE: A11  
SCALE: 3/8" = 1'-0"

**H** COMMUNITY BUILDING KITCHEN REFERENCE PLAN  
REFERENCE: A13  
SCALE: 3/8" = 1'-0"

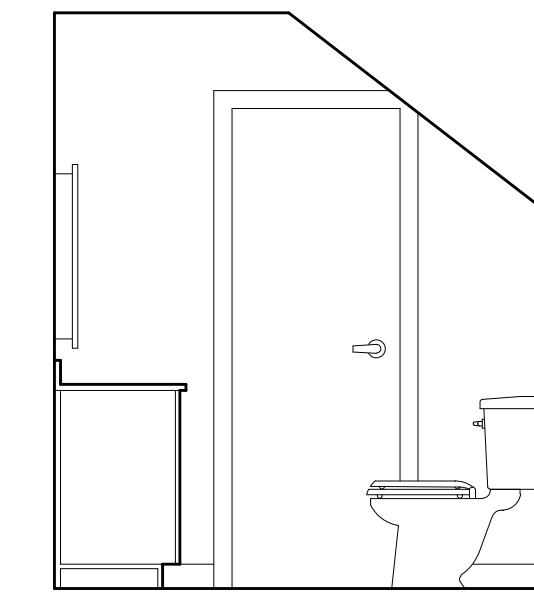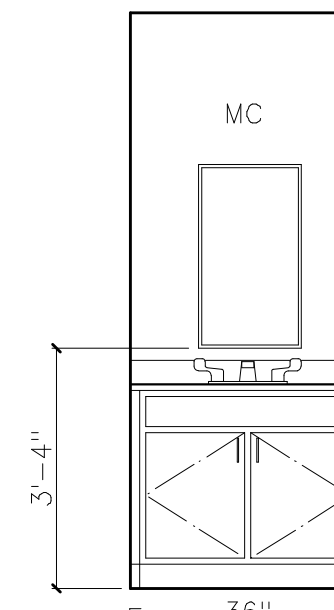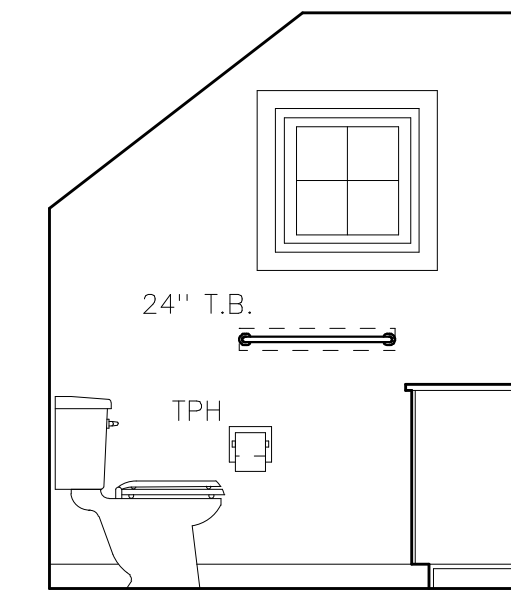
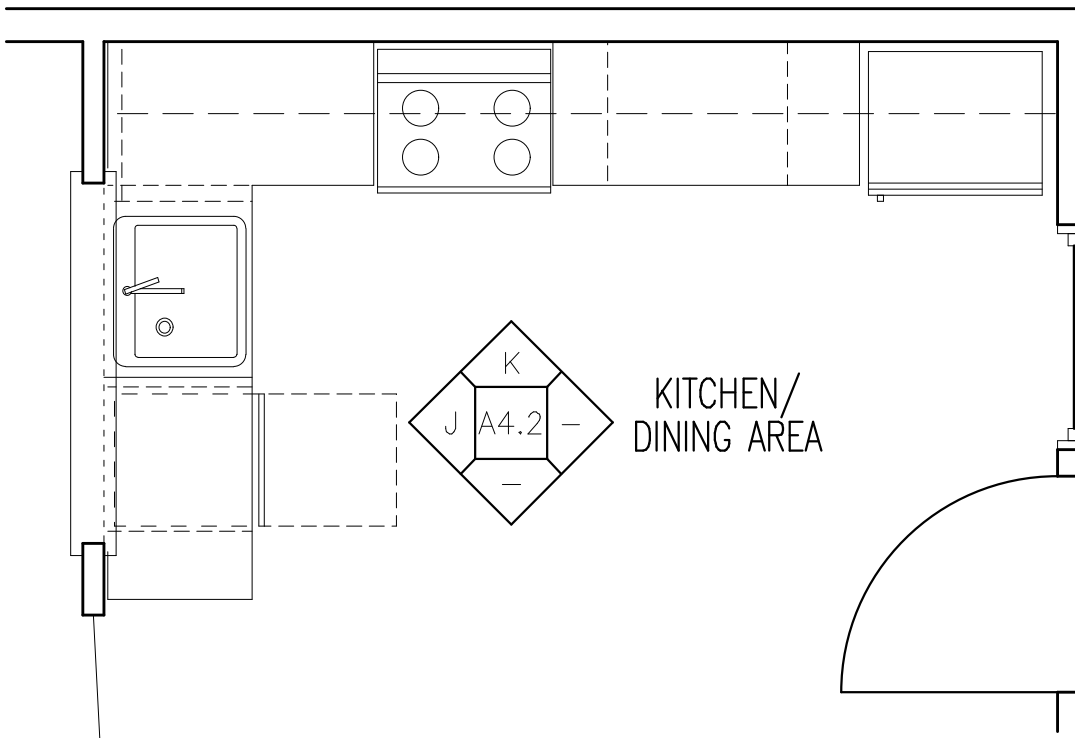
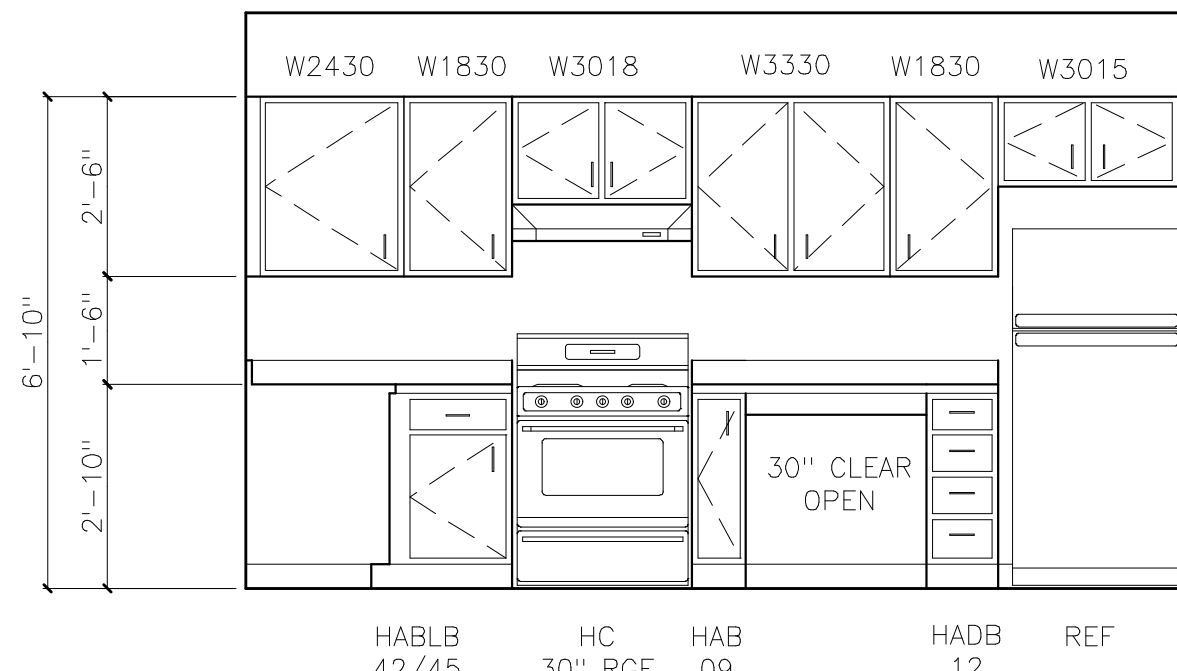
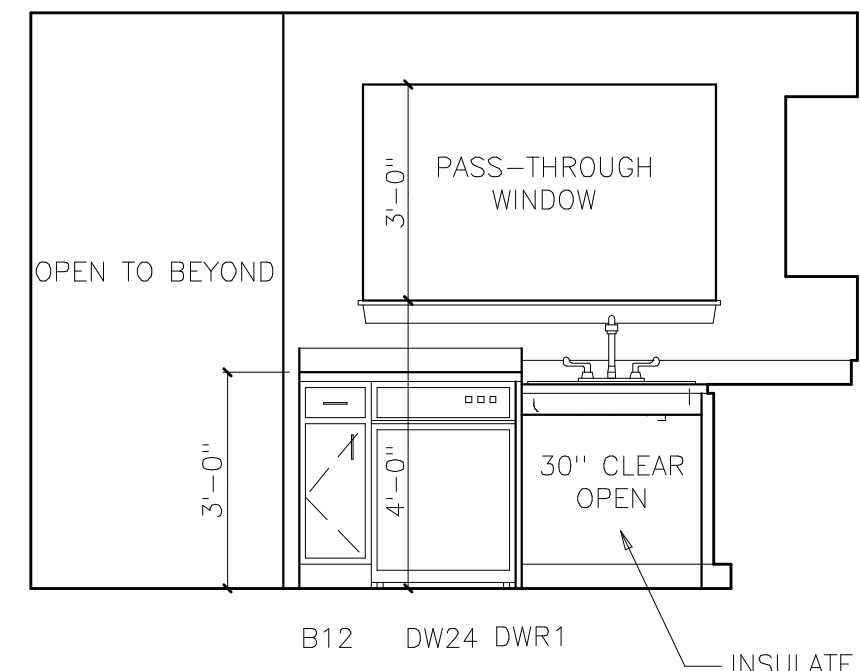


**J** 2&3BR HC ACCESSIBLE KITCHEN ELEVATION  
REFERENCE: A12 (3BR SIMILAR, REVERSED)

**K** 2&3BR HC ACCESSIBLE KITCHEN ELEVATION

**L** REFERENCE PLAN  
REFERENCE: A12 (3BR SIMILAR, REVERSED)  
SCALE: 3/8" = 1'-0"

**M** TYPICAL 1/2 BATH ELEVATIONS  
SCALE: 3/8" = 1'-0"

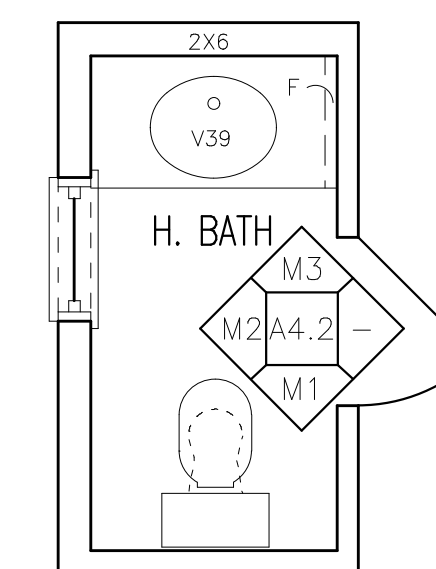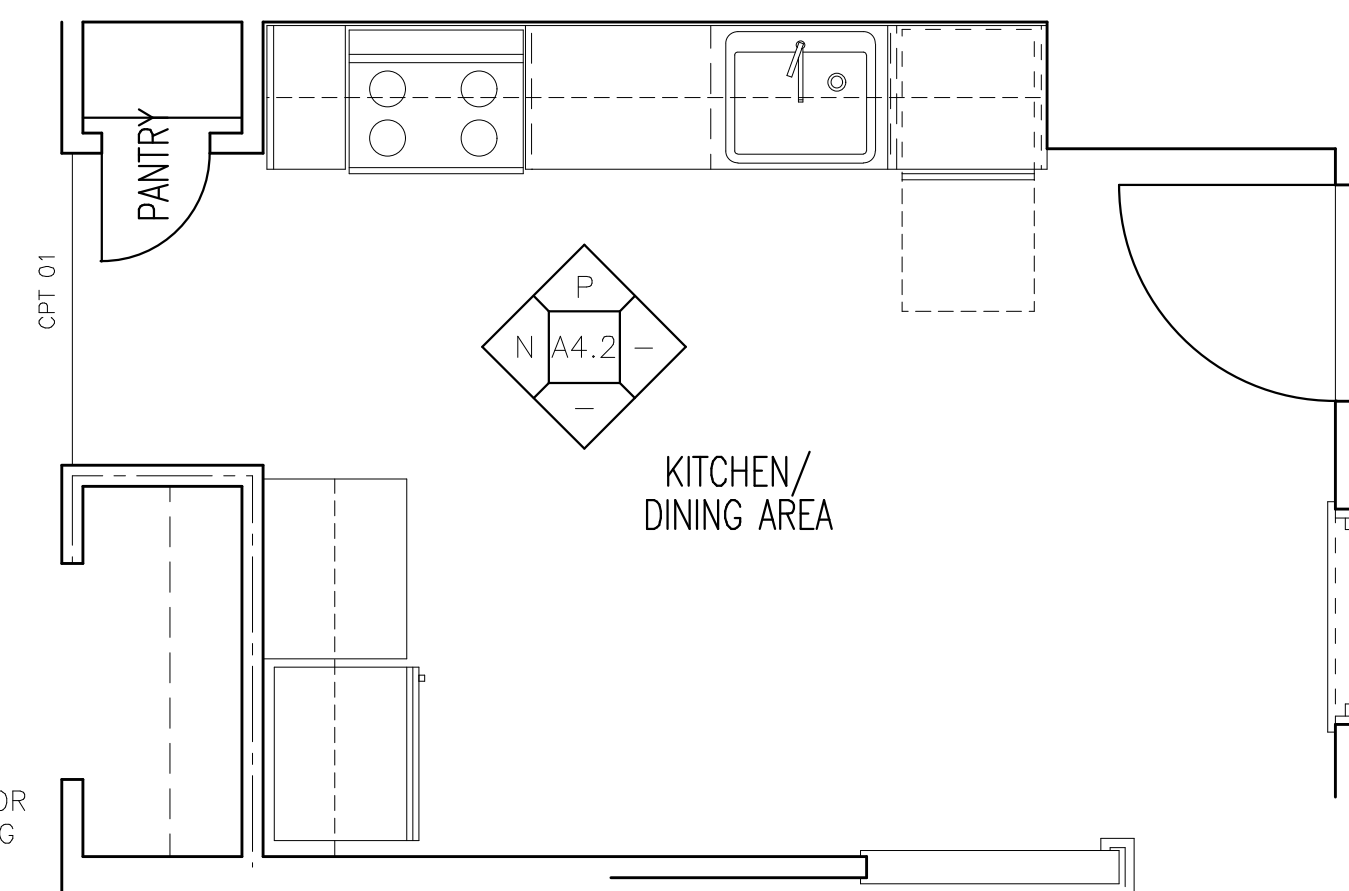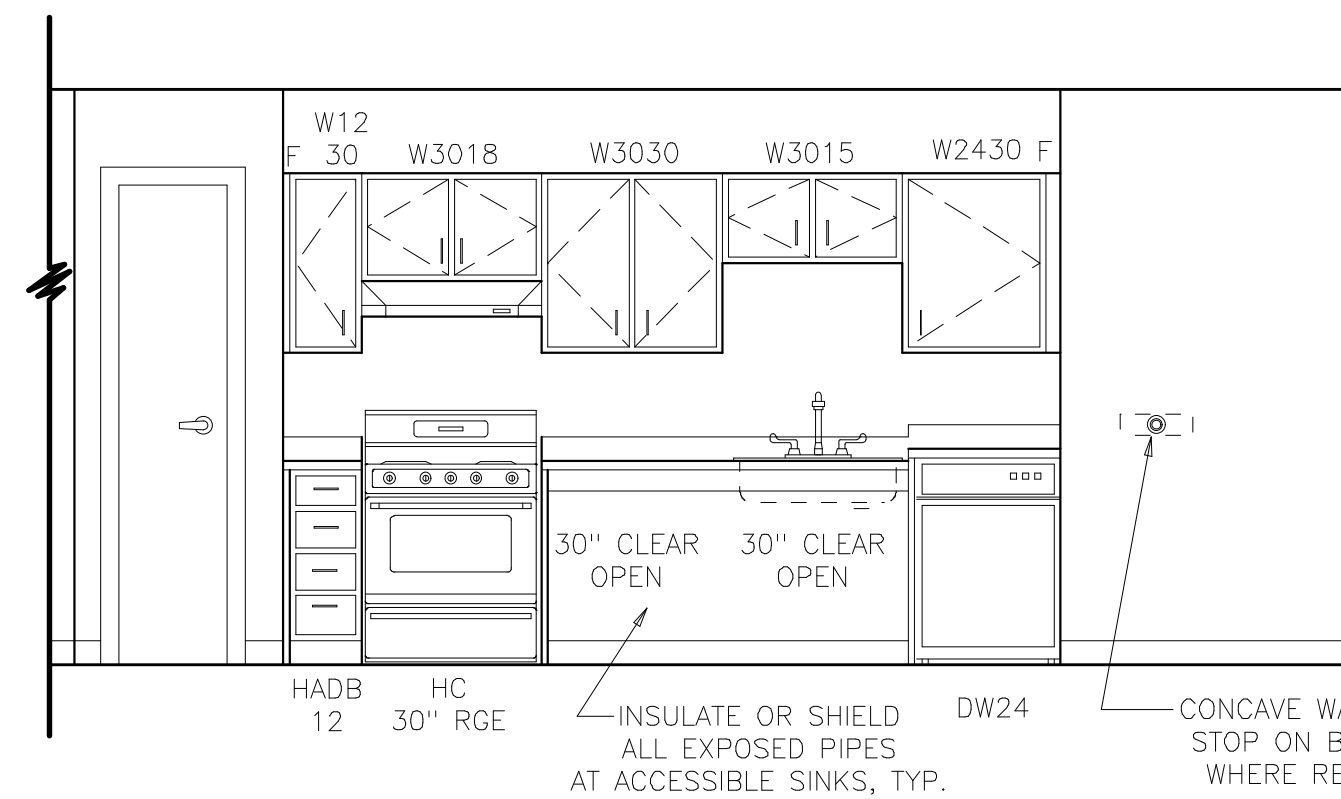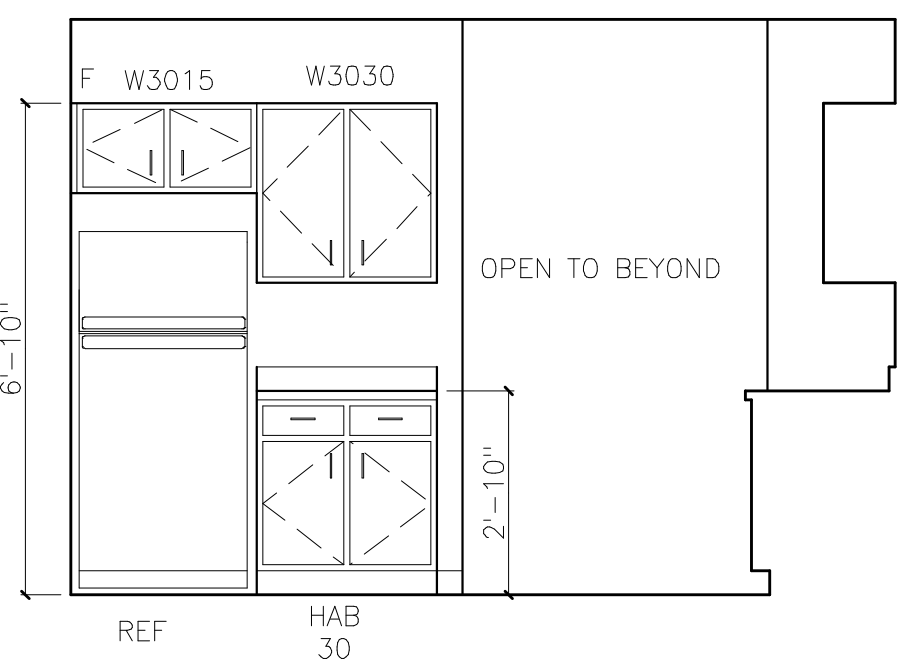

**N** 3BR HC ACCESSIBLE KITCHEN ELEVATION  
REFERENCE: A12

**P** 3BR HC ACCESSIBLE KITCHEN ELEVATION

**Q** REFERENCE PLAN  
REFERENCE: A12  
SCALE: 3/8" = 1'-0"

**R** 1/2 BATH REFERENCE PLAN  
SCALE: 3/8" = 1'-0"



CWS Architects

Architecture  
Space Planning  
Value Design

434 Cumberland Avenue  
Portland, ME 04101  
Phone: (207)774-4441  
Fax: (207)774-4016

www.CWSarch.com

Owner:  
YALE COURT L.P.

C/O  
Yale Court Development Company, LLC  
Portland, ME

Contractor:

YALE COURT  
APARTMENTS

YALE STREET  
PORTLAND, MAINE

Project No: 02.405 YSA

Drawing Title:

TYPICAL KITCHEN  
ELEVATIONS

Scale: 3/8" = 1'-0"

Date: January 29, 2003

Revisions:

Drawing Number:

A4.2