


- REFLECTED CEILING LEGEND:**
- NAME (NMBR) ROOM TAG
  - CEILING TAG:  
TOP: CEILING FINISH, INCLUDING PAINT COLOR (IF APPLICABLE)  
BOTTOM: CEILING HEIGHT A.F.F.
  - GWB\_PD 8'-0" NEW 2x2 SUSPENDED ACOUSTICAL TILE CEILING SYSTEM, REFERENCE ALTERNATE #4
  - GWB CEILING, EXISTING TO REMAIN
  - GWB CEILING, PATCH EXISTING LIGHT FIXTURE/SKYLIGHT, OR REMOVED CEILING AREA TO MATCH ADJACENT SURFACES
  - 2x2 RECESSED LED FIXTURE, REFERENCE ELECTRICAL DOCUMENTS.
  - NEW 1x4 SURFACE MOUNTED FIXTURE, LOCATION SHALL REPLACE EXISTING FIXTURE LOCATION. REFERENCE ELECTRICAL DOCUMENTS.
  - 1x4 SURFACE MOUNTED FIXTURE, REFERENCE ELECTRICAL DOCUMENTS.
  - 2x4 RECESSED FIXTURE, REFERENCE ELECTRICAL DOCUMENTS.
  - SURFACE MOUNTED CEILING FIXTURE. REFERENCE ELECTRICAL DOCUMENTS.
  - WALL MOUNTED VANITY LIGHT FIXTURE. REFERENCE ELECTRICAL DOCUMENTS.
  - EXISTING TO REMAIN ACCESS PANEL
  - EXISTING RELOCATED CEILING FAN

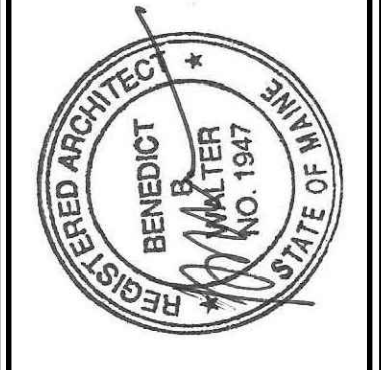

**CWS ARCHITECTS**  
ARCHITECTURE | INTERIOR DESIGN  
434 CUMBERLAND AVENUE  
PORTLAND, MAINE 04101  
T: 207.774.4441  
F: 207.774.4016  
WWW.CWSARCH.COM

**OWNER**  
**NORTHFIELD GREEN HOUSING PARTNERS LP.**  
ONE CITY CENTER, 4TH FLOOR  
PORTLAND, MAINE 04101

**PROJECT**  
**NORTHFIELD GREEN**

**DRAWING**  
**BUILDING NO. 149  
FIRST FLOOR REFLECTED  
CEILING PLAN**  
CWS PROJECT NUMBER: 16.010

**REVISIONS**

NO.	DATE	DESCRIPTION

**DRAWING NUMBER**  
**A2.21**

**SCALE:** AS NOTED  
**DATE:** 11/22/2017  
**ISSUED** NOVEMBER 22, 2017

