


- REFLECTED CEILING LEGEND:**
- NAME: ROOM TAG
 - NUMBER: CEILING TAG
 - CEILING TAG: TOP: CEILING FINISH, INCLUDING PAINT COLOR (IF APPLICABLE)
BOTTOM: CEILING HEIGHT A.F.F.
 - GWB_PD 8'-0" NEW 2x2 SUSPENDED ACOUSTICAL TILE CEILING SYSTEM, REFERENCE ALTERNATE #4
 - GWB CEILING, EXISTING TO REMAIN
 - GWB CEILING, PATCH EXISTING LIGHT FIXTURE/SKYLIGHT, OR REMOVED CEILING AREA TO MATCH ADJACENT SURFACES
 - 2x2 RECESSED LED FIXTURE, REFERENCE ELECTRICAL DOCUMENTS.
 - NEW 1x4 SURFACE MOUNTED FIXTURE, LOCATION SHALL REPLACE EXISTING FIXTURE LOCATION. REFERENCE ELECTRICAL DOCUMENTS.
 - 1x4 SURFACE MOUNTED FIXTURE, REFERENCE ELECTRICAL DOCUMENTS.
 - 2x4 RECESSED FIXTURE, REFERENCE ELECTRICAL DOCUMENTS.
 - SURFACE MOUNTED CEILING FIXTURE. REFERENCE ELECTRICAL DOCUMENTS.
 - WALL MOUNTED VANITY LIGHT FIXTURE. REFERENCE ELECTRICAL DOCUMENTS.
 - EXISTING TO REMAIN ACCESS PANEL
 - EXISTING RELOCATED CEILING FAN

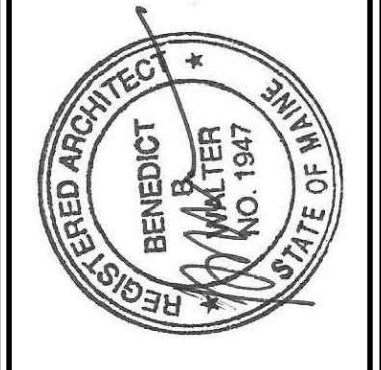

DESIGNER

CWS ARCHITECTS
ARCHITECTURE | INTERIOR DESIGN
434 CUMBERLAND AVENUE
PORTLAND, MAINE 04101
T: 207.774.4441
F: 207.774.4016
WWW.CWSARCH.COM

OWNER

NORTHFIELD GREEN HOUSING PARTNERS LP.
ONE CITY CENTER, 4TH FLOOR
PORTLAND, MAINE 04101

PROJECT

NORTHFIELD GREEN
147 - 151 ALLEN AVENUE
PORTLAND, MAINE 04101

DRAWING

BUILDING NO. 151 FIRST FLOOR REFLECTED CEILING PLAN
CWS PROJECT NUMBER: 16.010

REVISIONS

NO.	DESCRIPTION

DRAWING NUMBER
A2.31

SCALE: AS NOTED
DATE: 11/22/2017