


- REFLECTED CEILING LEGEND:**
- NAME: ROOM TAG
 - NUMBR: CEILING TAG
 - GWB_P0: TOP: CEILING FINISH, INCLUDING PAINT COLOR (IF APPLICABLE)
 - 8'-0": BOTTOM: CEILING HEIGHT A.F.F.
 - [Grid Pattern]: NEW 2x2 SUSPENDED ACOUSTICAL TILE CEILING SYSTEM, REFERENCE ALTERNATE #4
 - [Stippled Pattern]: GWB CEILING, EXISTING TO REMAIN
 - [Hatched Pattern]: GWB CEILING, PATCH EXISTING LIGHT FIXTURE/SKYLIGHT, OR REMOVED CEILING AREA TO MATCH ADJACENT SURFACES
 - [Square with X]: 2x2 RECESSED LED FIXTURE, REFERENCE ELECTRICAL DOCUMENTS.
 - [Square with Circle]: NEW 1x4 SURFACE MOUNTED FIXTURE, LOCATION SHALL REPLACE EXISTING FIXTURE LOCATION. REFERENCE ELECTRICAL DOCUMENTS.
 - [Square with Dash]: 1x4 SURFACE MOUNTED FIXTURE, REFERENCE ELECTRICAL DOCUMENTS.
 - [Square with Diagonal Lines]: 2x4 RECESSED FIXTURE, REFERENCE ELECTRICAL DOCUMENTS.
 - [Circle with X]: SURFACE MOUNTED CEILING FIXTURE. REFERENCE ELECTRICAL DOCUMENTS.
 - [Square with Star]: WALL MOUNTED VANITY LIGHT FIXTURE, REFERENCE ELECTRICAL DOCUMENTS.
 - [Square with Plus]: EXISTING TO REMAIN ACCESS PANEL
 - [Square with Asterisk]: EXISTING RELOCATED CEILING FAN

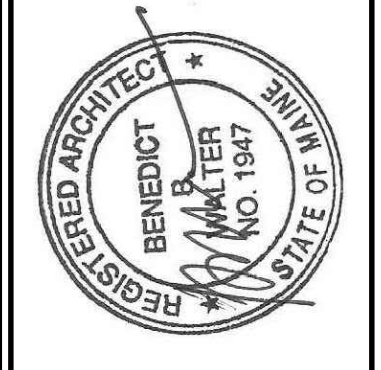

CWS ARCHITECTS
ARCHITECTURE | INTERIOR DESIGN
434 CUMBERLAND AVENUE
PORTLAND, MAINE 04101
T: 207.774.4441
F: 207.774.4016
WWW.CWSARCH.COM

OWNER
NORTHFIELD GREEN HOUSING PARTNERS LP.
ONE CITY CENTER, 4TH FLOOR
PORTLAND, MAINE 04101

PROJECT
NORTHFIELD GREEN
147 - 151 ALLEN AVENUE
PORTLAND, MAINE 04101

DRAWING
BUILDING NO. 151
SECOND FLOOR REFLECTED
CEILING PLAN
CWS PROJECT NUMBER: 16.010

REVISIONS

NO.	DATE	DESCRIPTION

DRAWING NUMBER
A2.32

SCALE: AS NOTED
DATE: 11/22/2017

A5 BUILDING NO. 151 - SECOND FLOOR REFLECTED CEILING PLAN
REFERENCED FROM: TP2 SCALE: 1/16" = 1'-0"

G5 KEY PLAN AND RCP LEGEND
REFERENCED FROM: PLANS SCALE: NTS

