

DESIGNER

CWS ARCHITECTS  
ARCHITECTURE | INTERIOR DESIGN  
434 CUMBERLAND AVENUE  
PORTLAND, MAINE 04101  
T: 207.774.4441  
F: 207.774.4016  
WWW.CWSARCH.COM

OWNER

NORTHFIELD GREEN  
HOUSING PARTNERS LP.

ONE CITY CENTER, 4TH FLOOR  
PORTLAND, MAINE 04101

PROJECT

NORTHFIELD GREEN

147 - 1ST ALLEN AVENUE  
PORTLAND, MAINE 04101

DRAWING

BUILDING SECTIONS

CWS PROJECT NUMBER: 16.010

REVISIONS

NO.	DESCRIPTION


DRAWING NUMBER

**A5.01**

SCALE: AS NOTED


DATE: 11/22/2017

ISSUED NOVEMBER 22, 2017

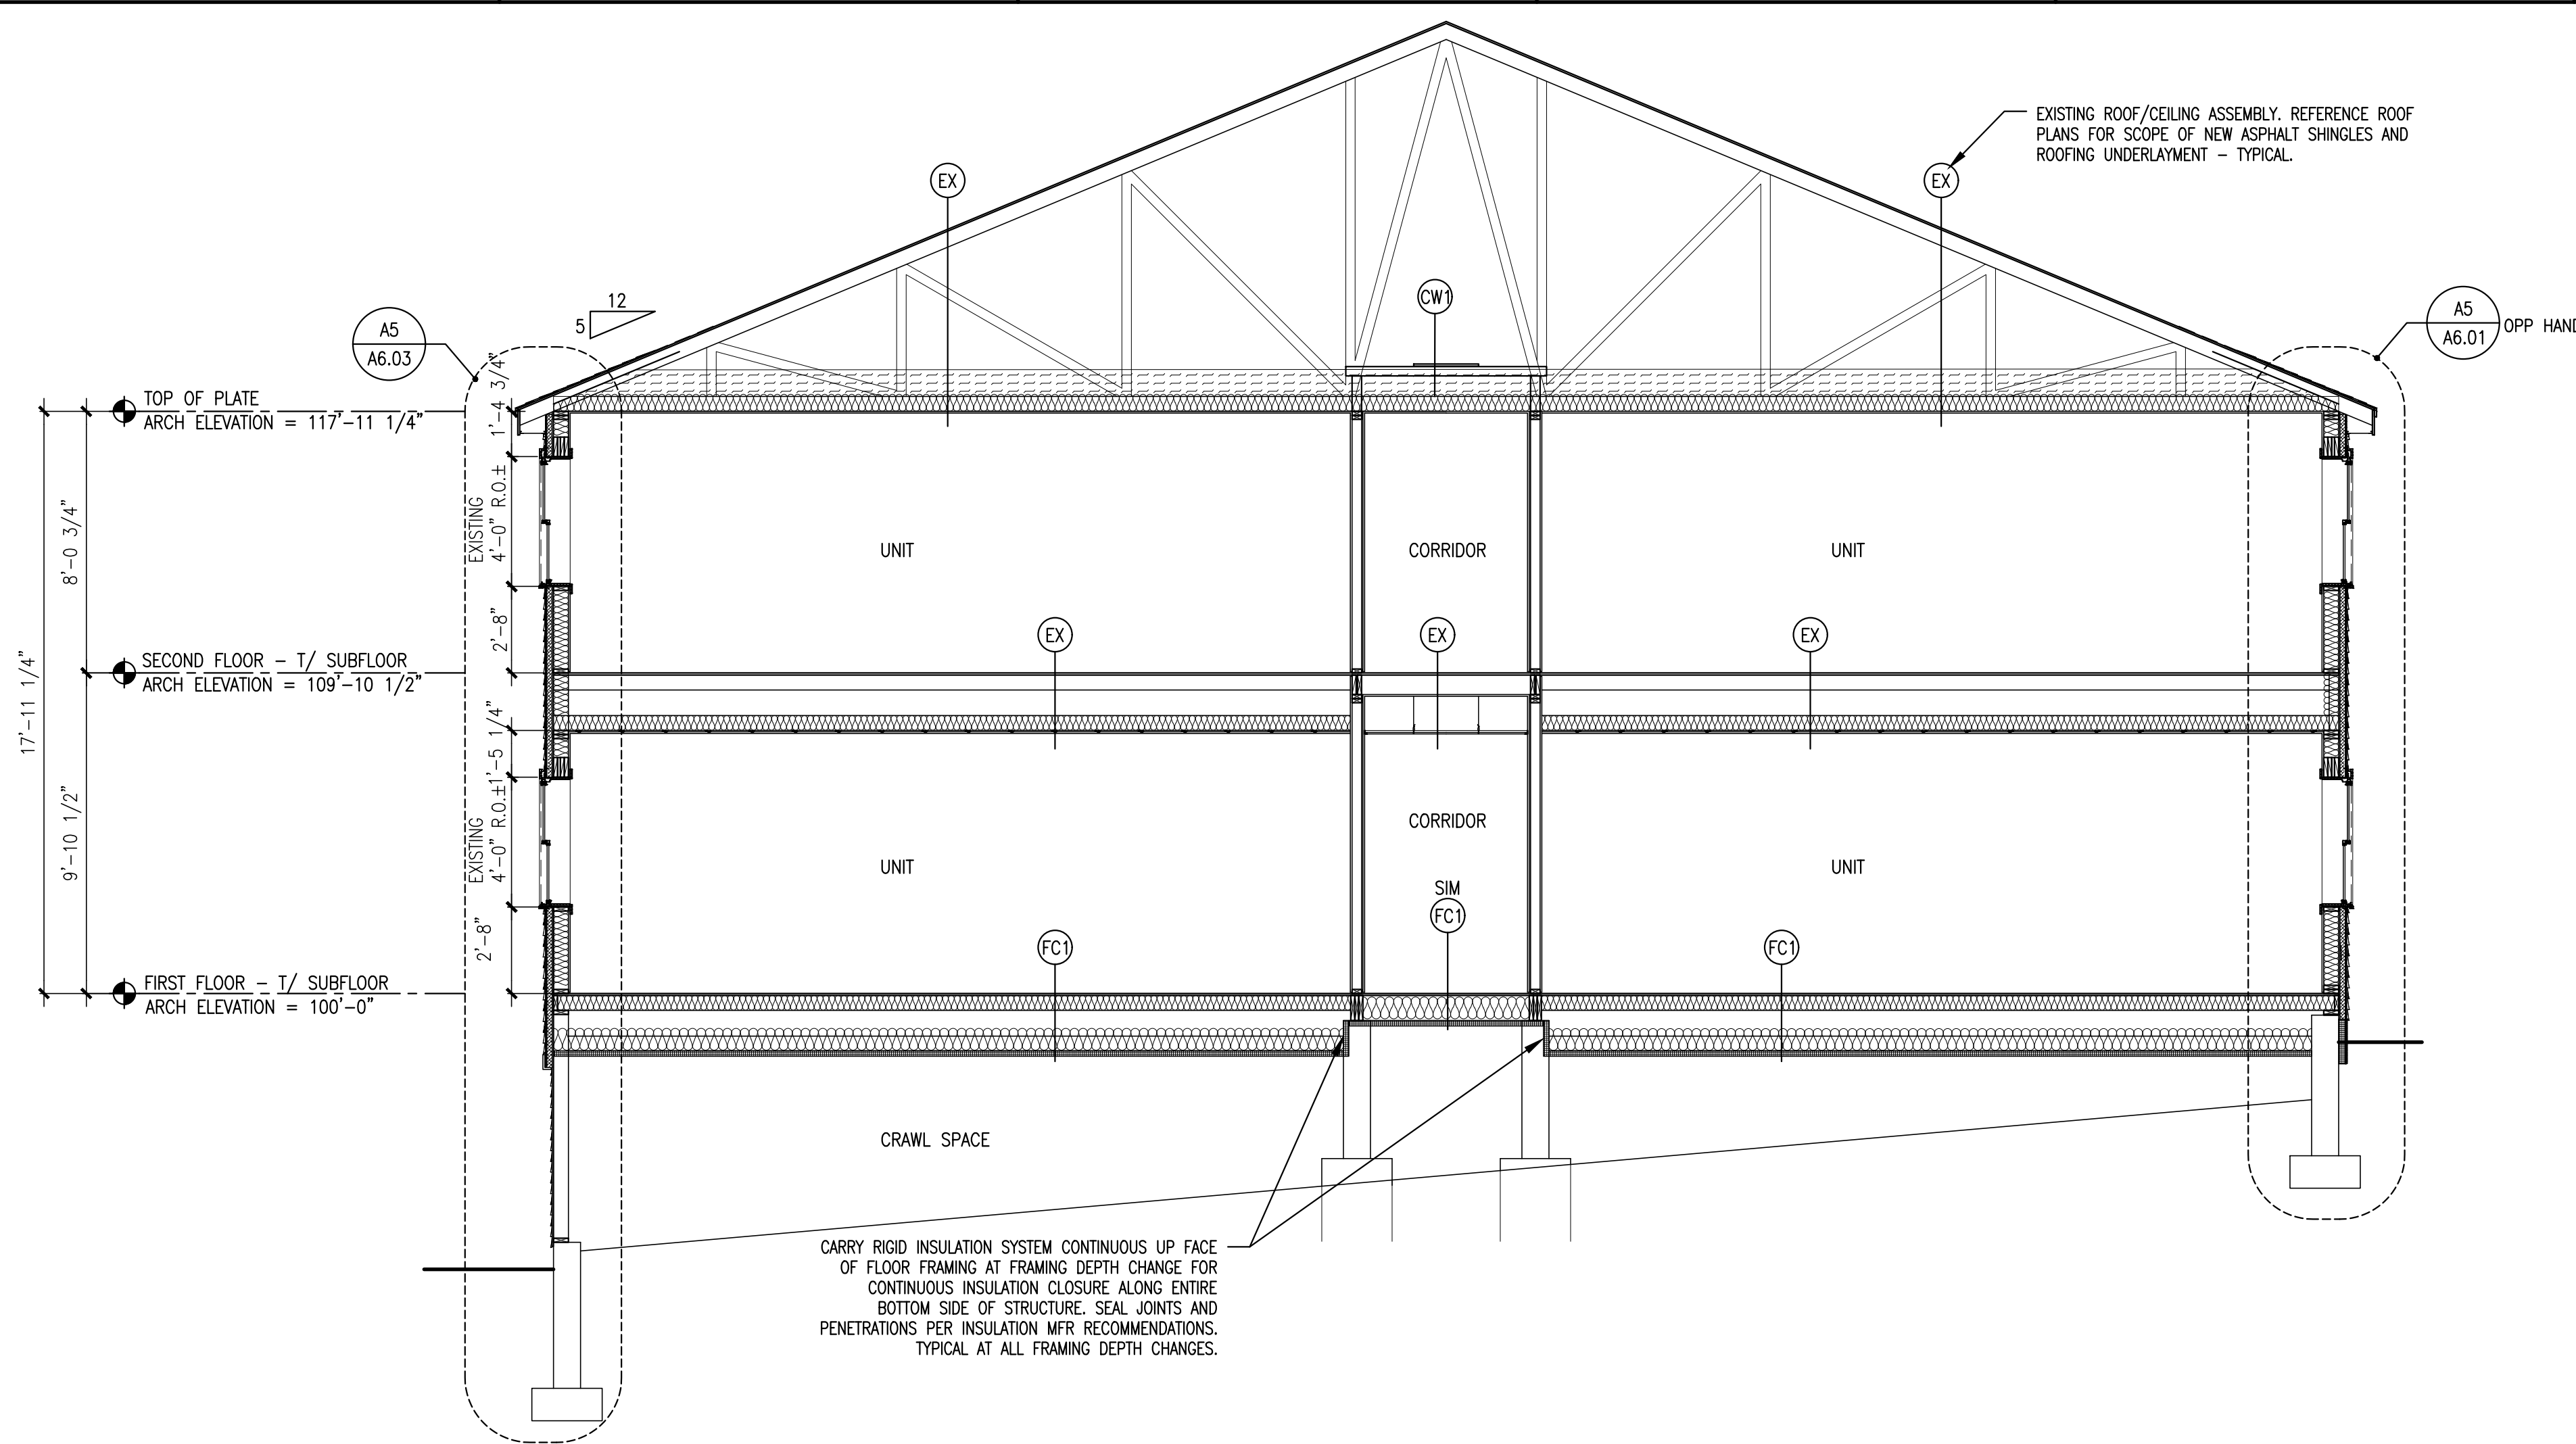

**A3** BUILDING SECTION A

REFERENCED FROM: SCALE: 1/4" = 1'-0"

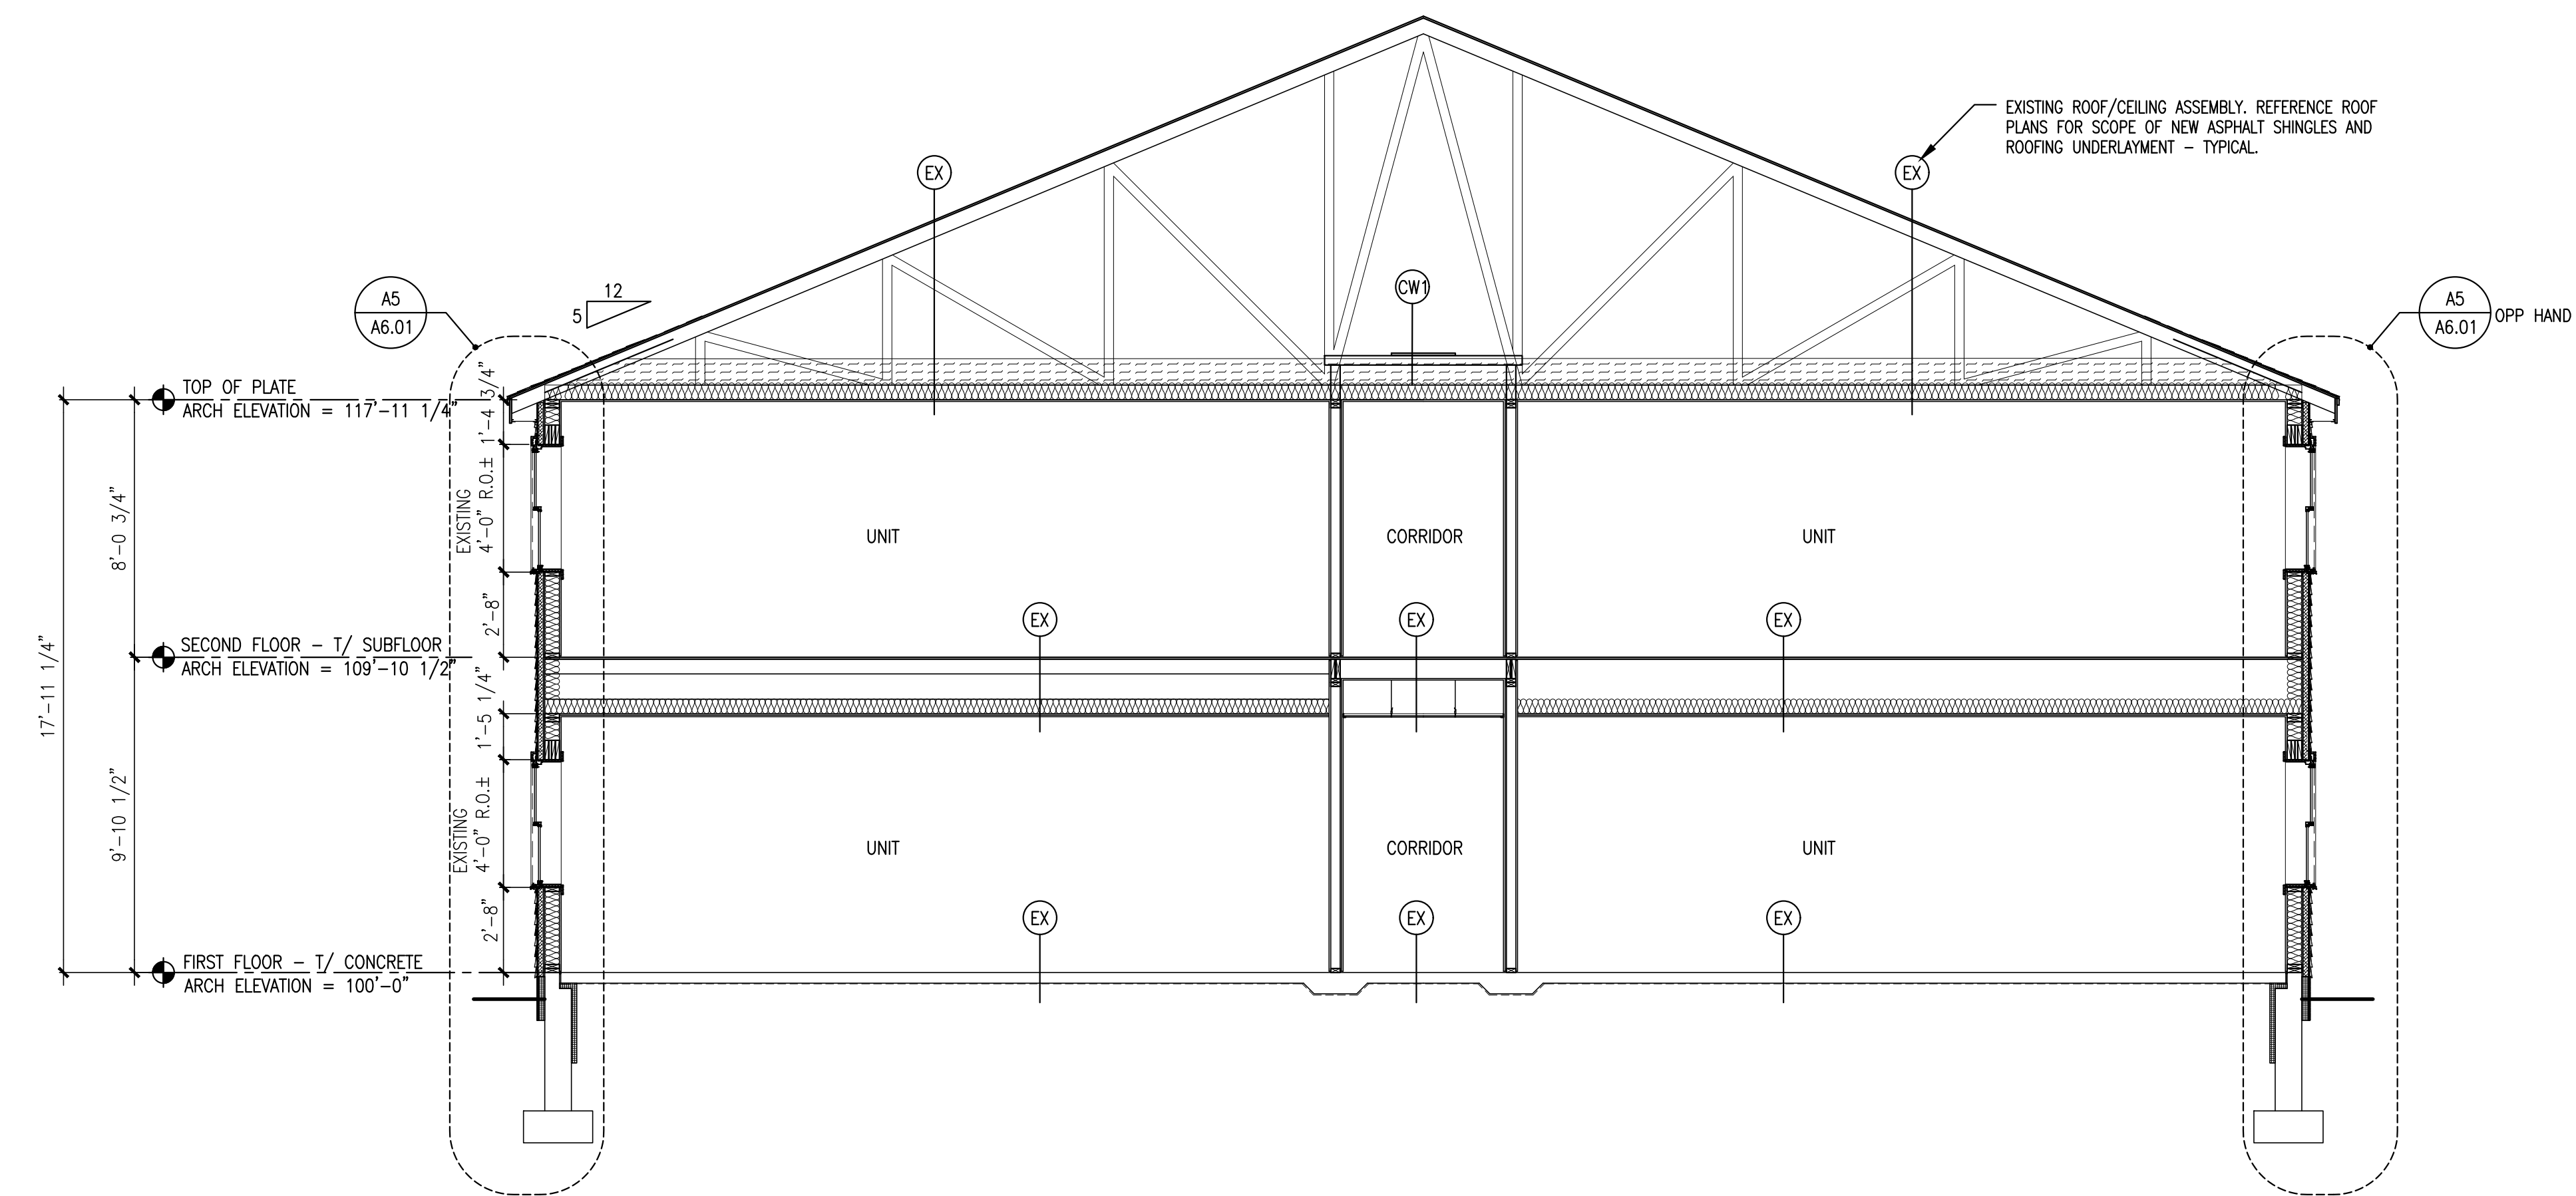

**A5** BUILDING SECTION B

REFERENCED FROM: SCALE: 1/4" = 1'-0"