

DESIGNER

CWS ARCHITECTS  
ARCHITECTURE | INTERIOR DESIGN  
434 CUMBERLAND AVENUE  
PORTLAND, MAINE 04101  
T: 207.774.4441  
F: 207.774.4016  
WWW.CWSARCH.COM

OWNER

NORTHFIELD GREEN  
HOUSING PARTNERS LP.

ONE CITY CENTER, 4TH FLOOR  
PORTLAND, MAINE 04101

PROJECT

NORTHFIELD GREEN

147 - 1ST ALLEN AVENUE  
PORTLAND, MAINE 04101

DRAWING

BUILDING SECTIONS

CWS PROJECT NUMBER: 16.010

REVISIONS


| NO. | DATE | DESCRIPTION |
|-----|------|-------------|
|     |      |             |
|     |      |             |
|     |      |             |
|     |      |             |

DRAWING NUMBER


**A5.02**

SCALE: AS NOTED  
DATE: 11/22/2017


ISSUED NOVEMBER 22, 2017

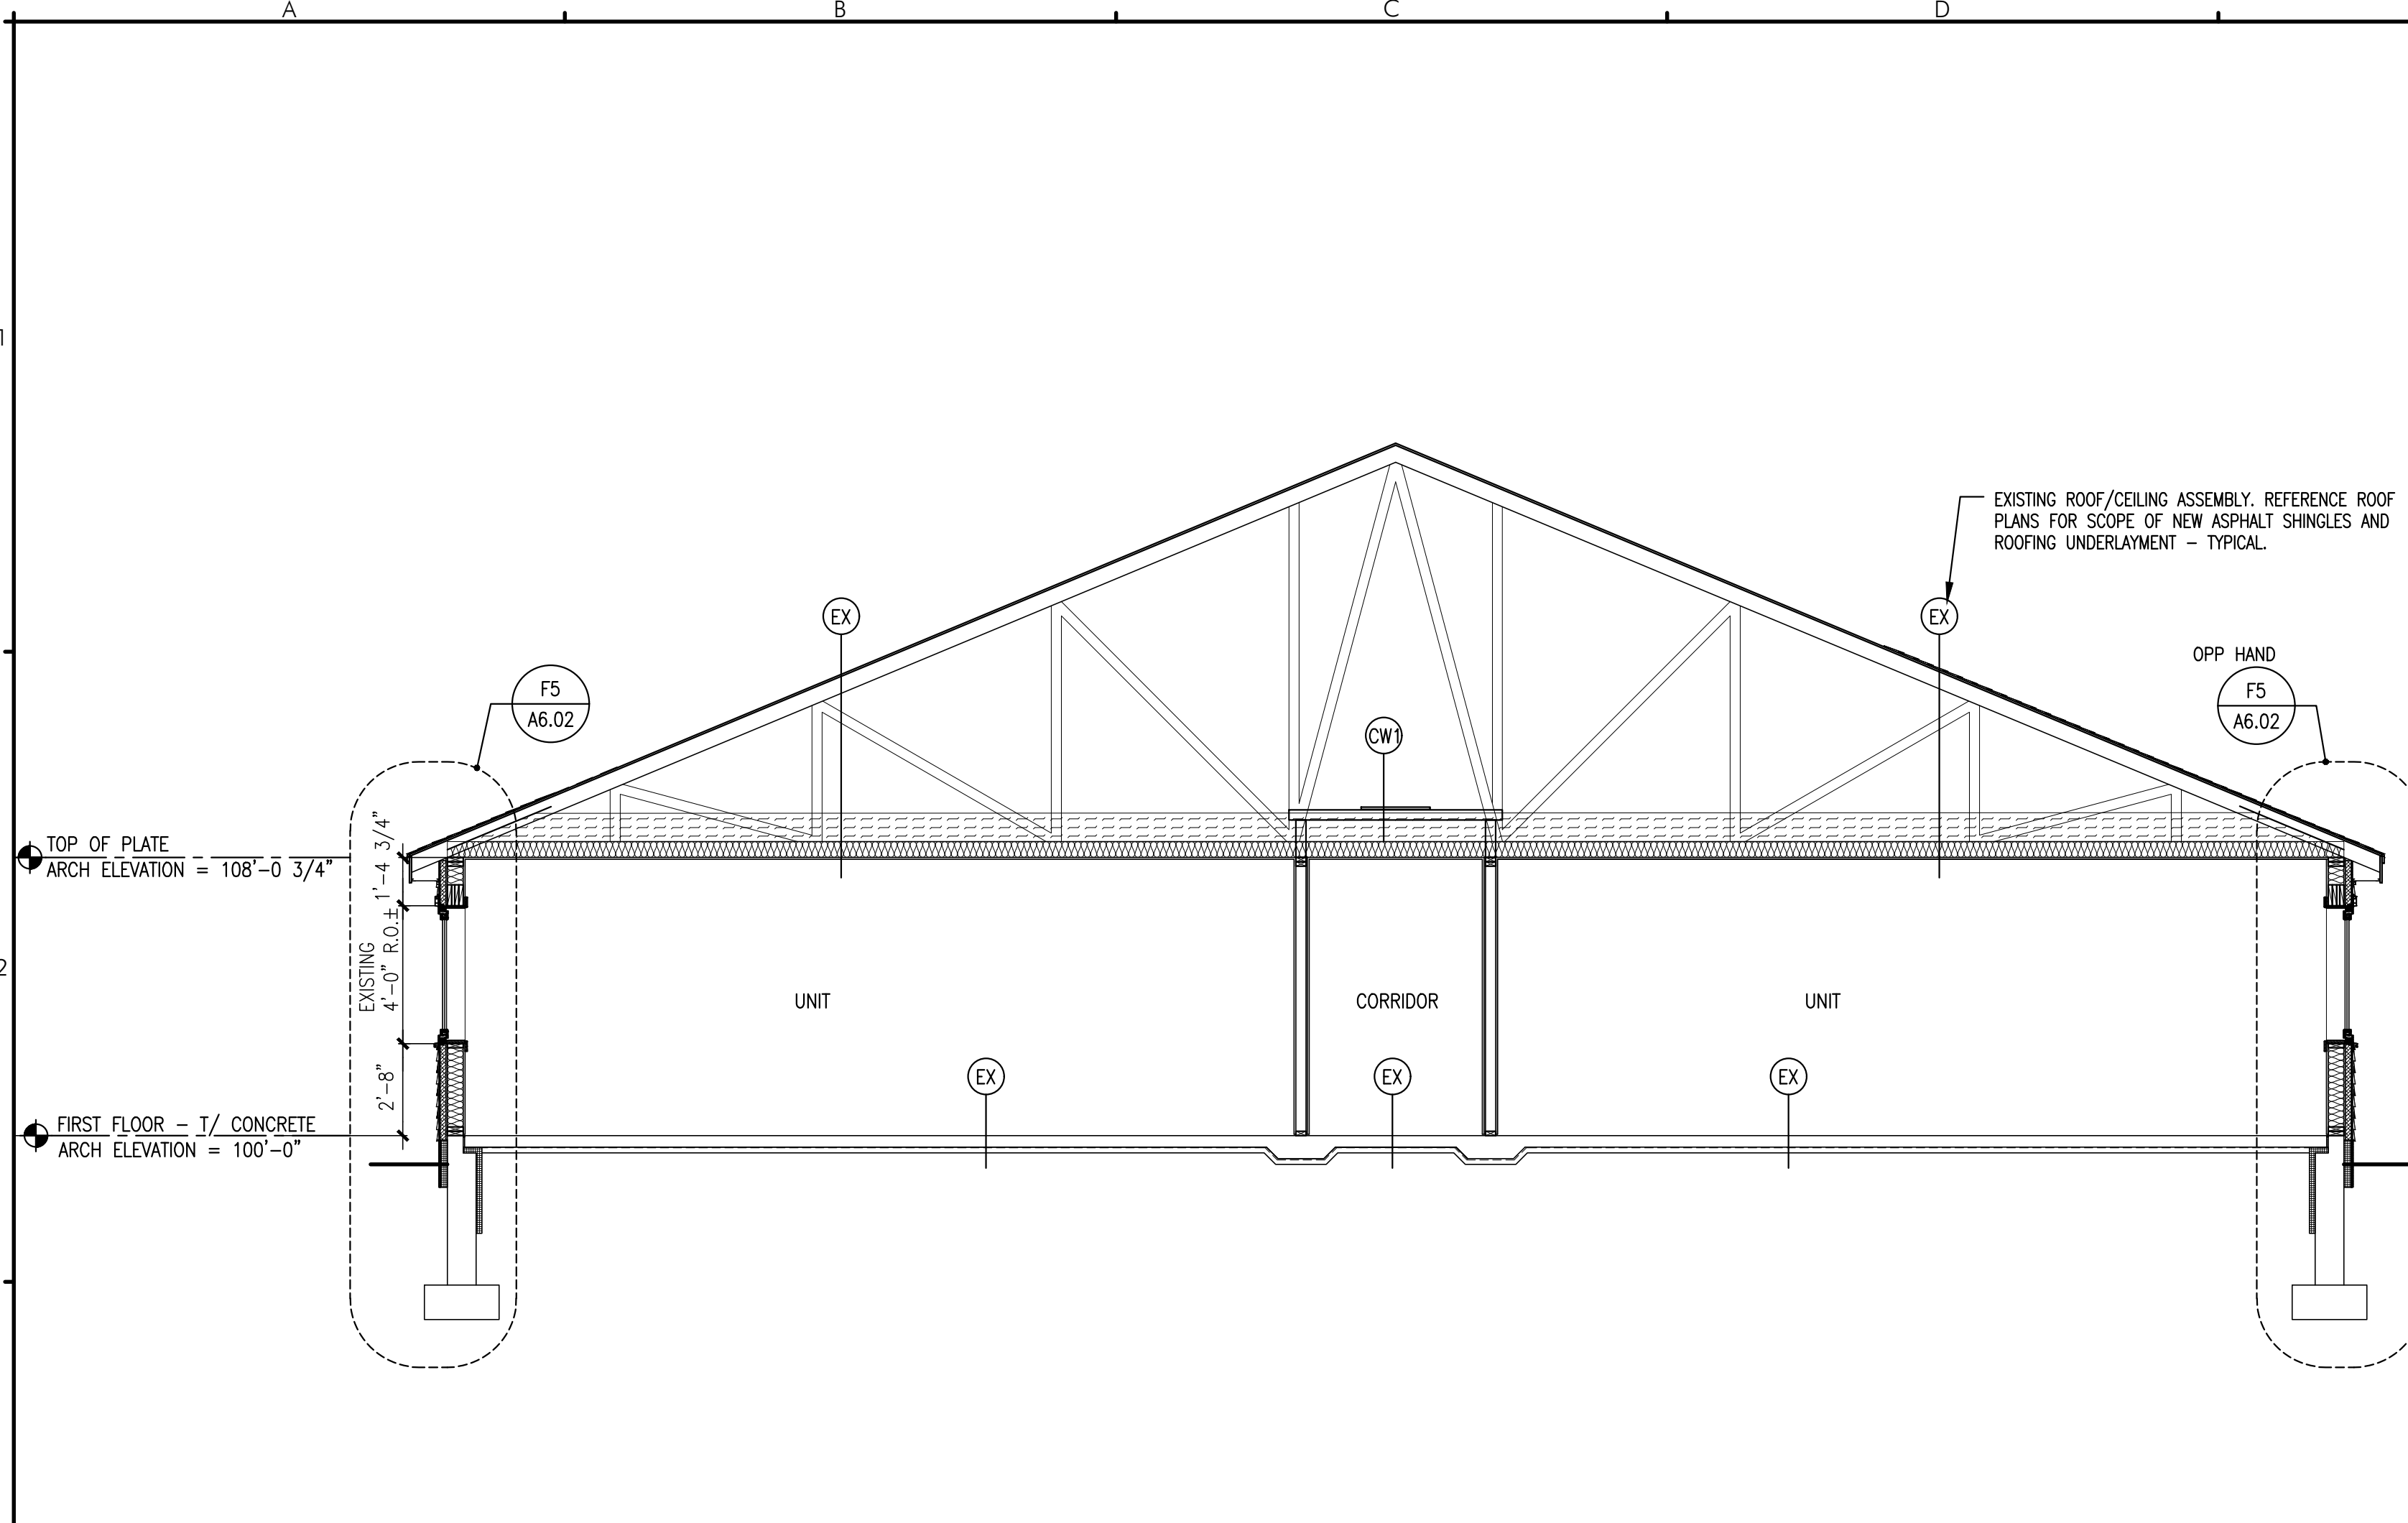

**A3** BUILDING SECTION C  
REFERENCED FROM: SCALE: 1/4" = 1'-0"

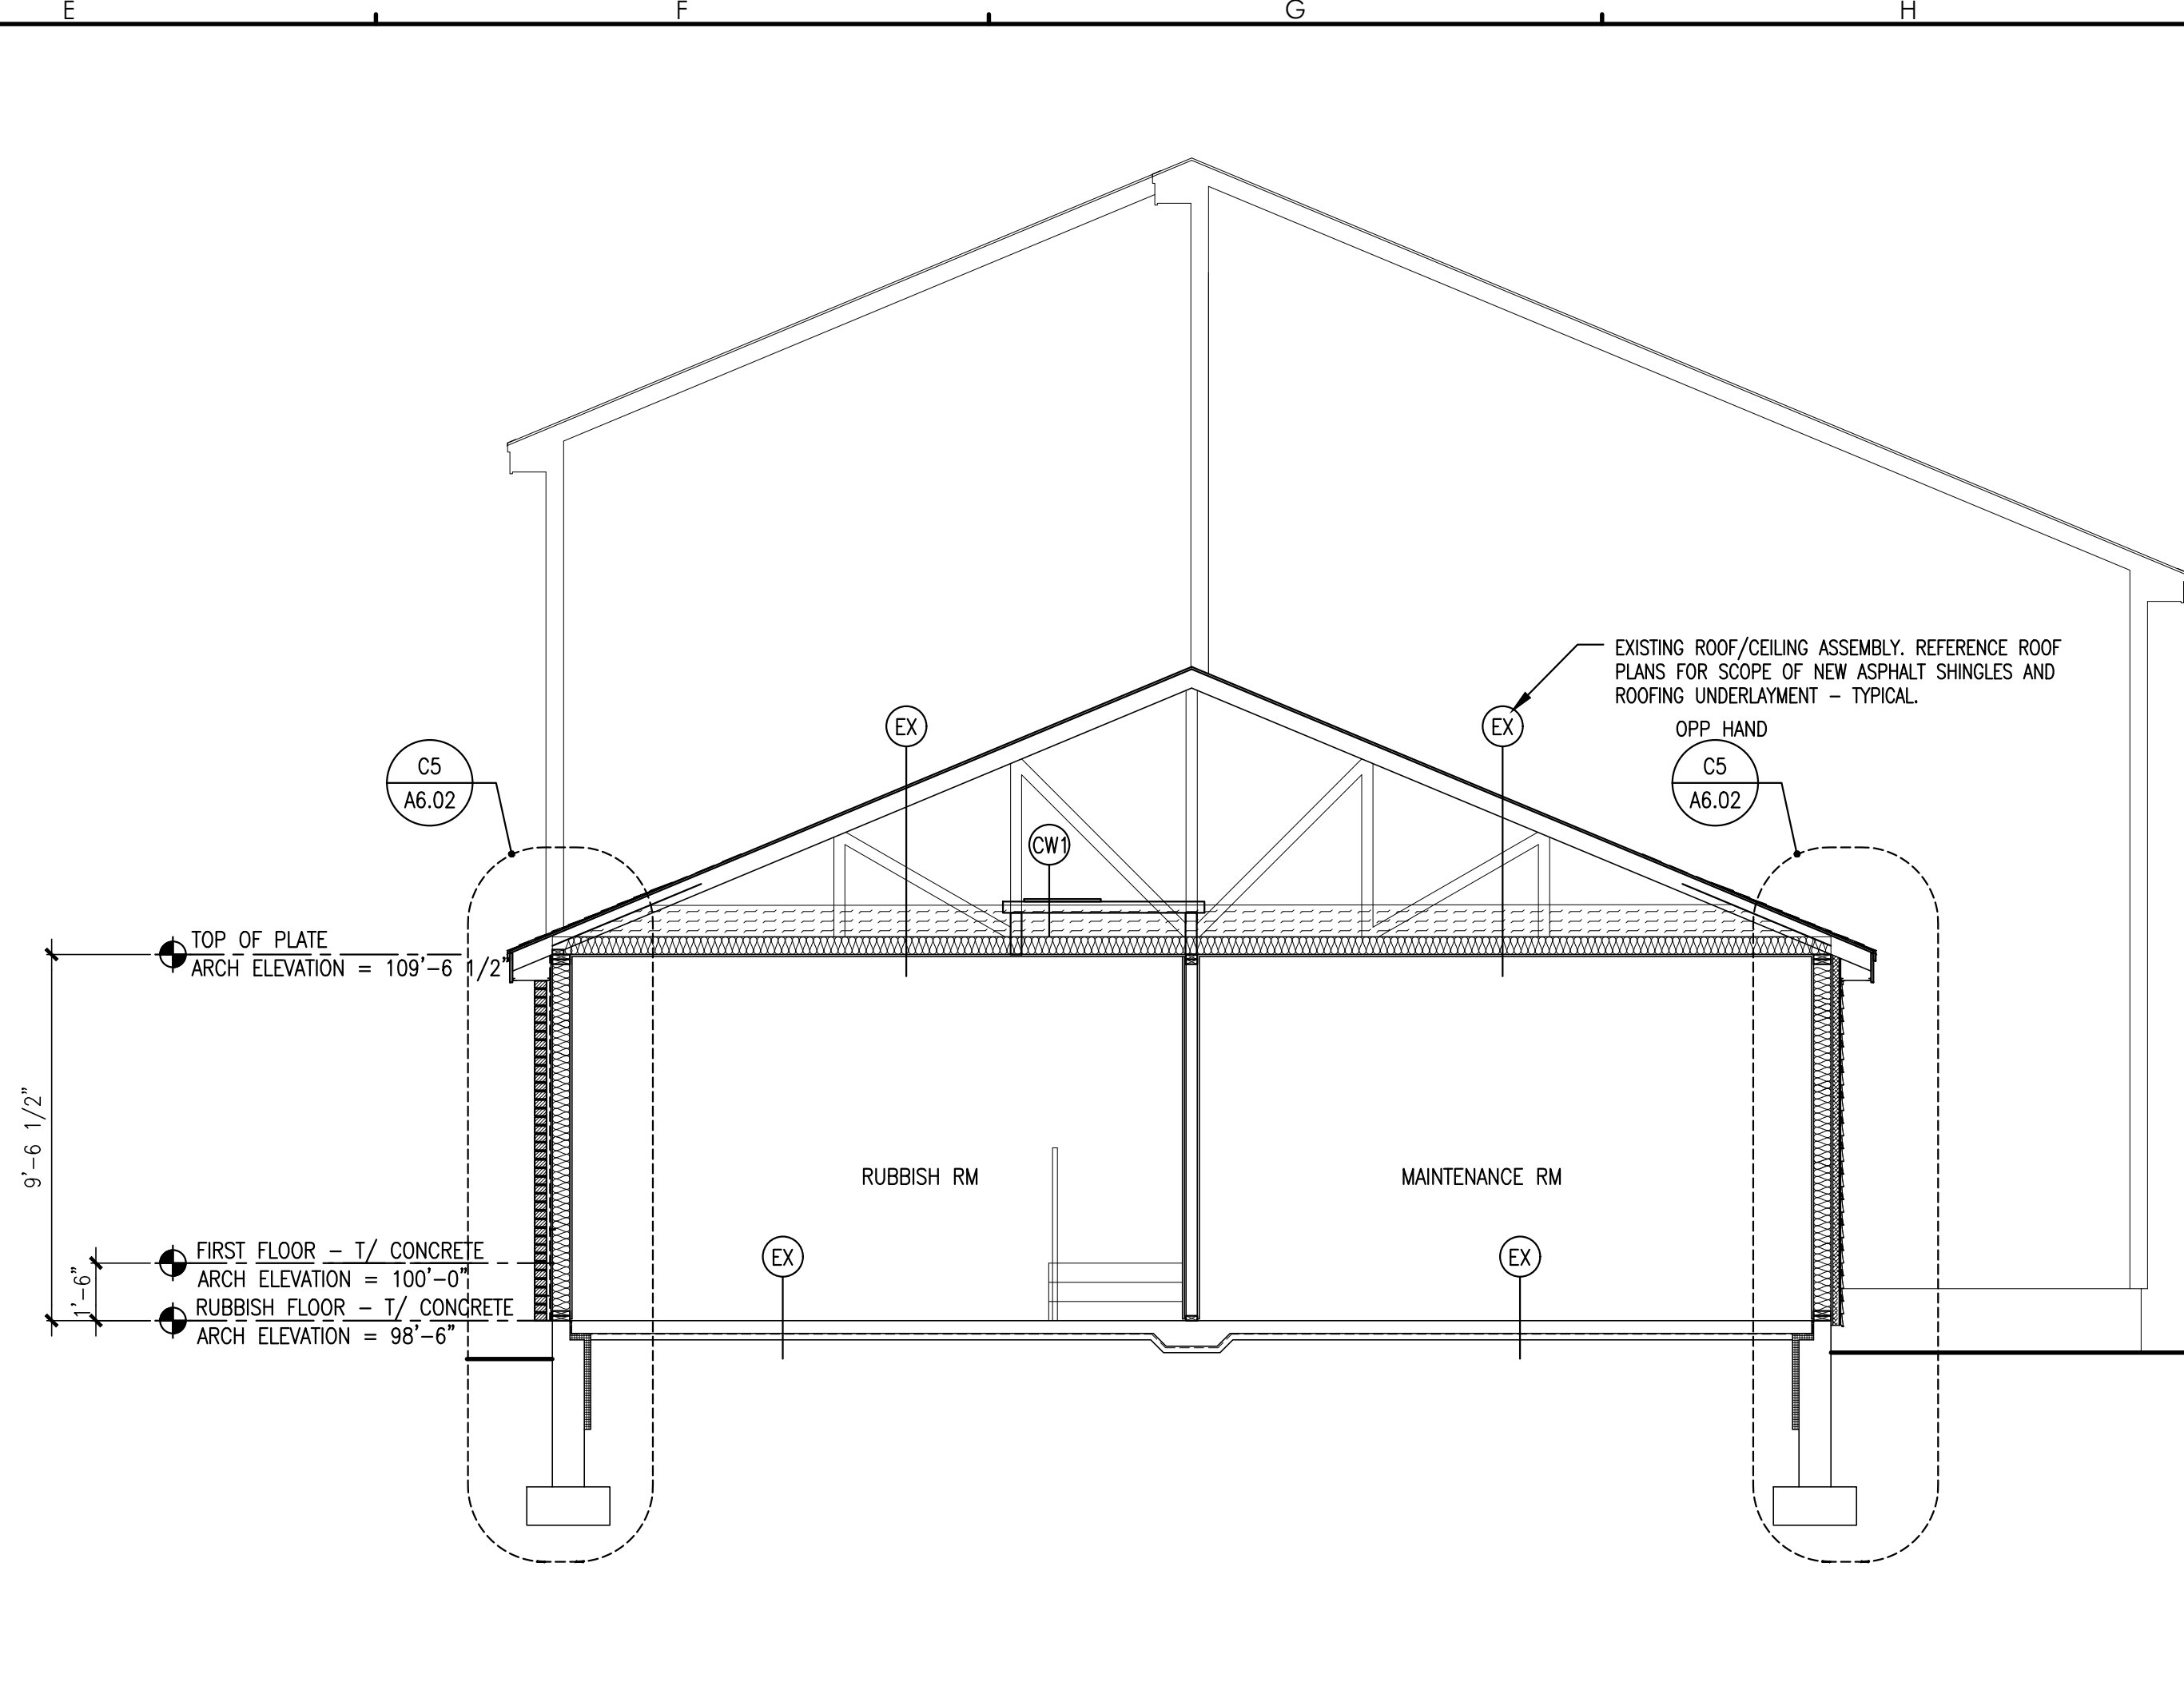

**E3** BUILDING SECTION D  
REFERENCED FROM: SCALE: 1/4" = 1'-0"

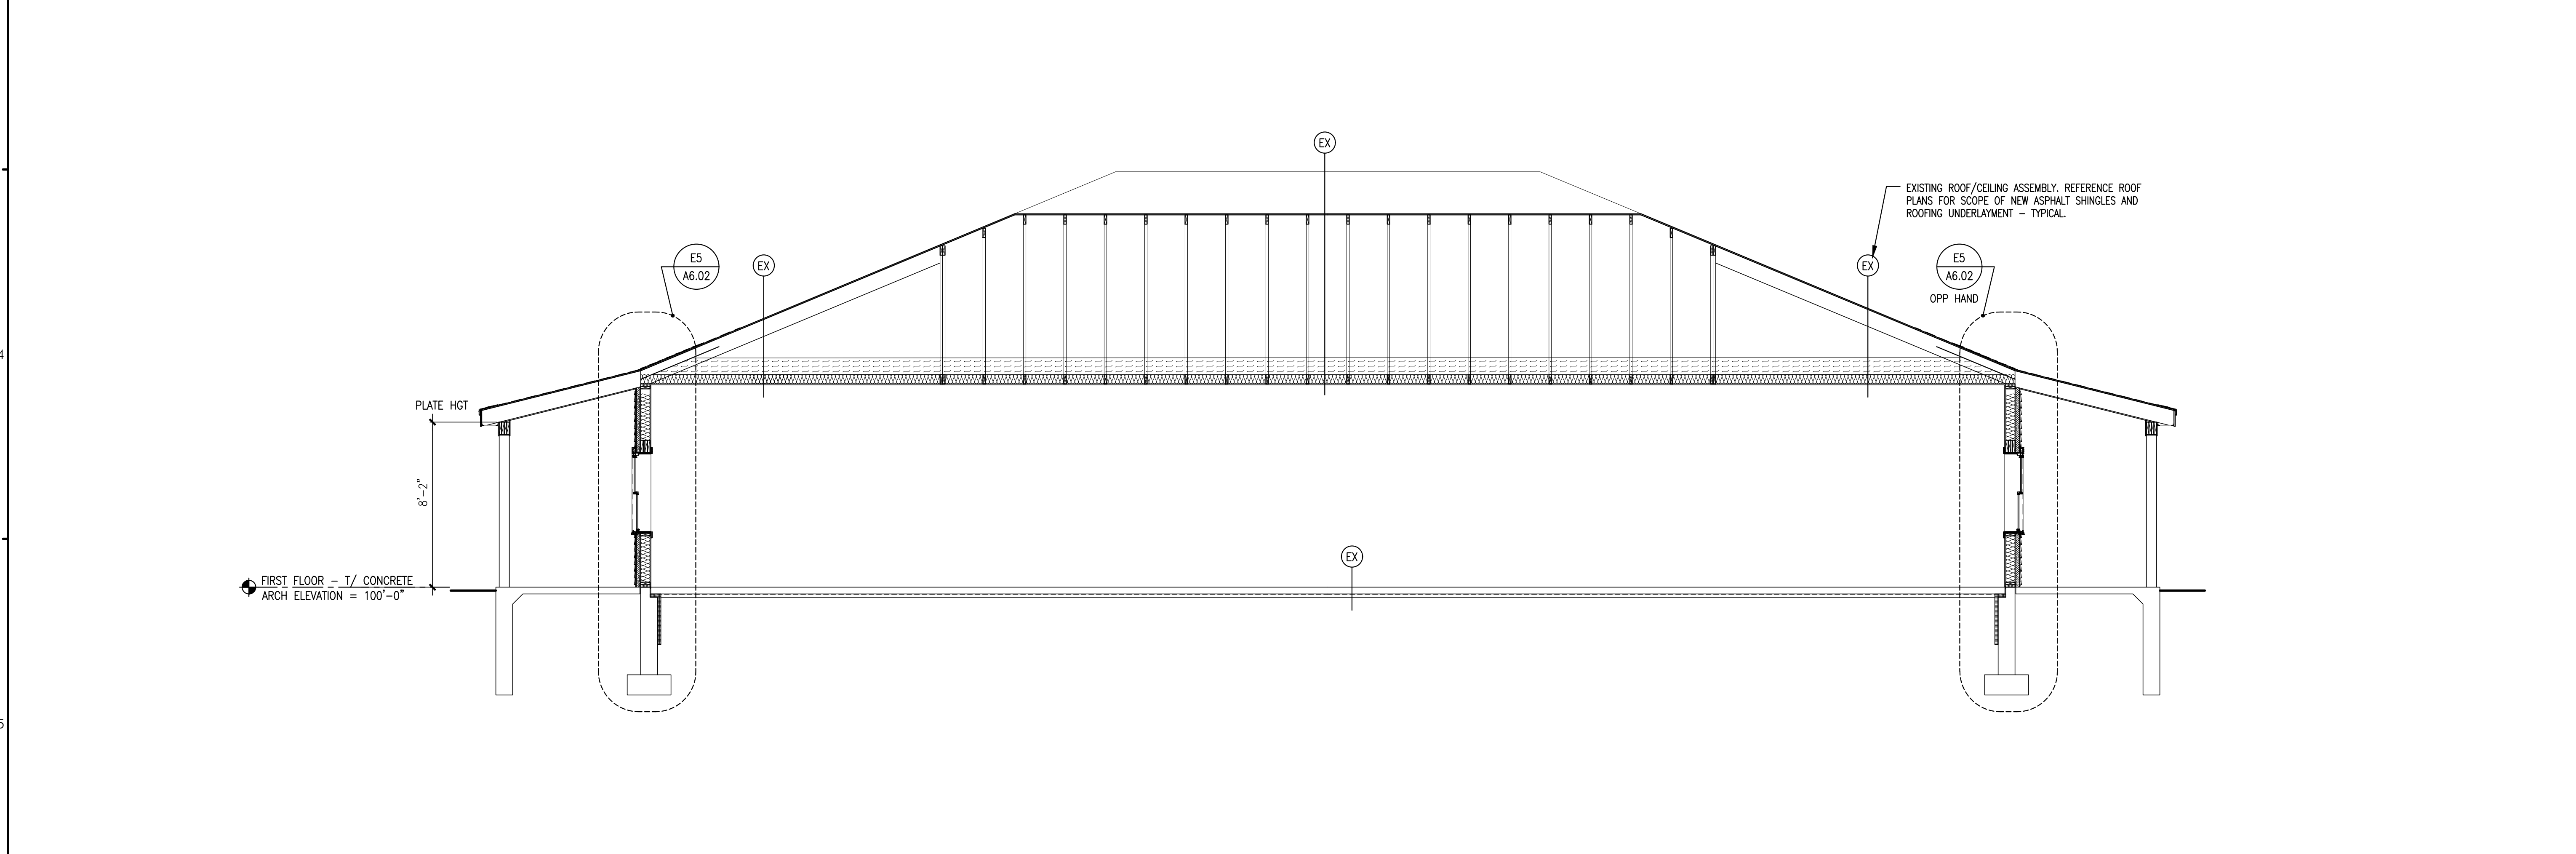

**A5** COMMUNITY BUILDING SECTION E  
REFERENCED FROM: SCALE: 1/4" = 1'-0"

© 2017 CWS Architects. All rights reserved. No part of this drawing may be reproduced without the written permission of CWS Architects.