


**FLOOR FINISH LEGEND**

[Pattern] ENTRY MAT	[Pattern] CARPET BROADLOOM, CPT3
[Pattern] RESILIENT PLANK	[Pattern] CARPET TILE, CPT4
[Pattern] RESILIENT FLOORING	[Pattern] CARPET TILE, CPT5
[Pattern] CARPET BROADLOOM, CPT1	[Pattern] CARPET PLANK, CPT6
[Pattern] CARPET BROADLOOM, CPT2	

- GENERAL FLOOR FINISH NOTES**
1. REFERENCE FLOOR FINISH LEGEND & SCHEDULE FOR MATERIALS AND LOCATIONS.
  2. EXTEND FLOOR FINISHES UNDER WALL BASE, CASEWORK, COUNTERTOPS AND ALL PLUMBING FIXTURES. TYPICAL ALL SPACES.
  3. PREPARE EXISTING SLAB AND UNDERLAYMENT AS REQUIRED PER FLOORING MANUFACTURER'S REQUIREMENTS PRIOR TO FLOOR FINISH INSTALLATIONS.
  4. HATCH PATTERNS ARE A GRAPHICAL REPRESENTATION OF THE FLOORING PATTERNS. REFERENCE INTERIOR FINISH LEGEND AND SPECIFICATIONS, TBD.

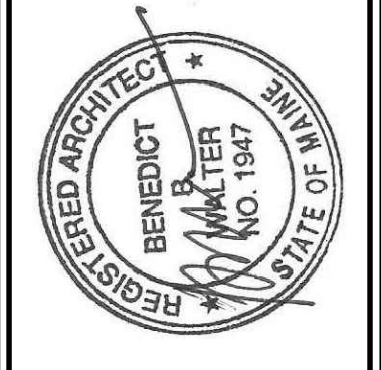

DESIGNER

CWS ARCHITECTS  
ARCHITECTURE | INTERIOR DESIGN  
434 CUMBERLAND AVENUE  
PORTLAND, MAINE 04101  
T: 207.774.4441  
F: 207.774.4016  
WWW.CWSARCH.COM

OWNER

NORTHFIELD GREEN  
HOUSING PARTNERS LP.  
  
ONE CITY CENTER, 4TH FLOOR  
PORTLAND, MAINE 04101

PROJECT

NORTHFIELD GREEN  
  
147 - 151 ALLEN AVENUE  
PORTLAND, MAINE 04101

DRAWING

BUILDING NO. 147  
SECOND FLOOR FINISHES  
PLAN  
  
CWS PROJECT NUMBER: 16.010

REVISIONS

NO.	DESCRIPTION	DATE

DRAWING NUMBER  
**A9.12**

SCALE: AS NOTED  
DATE: 11/22/2017  
ISSUED NOVEMBER 22, 2017

