


**FLOOR FINISH LEGEND**

[Pattern] ENTRY MAT	[Pattern] CARPET BROADLOOM, CPT3
[Pattern] RESILIENT PLANK	[Pattern] CARPET TILE, CPT4
[Pattern] RESILIENT FLOORING	[Pattern] CARPET TILE, CPT5
[Pattern] CARPET BROADLOOM, CPT1	[Pattern] CARPET PLANK, CPT6
[Pattern] CARPET BROADLOOM, CPT2	

**GENERAL FLOOR FINISH NOTES**

1. REFERENCE FLOOR FINISH LEGEND & SCHEDULE FOR MATERIALS AND LOCATIONS.
2. EXTEND FLOOR FINISHES UNDER WALL BASE, CASEWORK, COUNTERTOPS AND ALL PLUMBING FIXTURES. TYPICAL ALL SPACES.
3. PREPARE EXISTING SLAB AND UNDERLAYMENT AS REQUIRED PER FLOORING MANUFACTURER'S REQUIREMENTS PRIOR TO FLOOR FINISH INSTALLATIONS.
4. HATCH PATTERNS ARE A GRAPHICAL REPRESENTATION OF THE FLOORING PATTERNS. REFERENCE INTERIOR FINISH LEGEND AND SPECIFICATIONS, TBD.

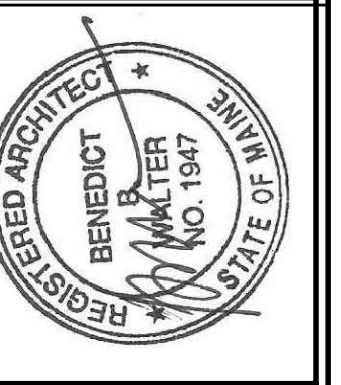

DESIGNER

OWNER  
**NORTHFIELD GREEN HOUSING PARTNERS LP.**

ONE CITY CENTER, 4TH FLOOR  
PORTLAND, MAINE 04101

PROJECT  
**NORTHFIELD GREEN**

147 - 151 ALLEN AVENUE  
PORTLAND, MAINE 04101

DRAWING  
**BUILDING NO. 151  
SECOND FLOOR FINISHES  
PLAN**

CWS PROJECT NUMBER: 16.010

REVISIONS

NO.	DATE	DESCRIPTION

DRAWING NUMBER

**A9.32**



SCALE: AS NOTED

DATE: 11/22/2017

ISSUED NOVEMBER 22, 2017