
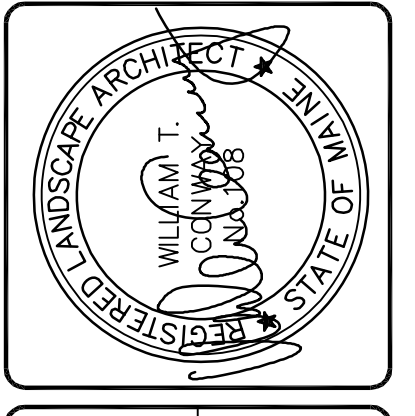


Sheet List Table	
Sheet Number	Sheet Title
1	INDEX TO IMPROVEMENT AREAS
2	BASE BID - IMPROVEMENT AREAS
3	BASE BID - IMPROVEMENT AREAS
4	ROOF DRIP EDGE PLAN
5	ALTERNATE - IMPROVEMENT AREAS
6	ALTERNATE - IMPROVEMENT AREAS
7	SITE DETAILS

 

DESIGNED	CHECKED
WTC	WTC
D WTC 11-22-17 100% CONSTRUCTION DOCUMENTS C WTC 09-11-17 90% MAINE HOUSING SUBMISSION B WTC 03-30-17 50% MAINE HOUSING SUBMISSION A WTC 09-28-16 ISSUED FOR REVIEW REV. BY: DATE: STATUS: THIS PLAN SHALL NOT BE MODIFIED WITHOUT WRITTEN PERMISSION FROM SEBAGO TECHNICS, INC. ANY ALTERATIONS AUTHORIZED OR OTHERWISE, SHALL BE AT THE USER'S SOLE RISK AND WITHOUT LIABILITY TO SEBAGO TECHNICS, INC.	

**SEBAGO**  
TECHNICS

WWW.SEBAGOTECHNICS.COM  
 75 John Roberts Rd., Suite B  
 South Portland, ME 04106  
 Tel. 207-200-2100 Tel. 207-783-5656

INDEX TO IMPROVEMENT AREAS  
 OF: NORTHFIELD GREEN COMMUNITY  
 ALLEN AVENUE  
 PORTLAND, MAINE

FOR: CWS ARCHITECTS  
 434 CUMBERLAND AVENUE  
 PORTLAND, MAINE 04101

PROJECT NO. 16173 SCALE 1"=30'  
 SHEET 1 OF 7