


LEGEND/NOTES:

- * INDICATES: TRUSS BAY WIDTH THAT IS LARGER THAN ACCEPTABLE WIDTH AND/OR TOLERANCE THAT REQUIRES LADDER FRAMING (SEE SECTION 1/S4)
- ** INDICATES: TRUSS GROUP THAT REQUIRES BRACING DUE TO TRUSS PLUMBNESS AND/OR OUT-OF-PLANE HORIZONTAL POSITION BEYOND ACCEPTABLE TOLERANCE (SEE SECTION 1/S4)
- SB INDICATES EXISTING "SMOKE BARRIER" WALL IN ATTIC
- ⊠ INDICATES: EXISTING ACCESS PANEL
- ⊙ INDICATES: EXISTING PLUMBING VENT STACK THRU ROOF
- ⊗ INDICATES: EXISTING HVAC EXHAUST/RETURN STACK THRU ROOF
- ↑ INDICATES: TRUSSES THAT ARE CUT THRU

NOTE: ALL DIMENSIONS ARE APPROXIMATE TO LOCATE COMPROMISED TRUSSES ONLY (V.I.F.)

BUILDING 147 (BLDG NO. 2)

**L & L STRUCTURAL
ENGINEERING SERVICES, INC.**
SIX O. STREET
SOUTH PORTLAND, MAINE 04106
PHONE: (207) 767-4830
FAX: (207) 799-5432
EMAIL: JLEASURE@L-L-ENG.COM

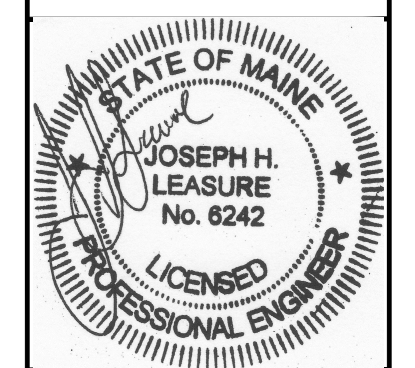

rev.	date	description	appr'd
A	3/31/17	50% MSHA SUB-FOR FRACING	JHL
B	9/12/17	90% MSHA SUBMISSION	JHL
0	11/22/17	FOR AS-BUILT SUBMISSION FOR CONSTRUCTION	JHL

designed by: JHL
drawn by: R.W. JH
checked by: JHL
scale: AS NOTED
date: 01/03/2017
plot date: 11/22/2017
project #: 2018-076

NORTHFIELD GREEN - RENOVATIONS
3 STRATON PLACE
PORTLAND, MAINE
ROOF REINFORCEMENT
BUILDING 147 (Bldg. no. 2) ROOF PLAN

S1

THESE DRAWINGS HAVE BEEN DEVELOPED BY L&L STRUCTURAL ENGINEERING SERVICES, INC. FOR THE TITLED SET ONLY. THE DRAWINGS ARE THE SOLE PROPERTY OF L&L ENGINEERING SERVICES, INC. AND THEY SHALL NOT BE USED, LENT, COPIED OR ALTERED WITHOUT THE WRITTEN CONSENT OF L&L STRUCTURAL ENGINEERING SERVICES, INC.