


**DEVICE PLACEMENT PLAN-BLDG 147-FL2**

SCALE: 1/16" = 1'-0"

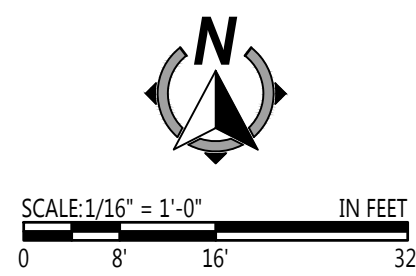

**GENERAL NOTES:**

- 1. ALL CEILINGS ARE ASSUMED TO BE 10' A.F.F., SMOOTH CONSTRUCTION UNLESS NOTED OTHERWISE.
- 2. ALL NOTIFICATION APPLIANCE CANDELA INTENSITY PLUGS SHALL RETAIN THEIR FACTORY SETTING OF "FAC" UNLESS OTHERWISE DIRECTED BY THE AUTHORITY HAVING JURISDICTION.
- 3. DO NOT CHANGE DEFAULT APPLIANCE CONFIGURATION SWITCH SETTINGS ON ADDRESSABLE A/V DEVICES (CFG1). REFER TO DEVICE DETAILS AND INSTALLATION INSTRUCTIONS FOR MORE INFORMATION.

**KEYNOTES:**

- ◇ CONNECT NEW SMOKE DETECTOR'S TO NEAREST EXISTING CIRCUIT.

**tyco**  
SimplexGrinnell

Safer. Smarter. Tyco.™

DISTRICT - 147  
2150 WILSON AVENUE  
WESTBORO, MA 01581  
SERVICE 207-842-6440

PHONE: 207-842-6440  
FAX: 207-842-6439

**NORTHFIELD GREEN BUILDINGS 147/149/151**  
**NORTHFIELD GREEN**  
**149 ALLEN AVENUE**  
**PORTLAND, ME 04103-3734**

ISSUE LOG:

MARK	DATE	CAD	CHK	DESCRIPTION

REVISIONS SHOWN WITH Δ SYMBOL


DRAWN BY: PRANESH/TT  
 CHECKED BY: TT  
 ISSUE DATE: 2/2/18  
 JOB #: 147428511  
 PROJECT #: 147504471601  
 SimplexGrinnell © 2018

SYSTEM: **FIRE ALARM SYSTEM**

SHEET:

**DEVICE PLACEMENT PLAN-BLDG 147-FL2**

**FA-102**

NOTICE: THIS DOCUMENT IS THE PROPERTY OF TYCO. IT IS LOANED TO YOU FOR YOUR PROJECT ONLY. IT IS TO BE USED ONLY FOR THE PROJECT AND NOT BE REPRODUCED, COPIED, OR TRANSMITTED IN ANY MANNER WITHOUT THE WRITTEN PERMISSION OF TYCO. THIS INFORMATION MAY BE SOLD OR OTHERWISE MADE AVAILABLE TO ANY OTHER PARTY WITHOUT TYCO'S WRITTEN PERMISSION. TYCO SHALL NOT BE LIABLE FOR ANY DAMAGES, INCLUDING CONSEQUENTIAL DAMAGES, ARISING FROM OR OUT OF THE USE OF THIS DOCUMENT. THE USER SHALL BE RESPONSIBLE FOR OBTAINING ALL NECESSARY PERMITS AND APPROVALS FROM THE APPROPRIATE AUTHORITIES. 