


GENERAL NOTES:

1. ALL CEILING ARE ASSUMED TO BE 10' A.F.F., SMOOTH CONSTRUCTION UNLESS NOTED OTHERWISE.
2. ALL NOTIFICATION APPLIANCE CANDELA INTENSITY PLUGS SHALL RETAIN THEIR FACTORY SETTING OF 'FACP' UNLESS OTHERWISE DIRECTED BY THE AUTHORITY HAVING JURISDICTION.
3. DO NOT CHANGE DEFAULT APPLIANCE CONFIGURATION SWITCH SETTINGS ON ADDRESSABLE A/V DEVICES (CFG1). REFER TO DEVICE DETAILS AND INSTALLATION INSTRUCTIONS FOR MORE INFORMATION.

KEYNOTES:

◇ CONNECT NEW SMOKE DETECTOR'S TO NEAREST EXISTING CIRCUIT.

DEVICE PLACEMENT PLAN-BLDG 149-FL1
SCALE: 1/16" = 1'-0"

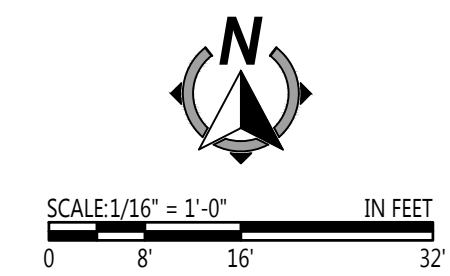

tyco
SimplexGrinnell

Safer. Smarter. Tyco.™

DISTRICT - 147
147 NORTHFIELD GREEN
WESTBORO, MA 01581
SERVICE 207-842-6440

PHONE: 207-842-6440
FAX: 207-842-6439

**NORTHFIELD GREEN
BUILDINGS 147/149/151**

NORTHFIELD GREEN
149 ALLEN AVENUE
PORTLAND, ME 04103-3734

ISSUE LOG:	MARK	DATE	CAD	CHK	DESCRIPTION

DRAWN BY: PRANESH/TT
CHECKED BY: TT
ISSUE DATE: 2/2/18
JOB #: 147428511
PROJECT #: 147-604471601
SimplexGrinnell © 2018

SYSTEM:
FIRE ALARM SYSTEM

SHEET:
**DEVICE PLACEMENT
PLAN-BLDG 149-FL1**

FA-103

IMPORTANT NOTICE TO USER: By accepting or using these drawings, the user agrees to the following terms of use: These drawings are provided for informational purposes only. They are not to be used for construction or other purposes without the express written consent of Tyco. Tyco is not responsible for any errors or omissions in these drawings. The user shall be responsible for obtaining all necessary permits and approvals for any project. Tyco is not liable for any damages, including consequential damages, arising from the use of these drawings. The user shall be responsible for obtaining all necessary permits and approvals for any project. Tyco is not liable for any damages, including consequential damages, arising from the use of these drawings.