


# Framing Elevation

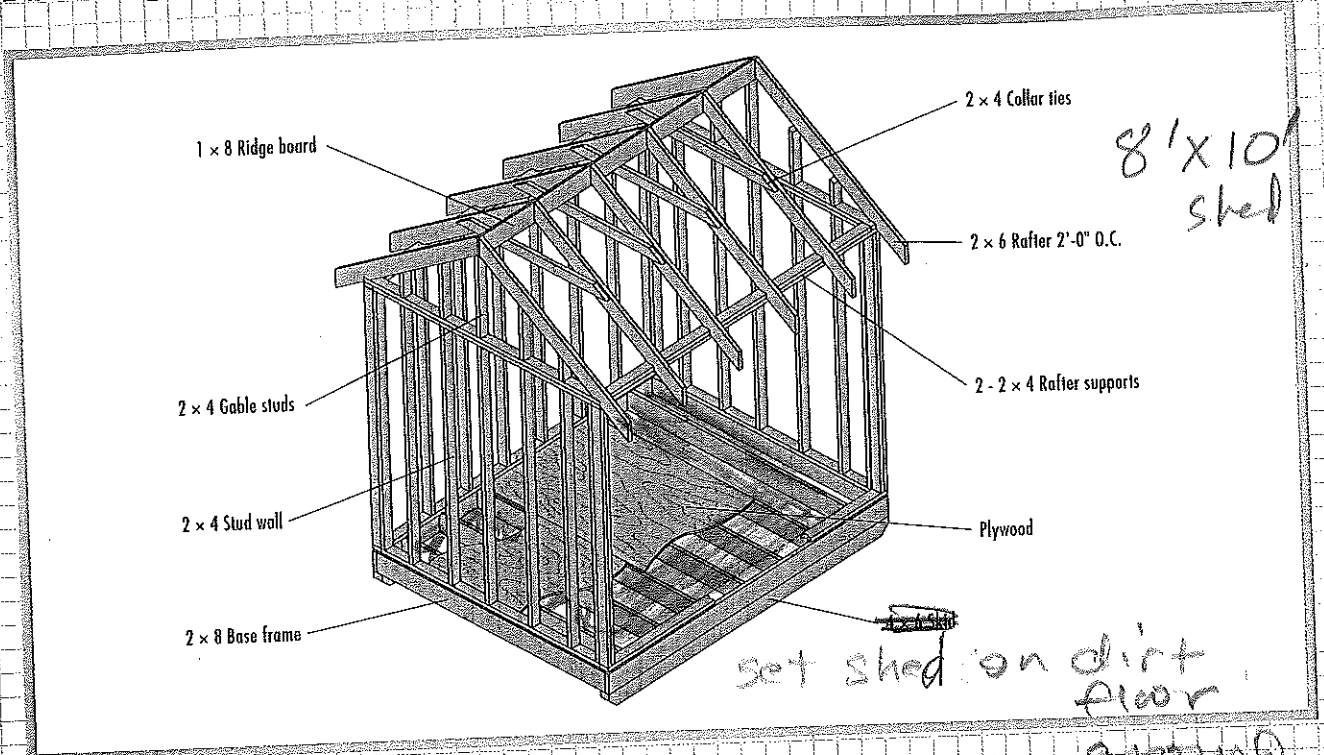

set shed on dirt floor  
on ground  
no foundation

# Side Framing

