



PORTLAND MAINE

Strengthening a Remarkable City, Building a Community for Life • www.portlandmaine.gov

*Lee Urban- Director of Planning and Development
Michael J. Nugent- Inspections Division Director*

June 8, 2006

TUM ABDELA &
155 ALLEN AVE
PORTLAND , ME 04103

CBL: 436 A024001
Located at 155 ALLEN AVE

Mail

Dear TUM ABDELA & ,

Please be advised that the waste put out for Bulky Waste collection does not meet the attached criteria and cannot be collected.

All materials must be removed from the curbside and stored or disposed of in a lawful manner.

A re-inspection will occur on *6.19.06* at which time compliance with this order is expected.

Please avoid and monetary penalties or charges by removing the materials immediately.

If you have questions about solid waste disposal, please call 756-8189.

Sincerely,

Jeannie Bourke @ (207) 874-8715
Code Enforcement Officer

CLOSED

SCANNED

COPY

SENDER: COMPLETE THIS SECTION

- Complete items 1, 2, and 3. Also complete item 4 if Restricted Delivery is desired.
- Print your name and address on the reverse so that we can return the card to you.
- Attach this card to the back of the mailpiece, or on the front if space permits.

1. Article Addressed to:
 Tum Abdela
 155 Allen Ave.
 Portland, ME 04103

2. Article Number
 (Transfer from service label) **7008 0500 0001 4587 8690**

COMPLETE THIS SECTION ON DELIVERY

A. Signature
 X *Abdela Tum* Agent Addressee

B. Received by (Printed Name) _____ C. Date of Delivery _____

D. Is delivery address different from Item 1? Yes
 If YES, enter delivery address below: No

3. Service Type
 Certified Mail Express Mail
 Registered Return Receipt for Merchandise
 Insured Mail C.O.D.

4. Restricted Delivery? (Extra Fee) Yes

PORTLAND ME 04103
 SEP 19 2009
 436A24

PS Form 3811, February 2004 Domestic Return Receipt 102595-02-M-1540

U.S. Postal Service™
CERTIFIED MAIL™ RECEIPT
 (Domestic Mail Only; No Insurance Coverage Provided)

For delivery information visit our website at www.usps.com

PORTLAND ME 04103

Postage	\$ 0.44
Certified Fee	\$2.80
Return Receipt Fee (Endorsement Required)	\$2.30
Restricted Delivery Fee (Endorsement Required)	\$0.00
Total Postage & Fees	\$ 5.54

09/02/2009

PORTLAND ME 04112 DTS
 SEP 19 2009
 USPS

Sent To
 Tum ABDela
 Street, Apt. No., or PO Box No. 155
 City, State, ZIP+4 Portland ME 04103

PS Form 3800, August 2006 See Reverse for Instructions


7008 0500 0001 4587 8690

TO PROPERTY LINES
FACING FROM REAR OF
DECK
LEFT side - 51'6"
RIGHT side - 17'
TO REAR - 82'

EXISTING HOUSE

DUPLEX

Deck 6'x6'

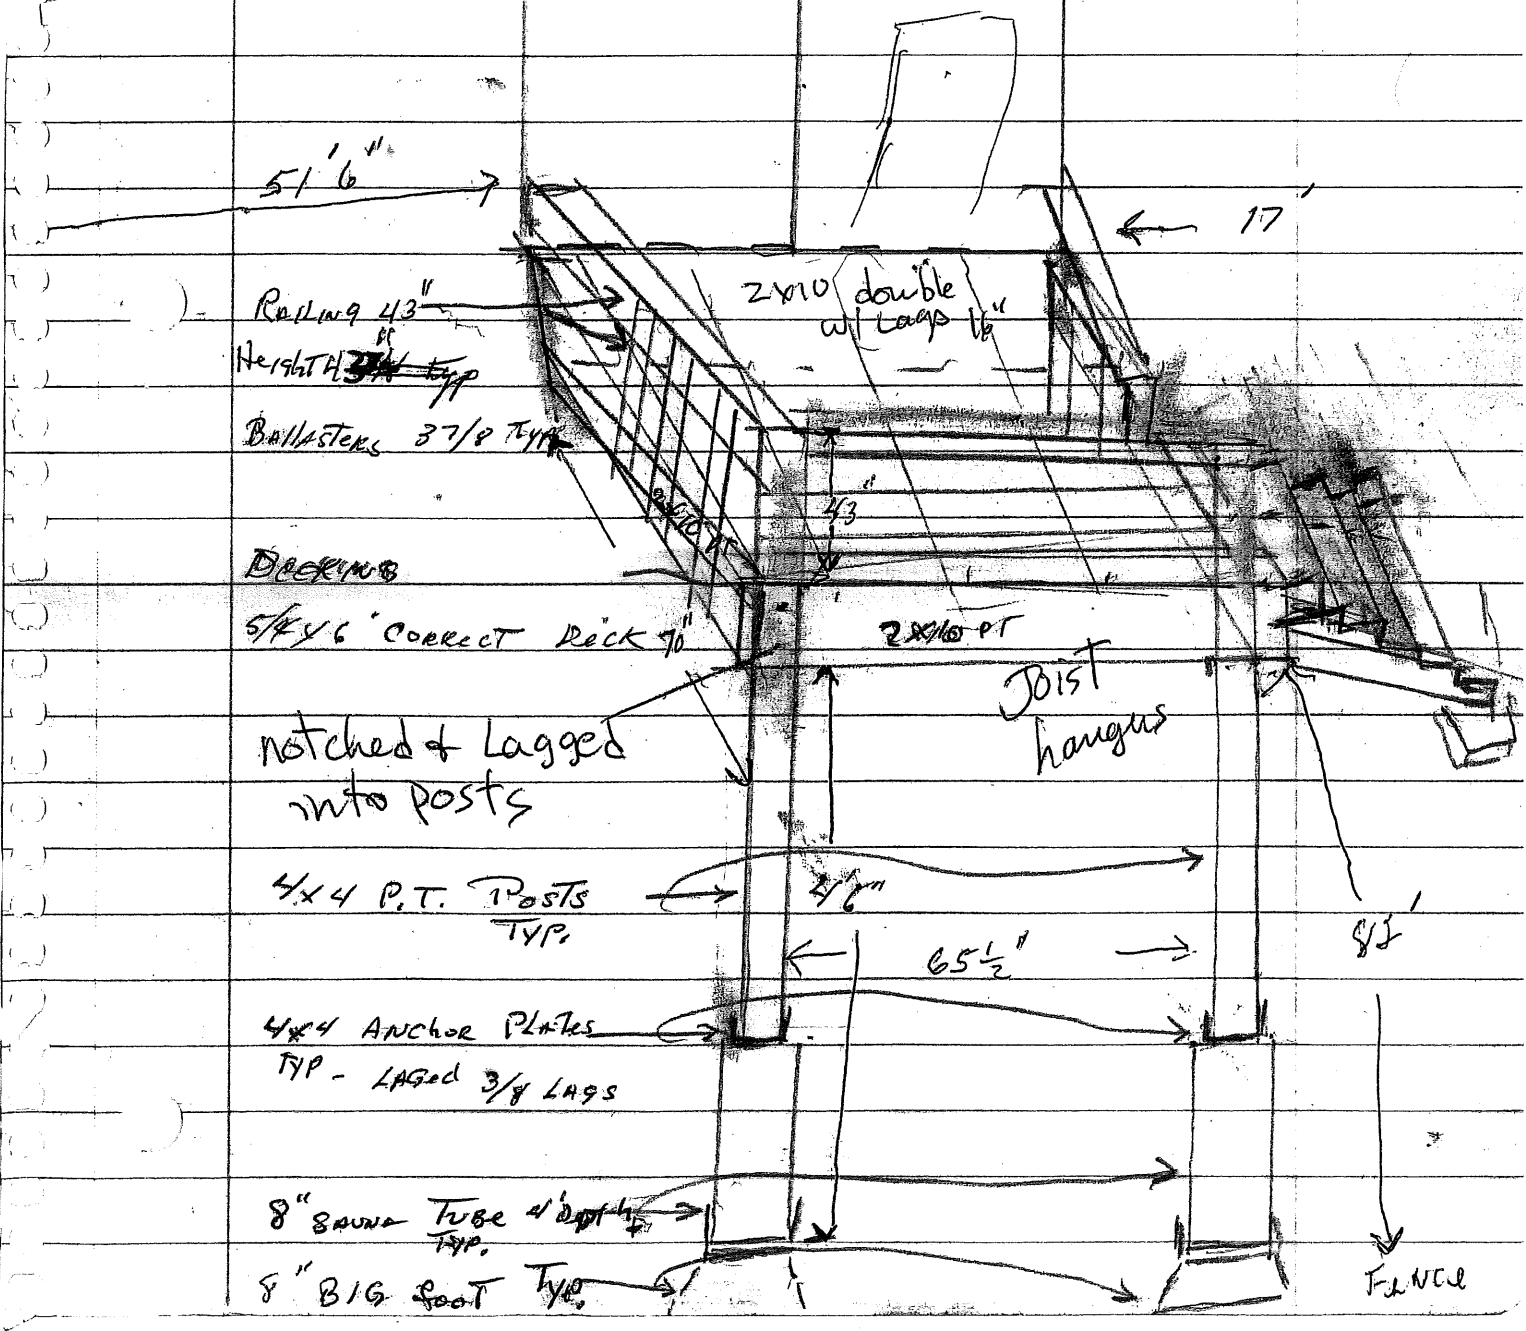

Railing 43"
Height ~~3 1/2~~ TYP
Ballast 3/8 TYP

2x10 double
w/ lags 1/2"

Decking
5/8 x 6" corner Deck 90"

2x10 PT
Joist
hangers

Notched & Lagged
into posts

4x4 P.T. Posts
TYP.

4x4 Anchor Plates
TYP - LAGED 3/8 LAGS

8" SAWN Tube 4" depth
TYP.

8" BIG FOOT TYP.

FENCE

155 ALLEN AVE.

436-A-24

TO PROPERTY LINES
FACING FROM REAR OF
DECK.
LEFT SIDE - 51'6"
RIGHT SIDE - 17'
TO REAR - 82'

EXISTING HOUSE

DUPLEX

Deck - 6'x6'

