


MAP 437  
BLOCK A  
LOT # 55

LYNCH RESIDENCE  
1306 WASHINGTON AVE  
PORTLAND, ME 04103

New Cellar STAIRS

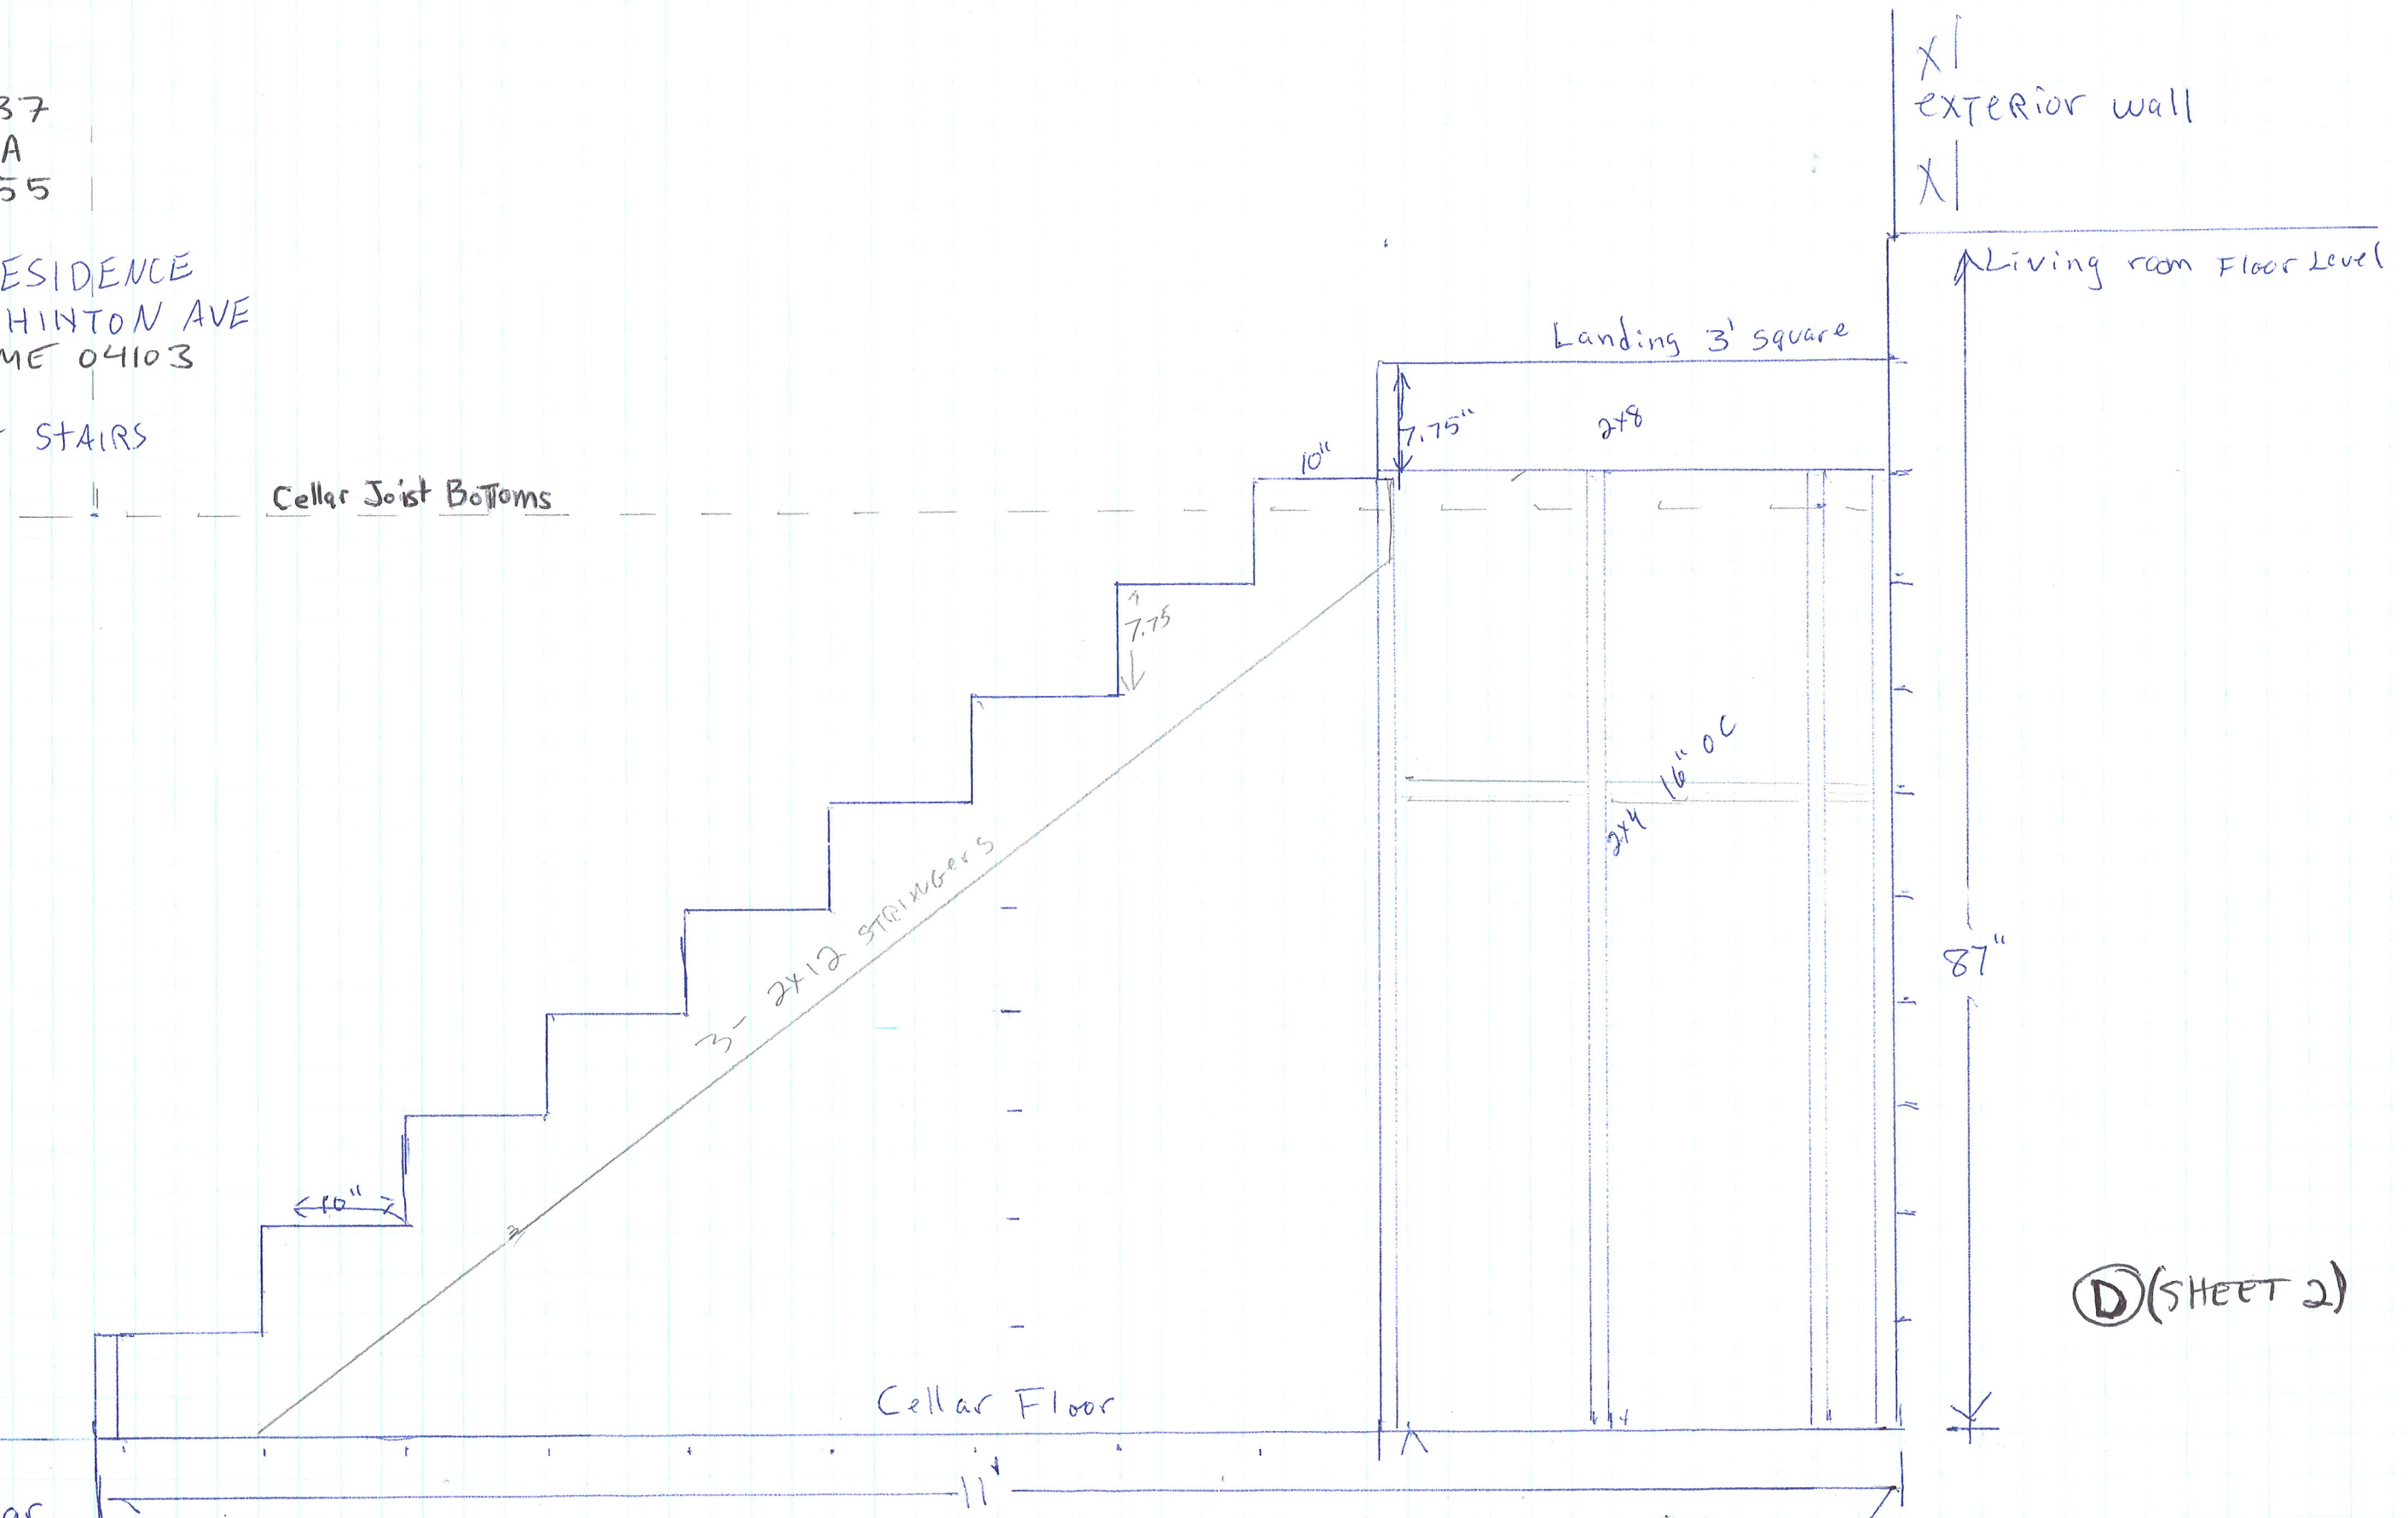

Page 5  
new cellar  
STAIRS

(D) (SHEET 2)