




**PRELIMINARY DRAWING  
NOT FOR CONSTRUCTION**

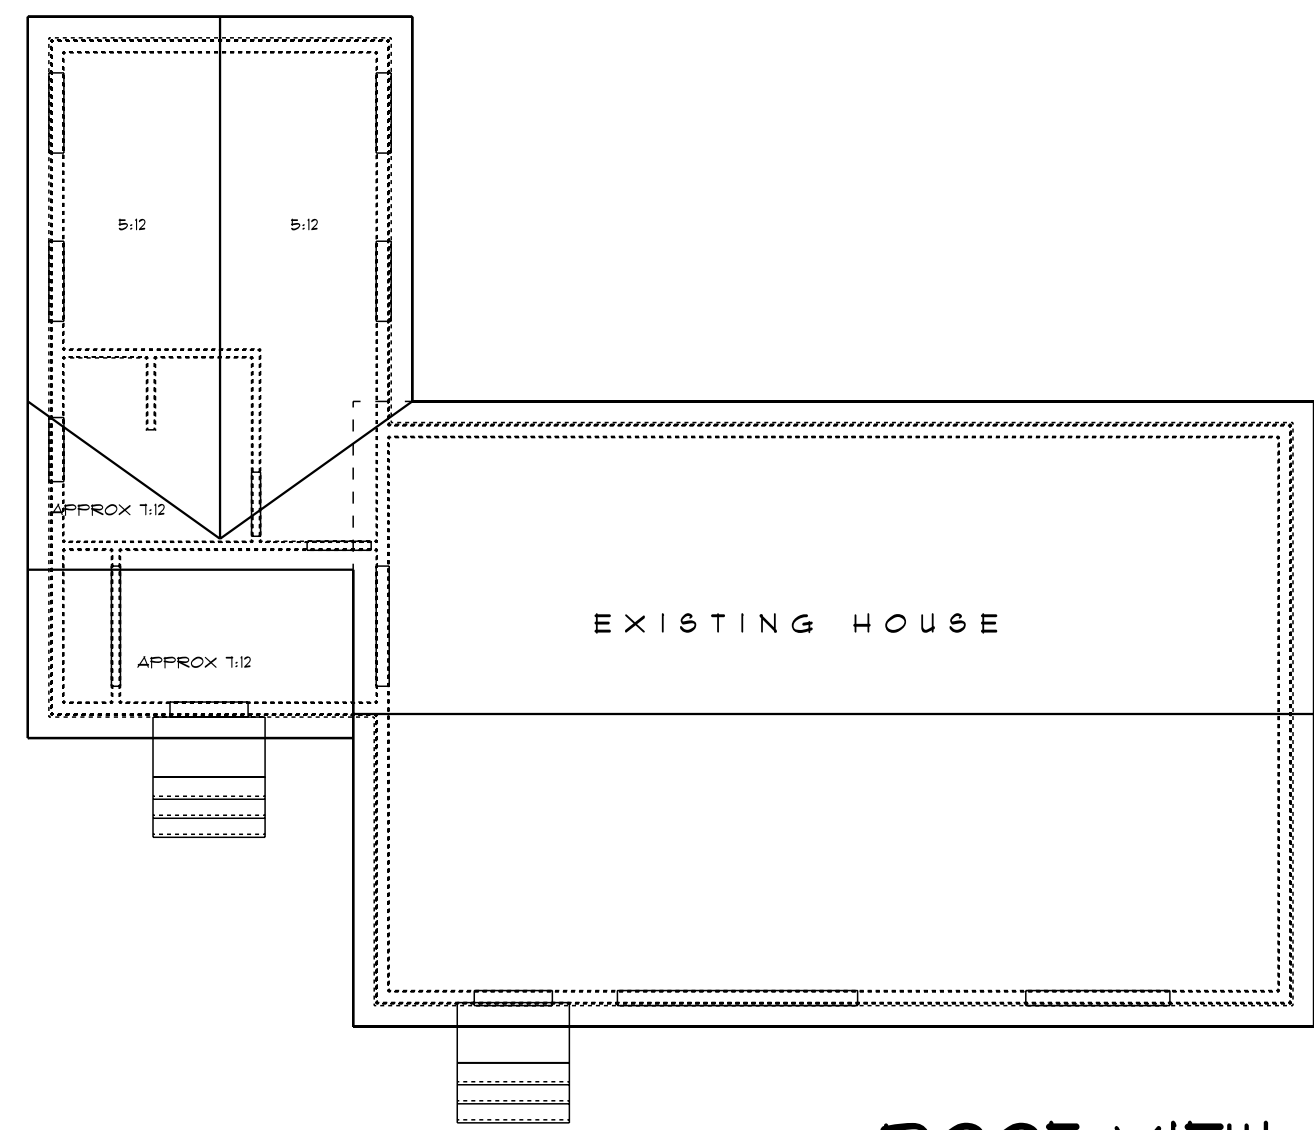


**ROOF VIEW**  
SCALE: 1/8" = 1'-0"

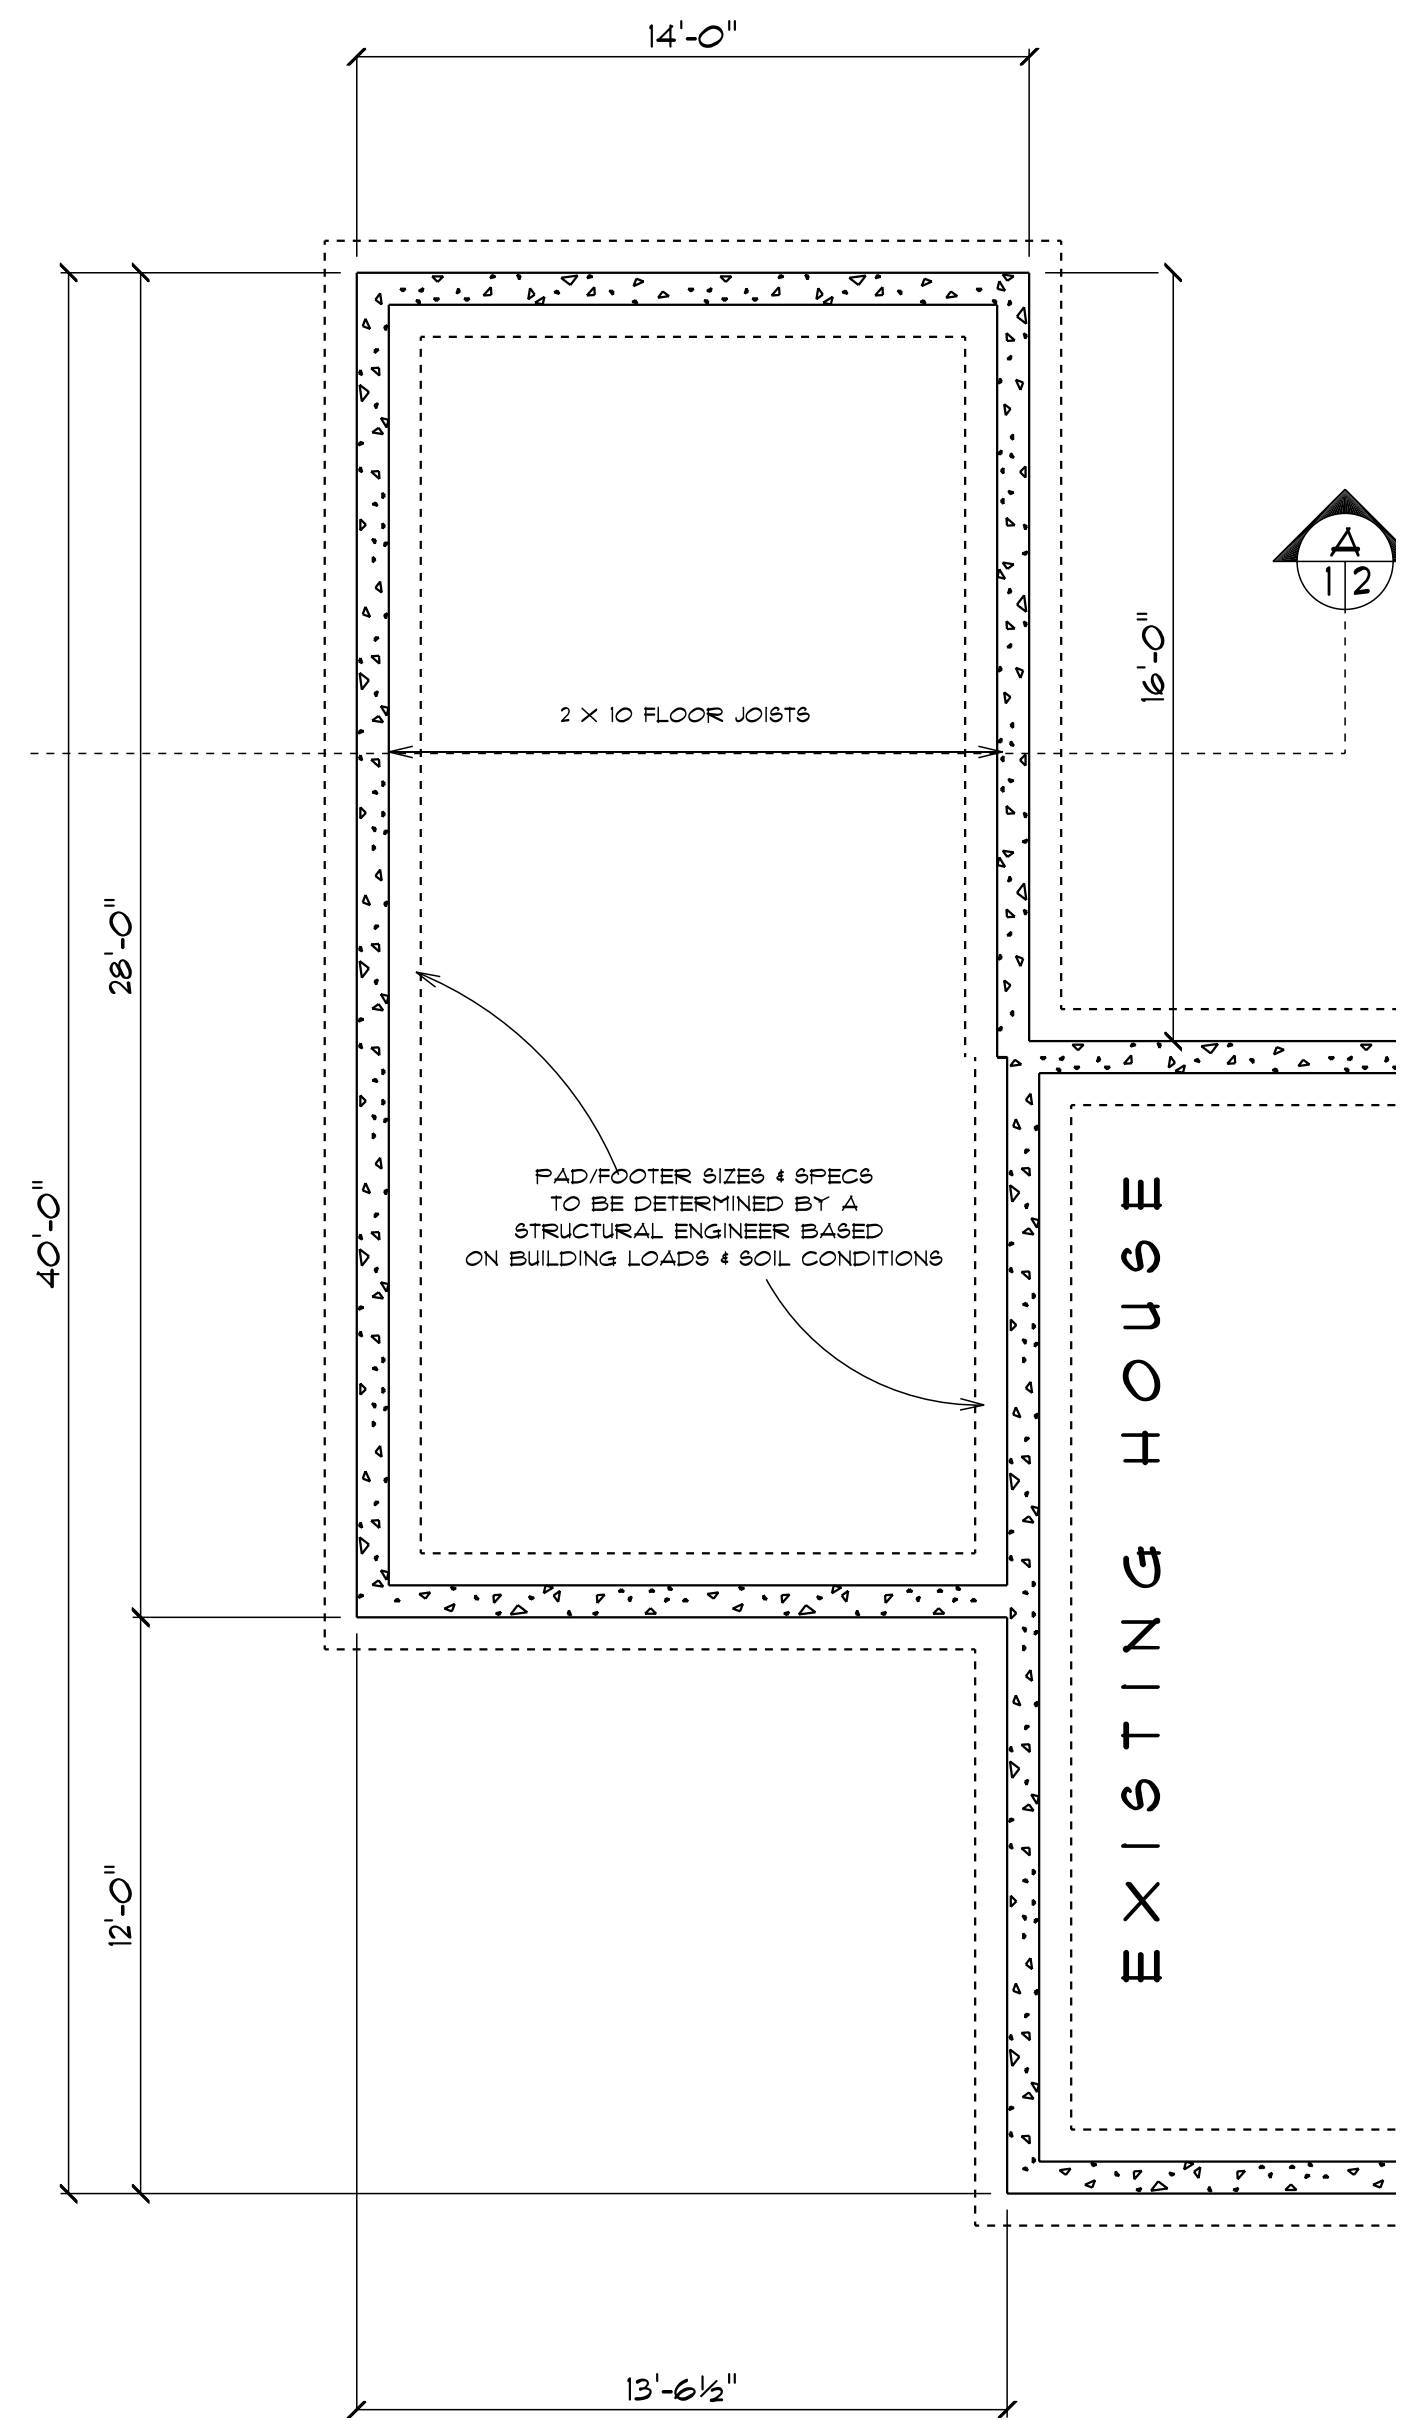


**FOUNDATION**  
SCALE: 1/4" = 1'-0"

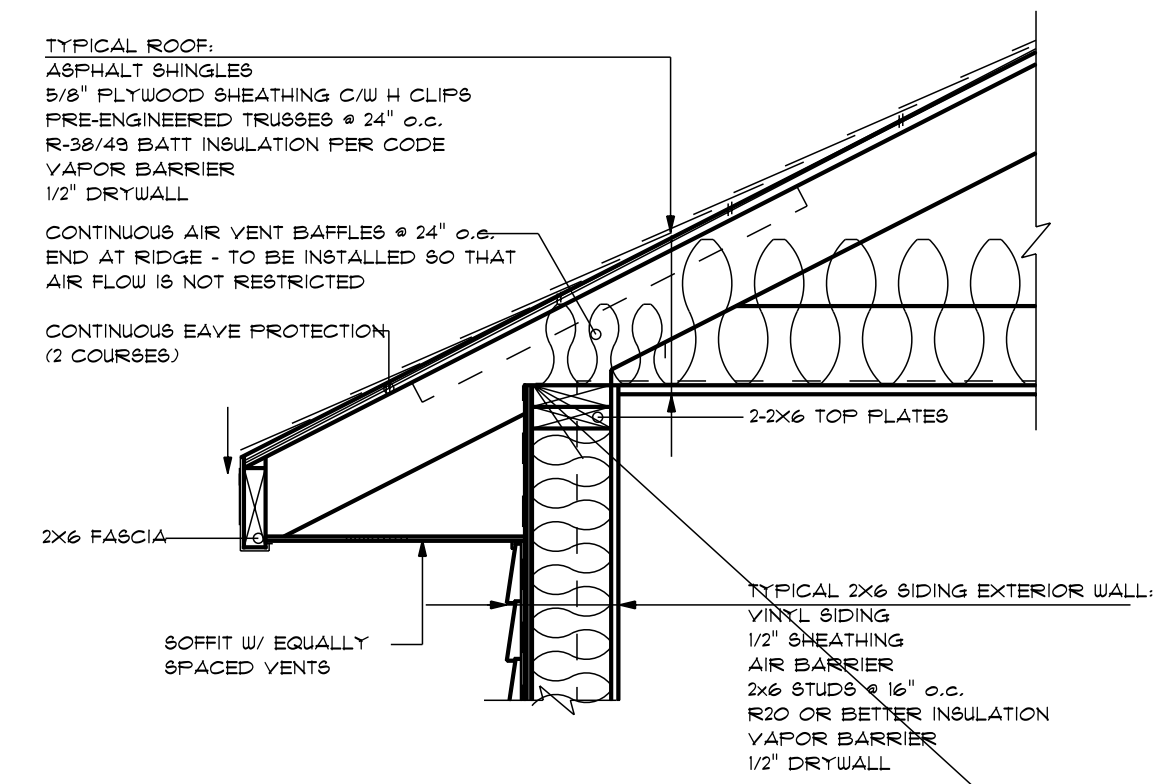


**2X6/SIDING EAVE**

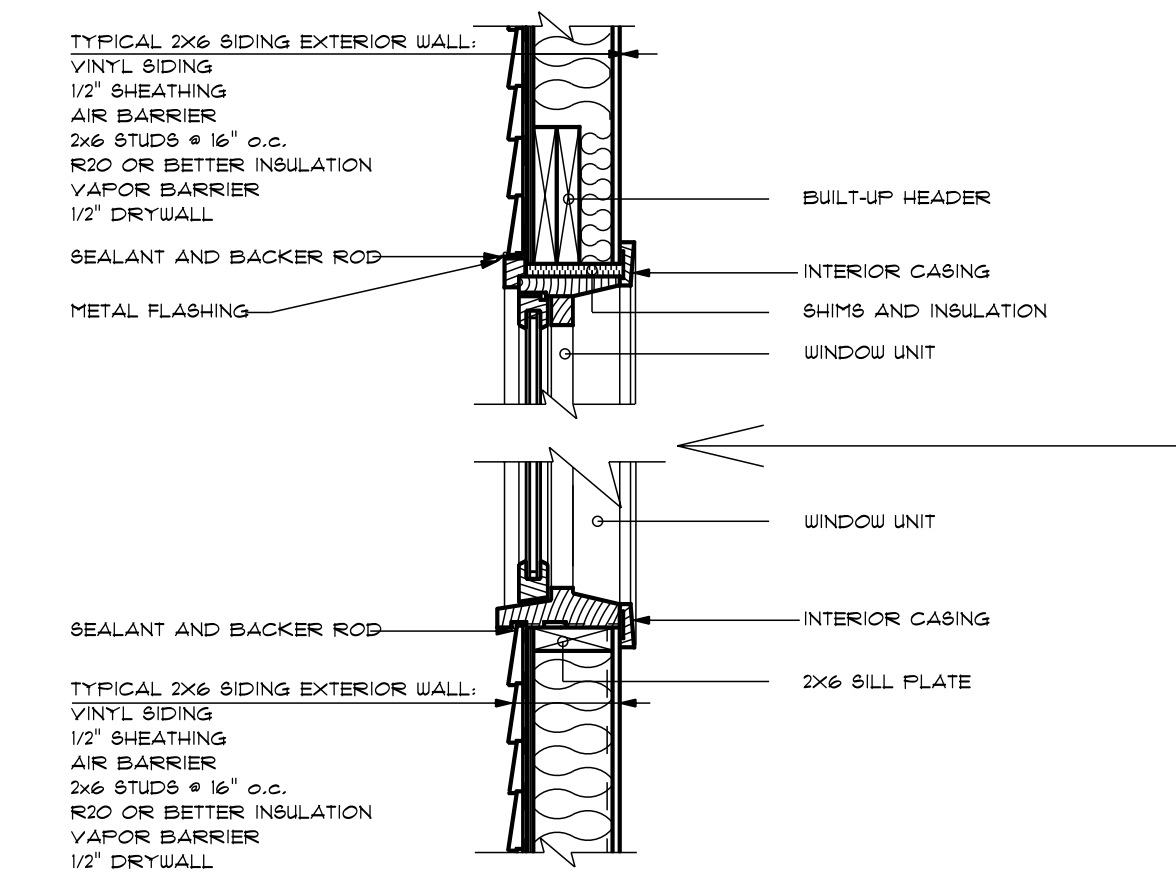

**2X6/SIDING HEADER & BILL**

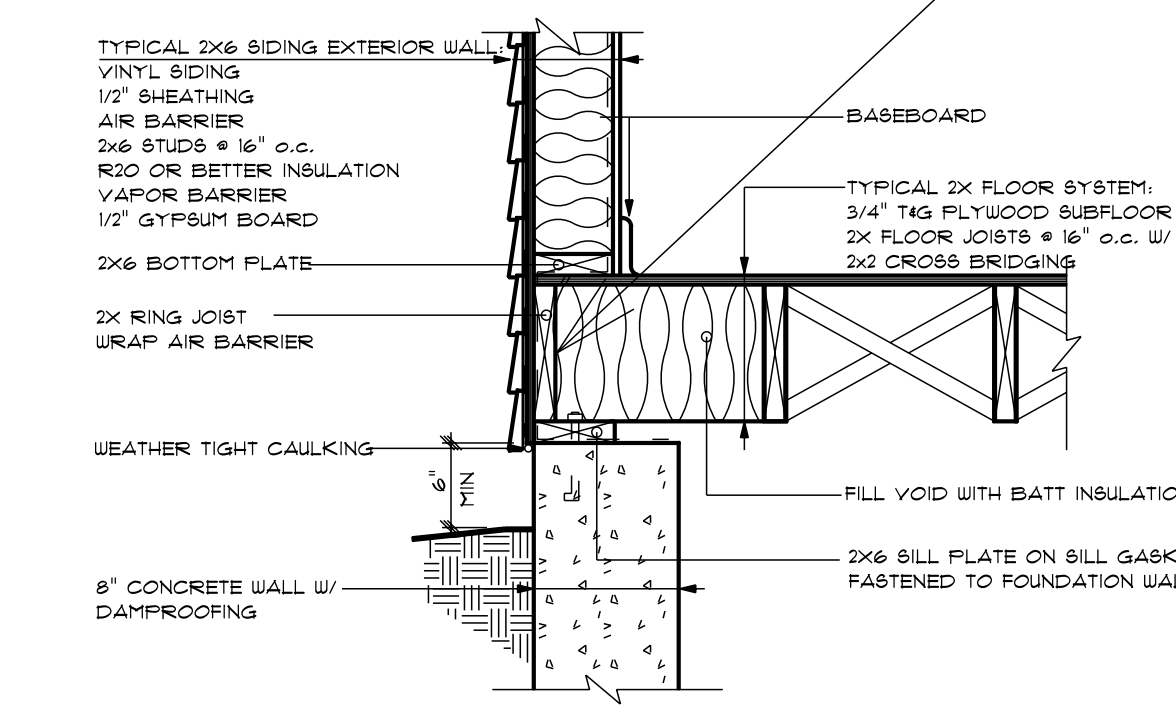

**2X6/SIDING WALL AT FOUNDATION**

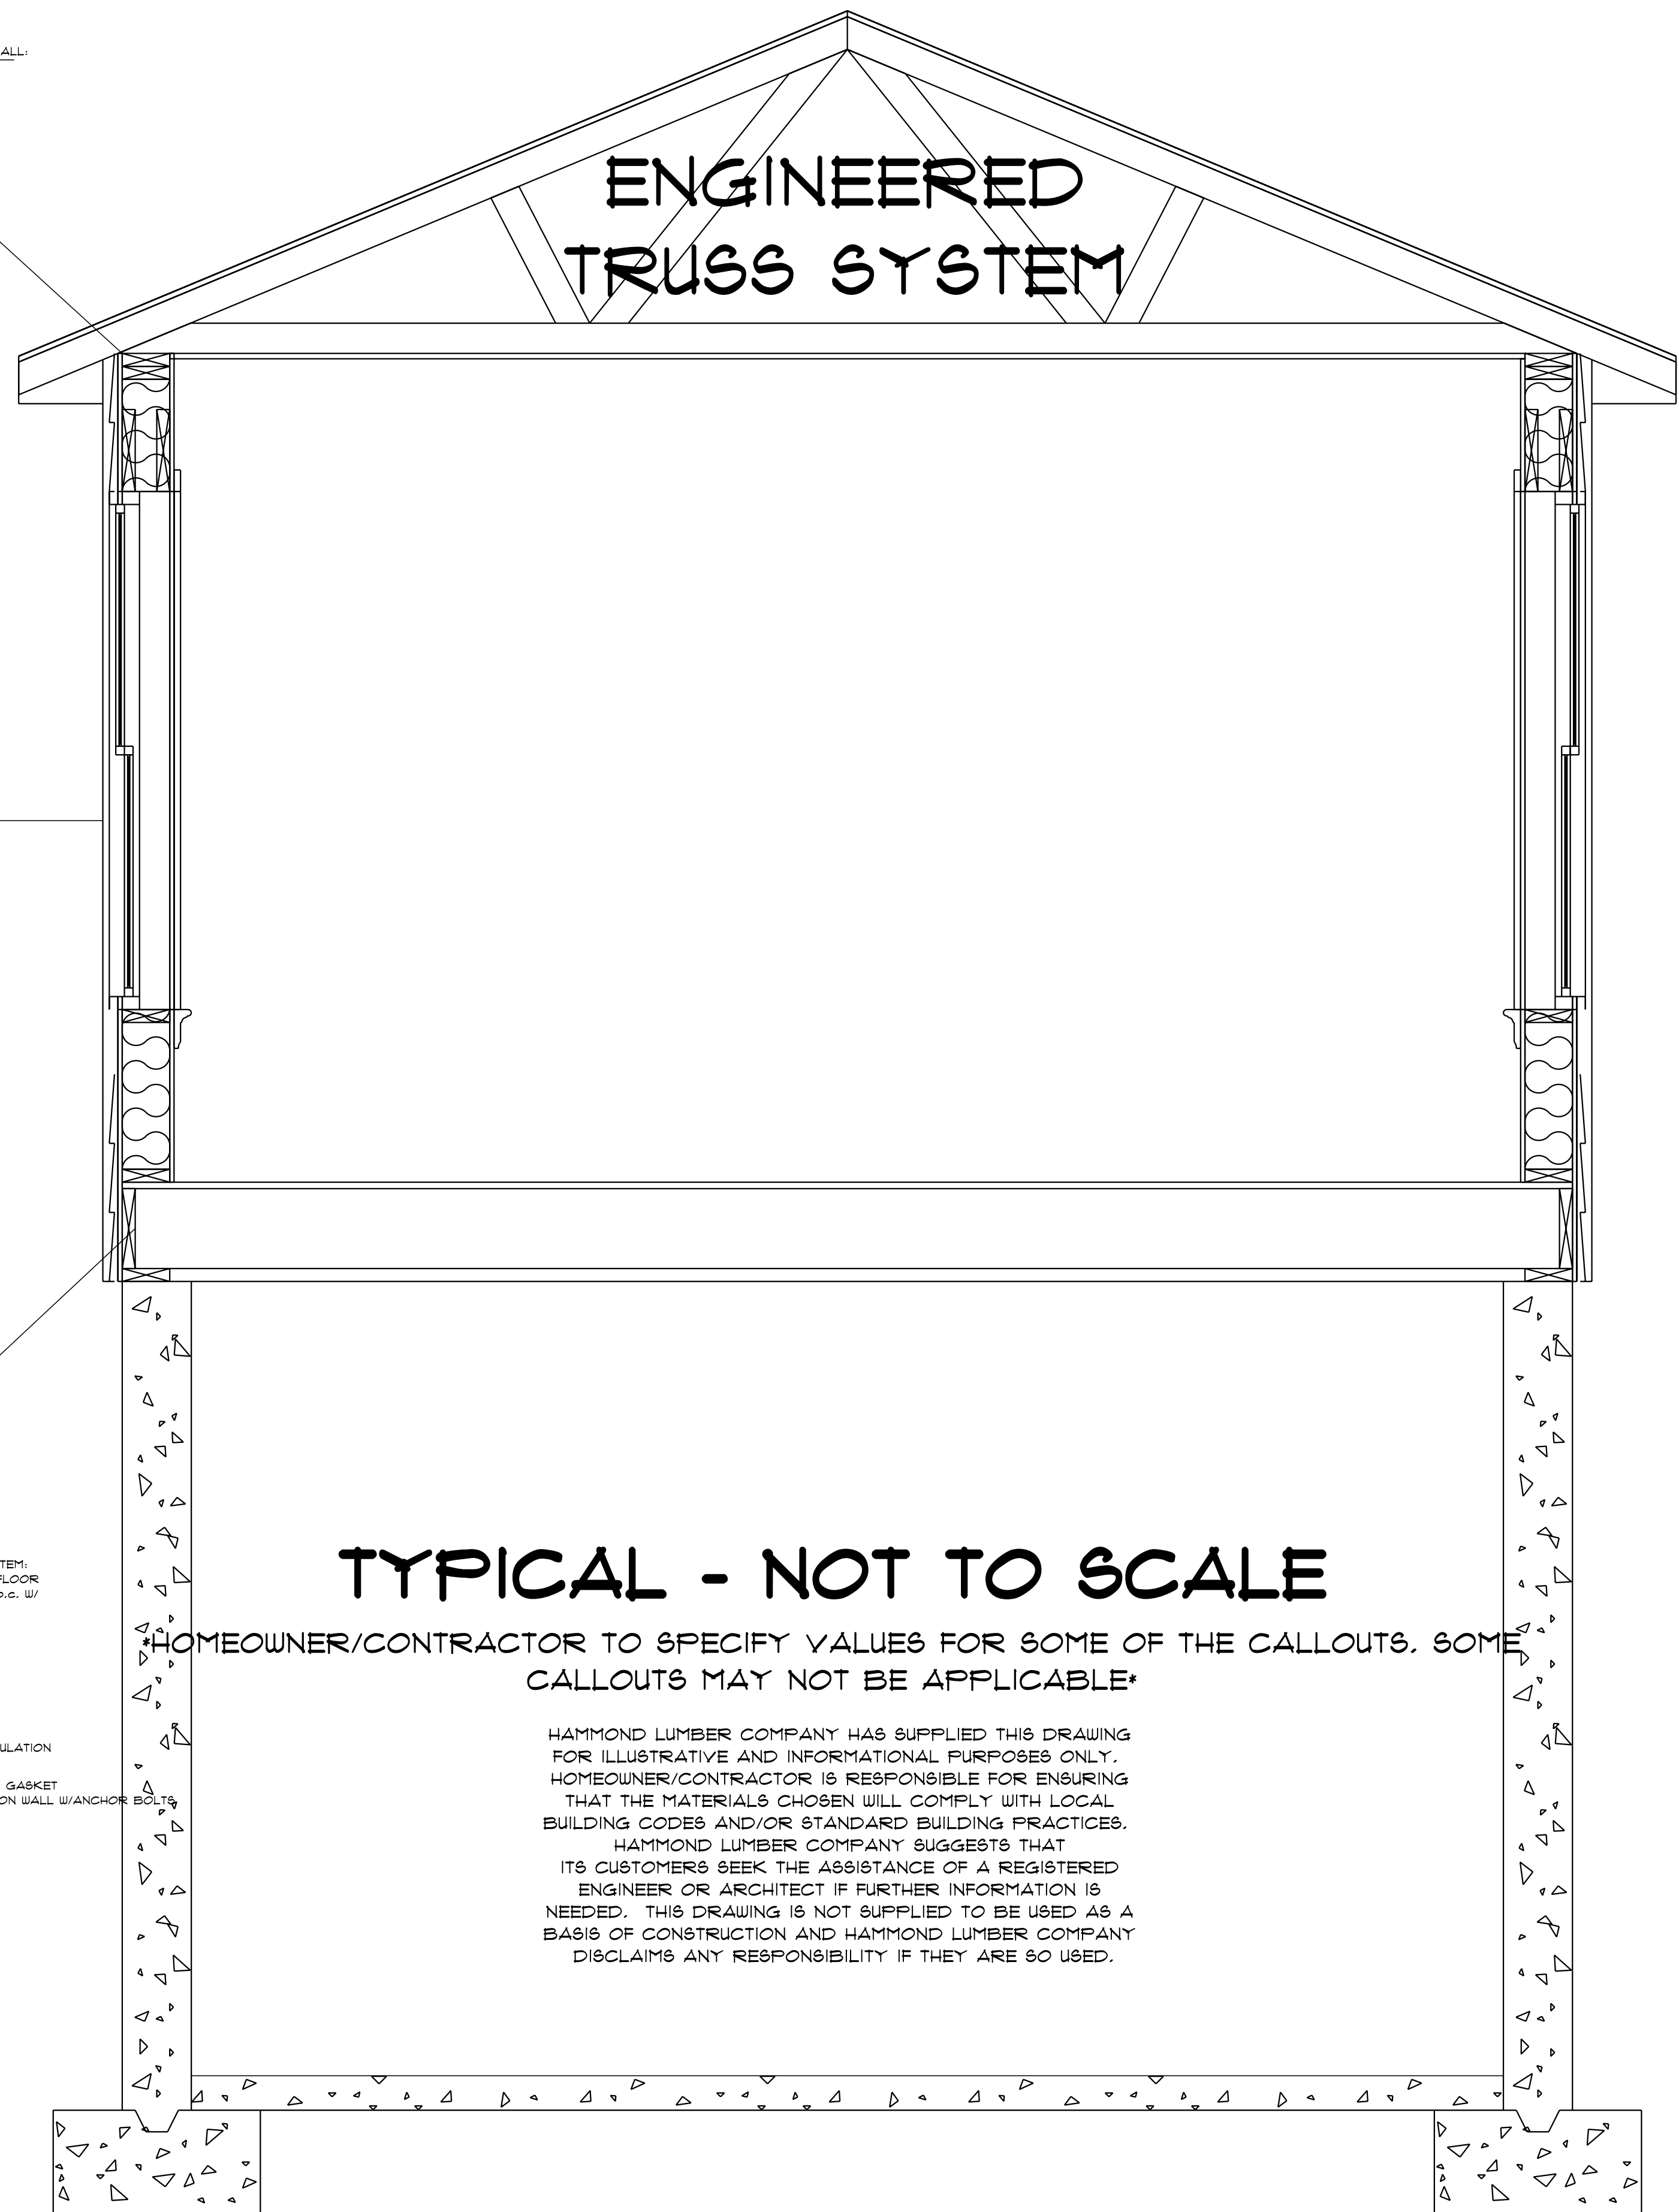

**TYPICAL - NOT TO SCALE**

HOMEOWNER/CONTRACTOR TO SPECIFY VALUES FOR SOME OF THE CALLOUTS. SOME CALLOUTS MAY NOT BE APPLICABLE.

HAMMOND LUMBER COMPANY HAS SUPPLIED THIS DRAWING FOR ILLUSTRATIVE AND INFORMATIONAL PURPOSES ONLY. HOMEOWNER/CONTRACTOR IS RESPONSIBLE FOR ENSURING THAT THE MATERIALS CHOSEN WILL COMPLY WITH LOCAL BUILDING CODES AND/OR STANDARD BUILDING PRACTICES. HAMMOND LUMBER COMPANY SUGGESTS THAT ITS CUSTOMERS SEEK THE ASSISTANCE OF A REGISTERED ENGINEER OR ARCHITECT IF FURTHER INFORMATION IS NEEDED. THIS DRAWING IS NOT SUPPLIED TO BE USED AS A BASIS OF CONSTRUCTION AND HAMMOND LUMBER COMPANY DISCLAIMS ANY RESPONSIBILITY IF THEY ARE SO USED.

DRAWINGS ARE PROVIDED BY HAMMOND LUMBER COMPANY AS A SERVICE TO OUR CUSTOMERS. THESE DRAWINGS ARE NOT TO BE USED FOR CONSTRUCTION OR FOR ANY OTHER PURPOSES WITHOUT THE WRITTEN PERMISSION OF HAMMOND LUMBER COMPANY. HAMMOND LUMBER COMPANY SUGGESTS THAT ITS CUSTOMERS SEEK THE ASSISTANCE OF A REGISTERED ARCHITECT TO OBTAIN TECHNICAL ADVICE ON THE USE OF THESE DRAWINGS. HAMMOND LUMBER COMPANY DISCLAIMS ANY RESPONSIBILITY IF THEY ARE SO USED.

DATE	DESCRIPTION	BY	CHKD
09/23/21	REVISED	DJH	DJH
09/23/21	SCALE - AS NOTED		
09/23/21	FOR	2	2

DRAWING BY  
**ADIBITO**

**ENY CONSTRUCTION**  
14 X 28 ADDITION  
MARTIN JOB  
PORTLAND, ME

