

38 FEET


38 FEET

BASEMENT

CONCRETE FLOORS

24 FEET

FOUNDATION WALLS

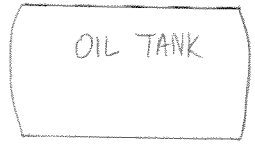

LAB

PROPOSED NEW FURNACE LOCATION

VENTED THROUGH BRICK/LIND CHIMNEY

1" vent pipe



8 FT

STAIRS

FRONT OF HOUSE

Scale  
1/4" = 1 FT.