


31 SAMUEL RD
 SCREEN PORCH
 SECTION

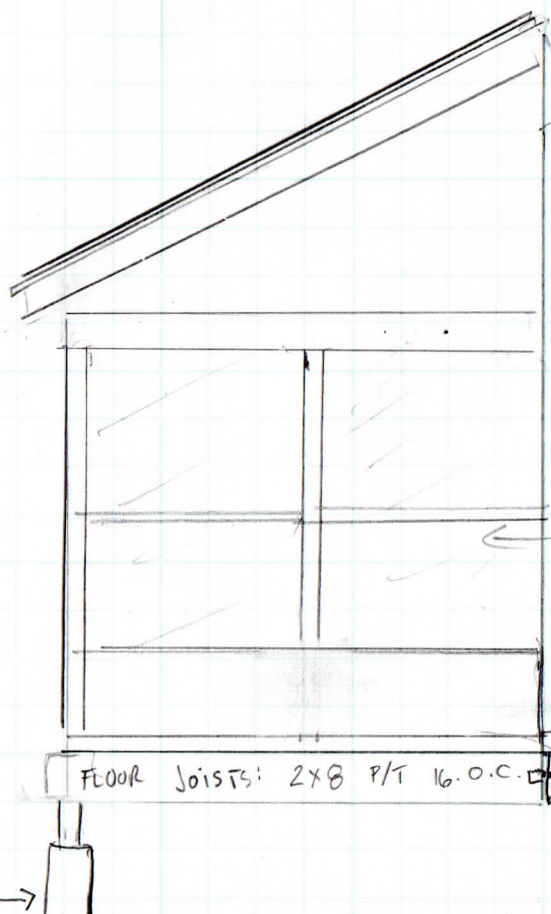

RAFTER: 2x8 P/T
 ROOFING MATERIAL: 30 YR ASPHALT
 UNDERLAYMENT: ROOFTOPGUARD MEMBRANE
 ROOF SHEATHING: 5/8 CDX PLYWOOD
 FASCIA: AZEK PVC
 DRIP EDGE: 8" ALUM DRIP
 SOFFIT: VINYL

TYP HEADER: 2-2x12 P/T
 SIDING: VINYL
 EXT SHEATHING: 1/2 CDX PLY W/ TYVEK
 ← FIBERGLASS SCREEN

LEDGER 2x8 P/T CONNECTED VIA 2, SIMPSON DTT2 CONNECTORS
 DECKING 5/4x6" CEDAR DECKING
 FLOOR JOISTS: 2x8 P/T 16.O.C.
 POSTS 4x4 P/T 1

PIER
 10" SONOTUBE
 @ 4' DEPTH

1/2 BOLTING AND
 PORTLAND HANDYMAN SERVICES
 VINCENT DIENNO
 450-5947