

SECTION 5: DIRECTIONS TO ESTABLISHMENT/ FLOOR PLAN


Give directions to your establishment from Augusta, ME:

Make directions as clear as possible, noting any identifying signs, landmarks or structures that will assist in locating your business.

*Take Bucknam Rd exit to Allen Ave.
All the way until Yale Street on left.
68 Yale Street on the left.*

Floor Plan of Establishment

Please provide a floor plan of your establishment. Make note of entrances and exits, purpose for each room or area, utility sink or shampoo bowl, and location of the public restroom. **Reminder:** The establishment must have a utility sink or shampoo bowl, in addition to the sink in the restroom.

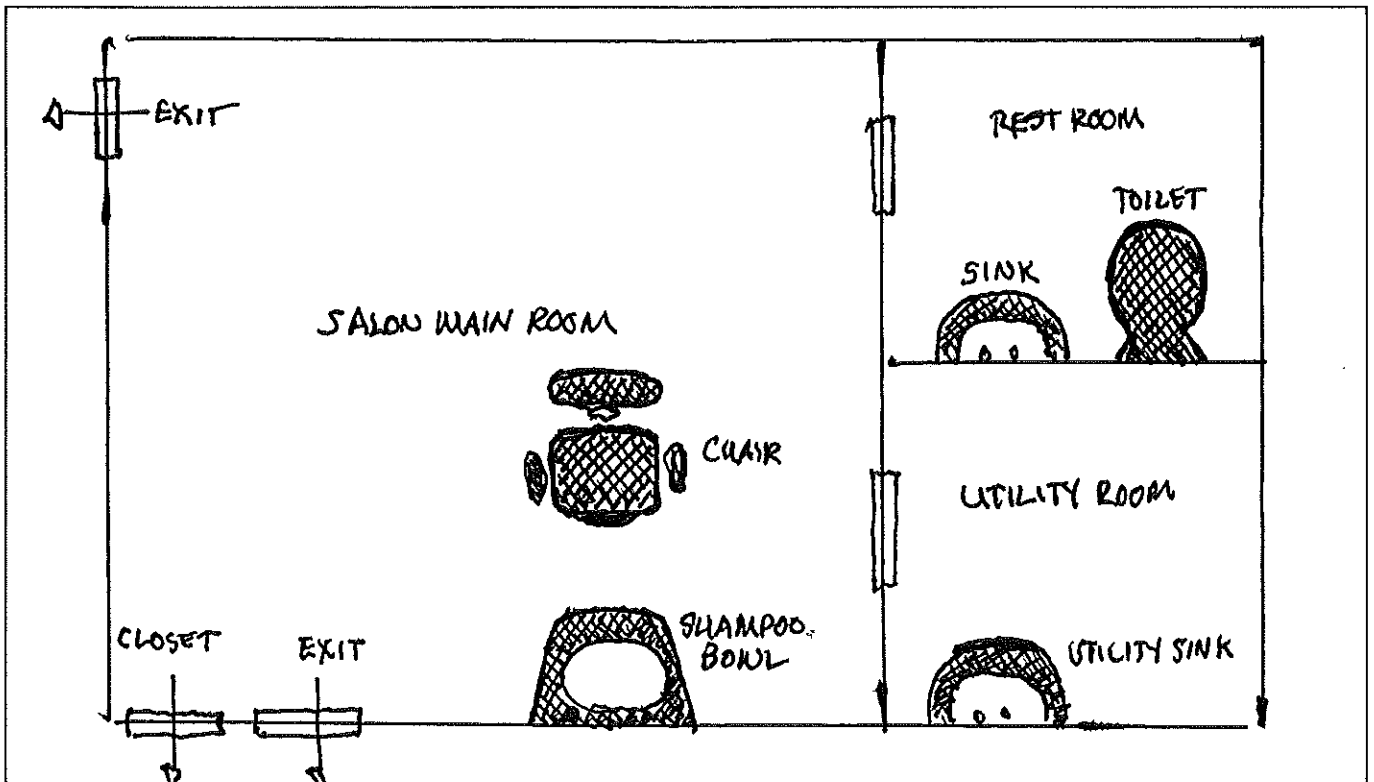

INITIALS OF APPLICANT

L.P.