



Header Detail

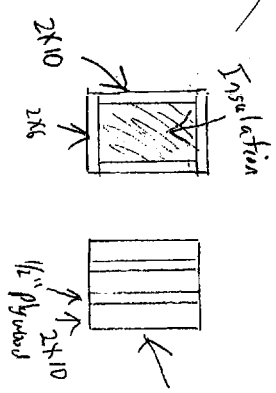


See House cross section

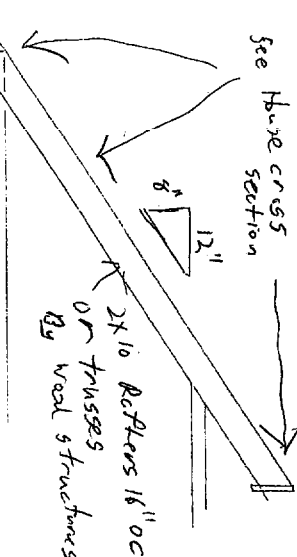

Fasteners per Boce 1999

Stair rails will be 34" x 38" above leading edge of tread/Noing
 Guards will be 36" High with no more than 4" spacing
 Minimum Head Room From leading edge of tread to ceiling is 6'-8"
 Maximum Riser HT is 7'-9"
 Minimum Tread Depth is 10"

Stairs / Guards

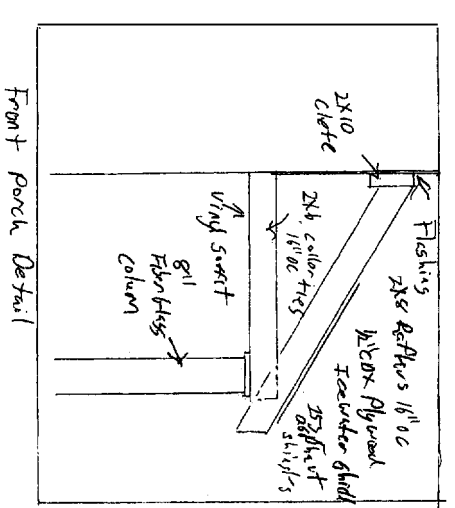

Front Porch Detail

Building Sections

Yale St lot #2

SCALE:	APPROVED BY:
DATE:	DRAWN BY:
	REVISIO
	DRAWING NUMBER