





Right Elevation $\frac{1}{8}'' = 1'-0''$

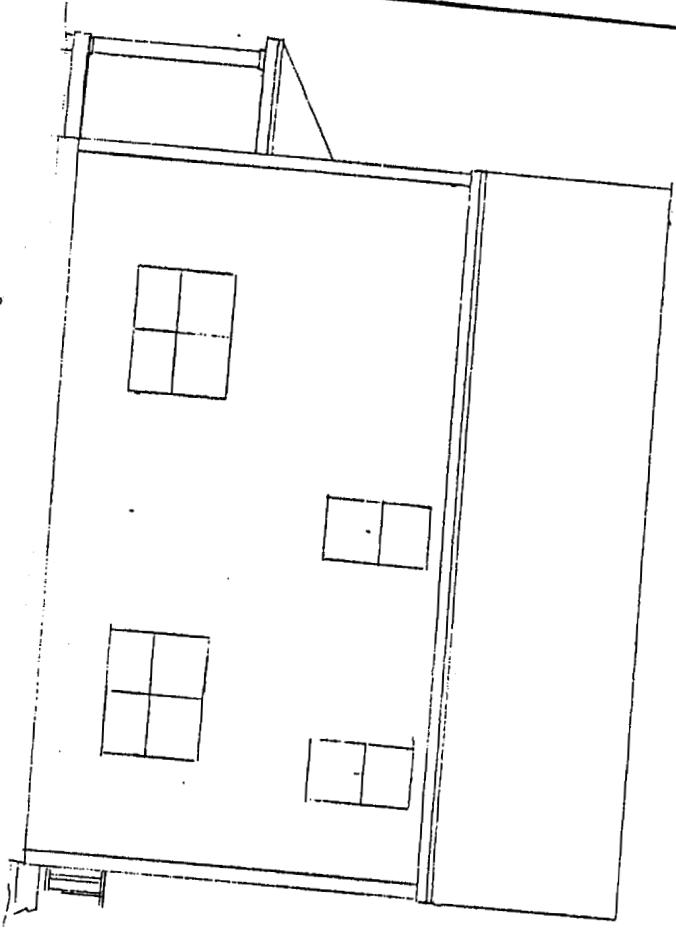

Left Elevation $\frac{1}{8}'' = 1'-0''$

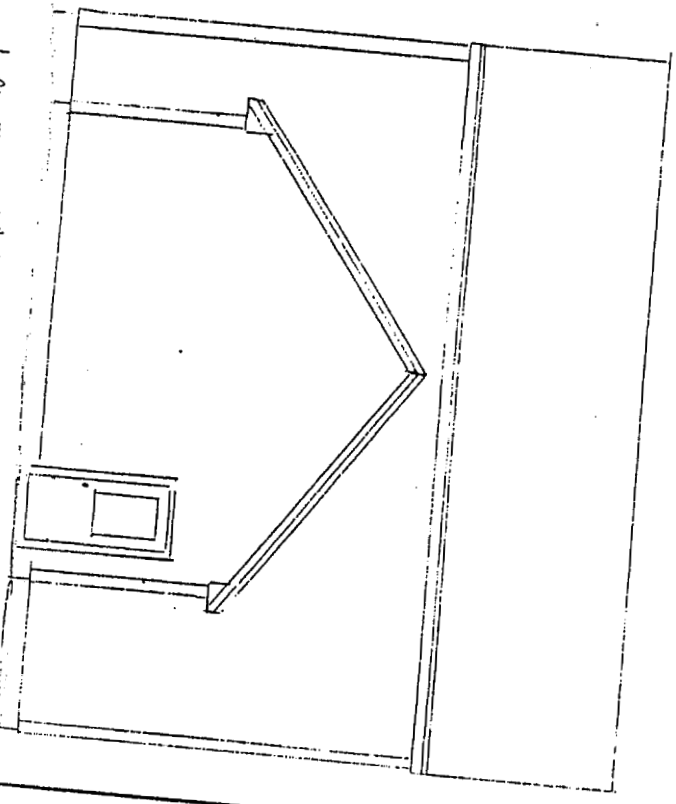

| | |
|-------|--------------|
| SCALE | APPROVED BY: |
| DATE: | DRAWN BY: |
| | REVISION |
| | DATE |
| | DESCRIPTION |

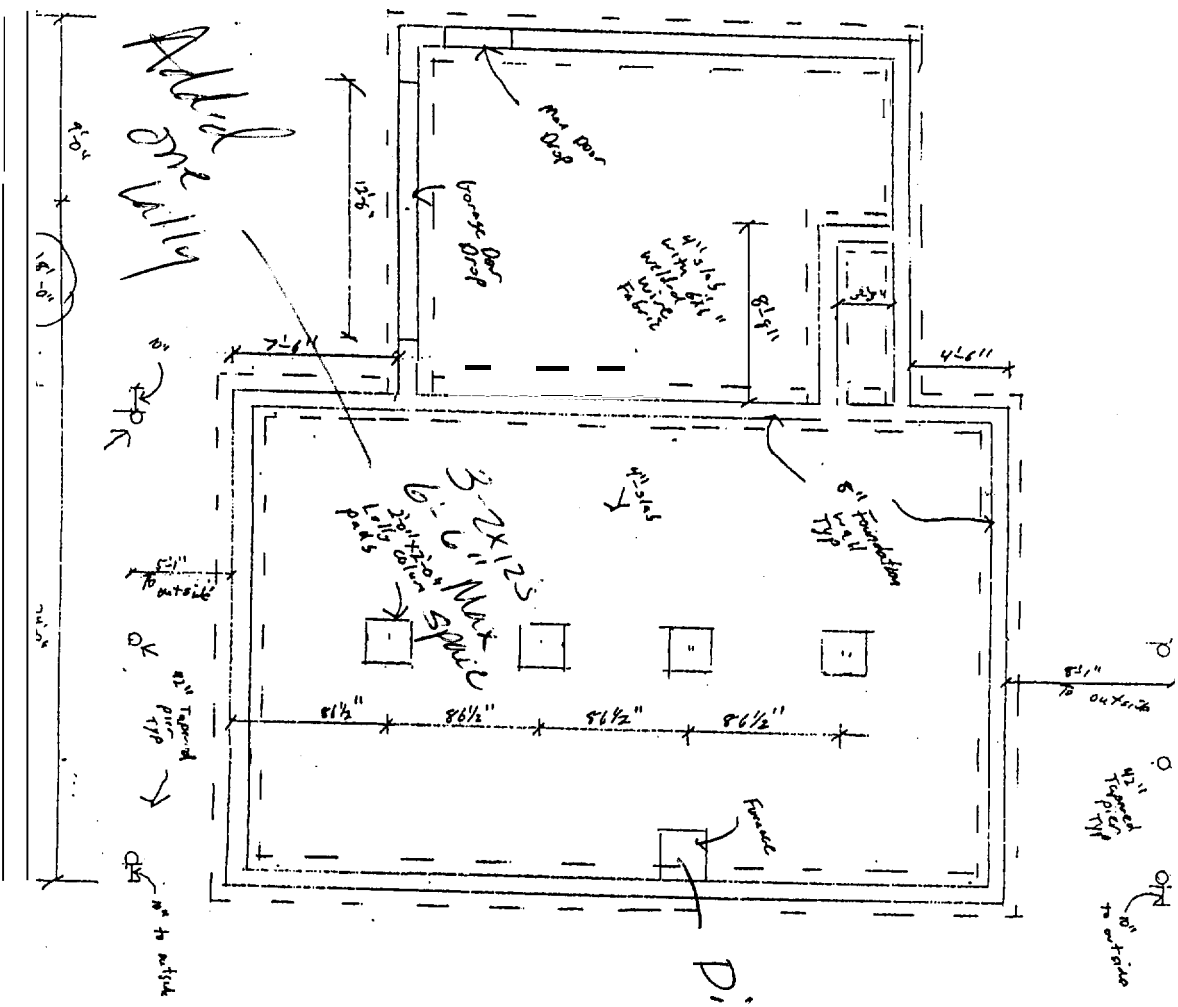
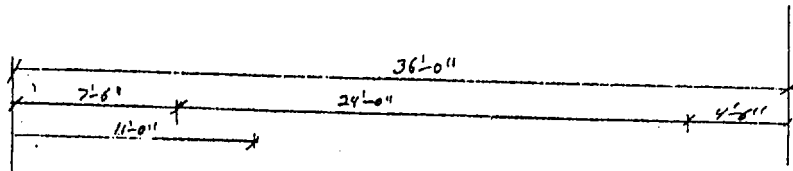


Applied Vibration



Direct Vent

| | |
|---------------------|-------------|
| Foundation Plan | |
| Scale: 1/4" = 1'-0" | DATE: |
| DESIGNED BY: | CHECKED BY: |

2ND Floor Plan

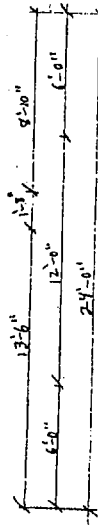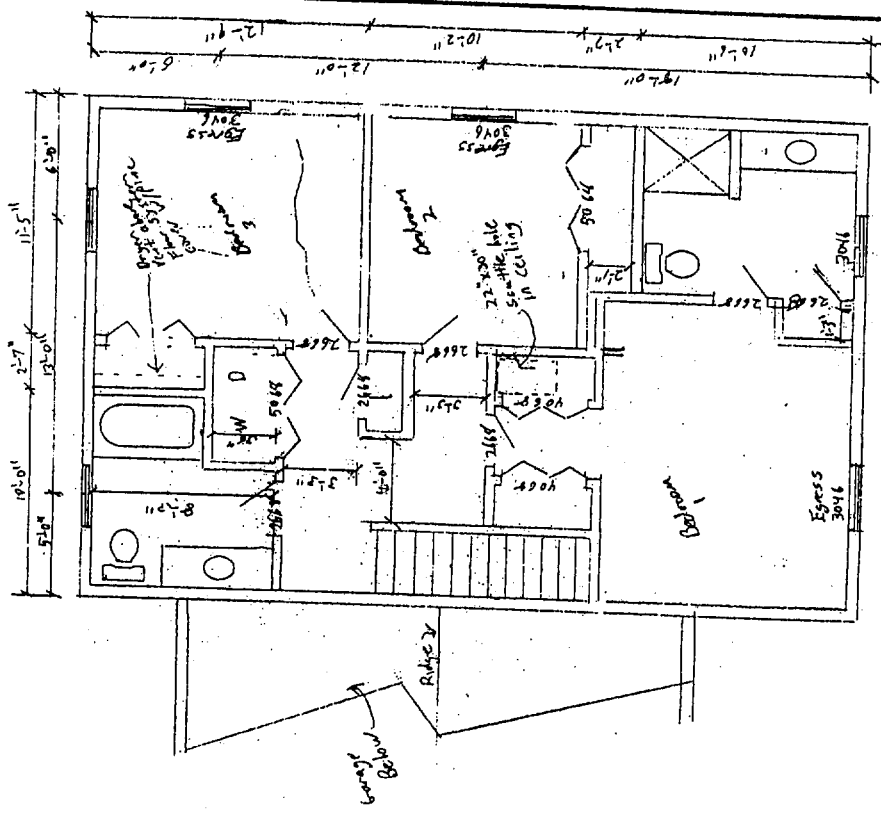

1st Floor Plan

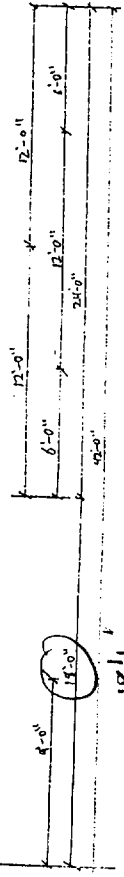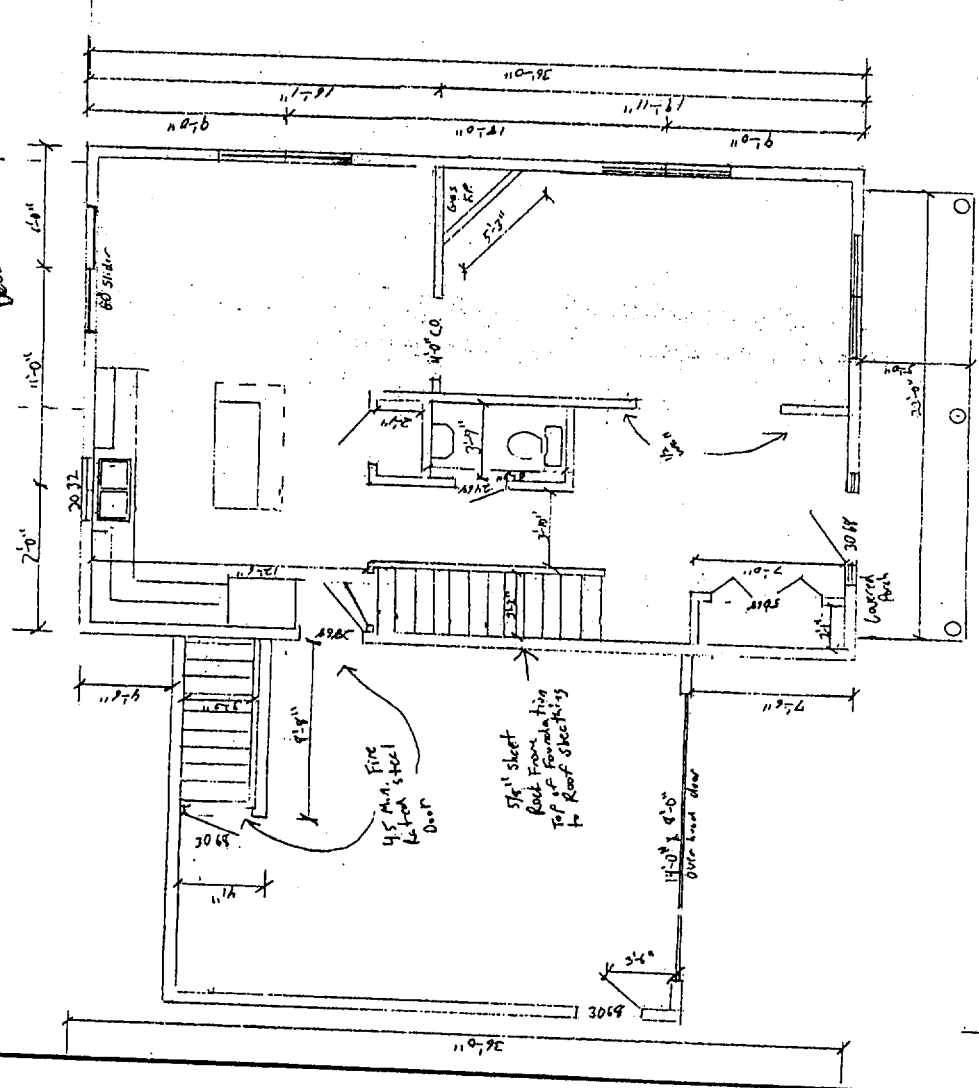

| | | |
|-------|--------------|-----------------|
| DATE: | APPROVED BY: | DRAWING NUMBER: |
| | | |
| | | |

