



2075351358

07:07:01 a.m. 04-13-2017

1/1

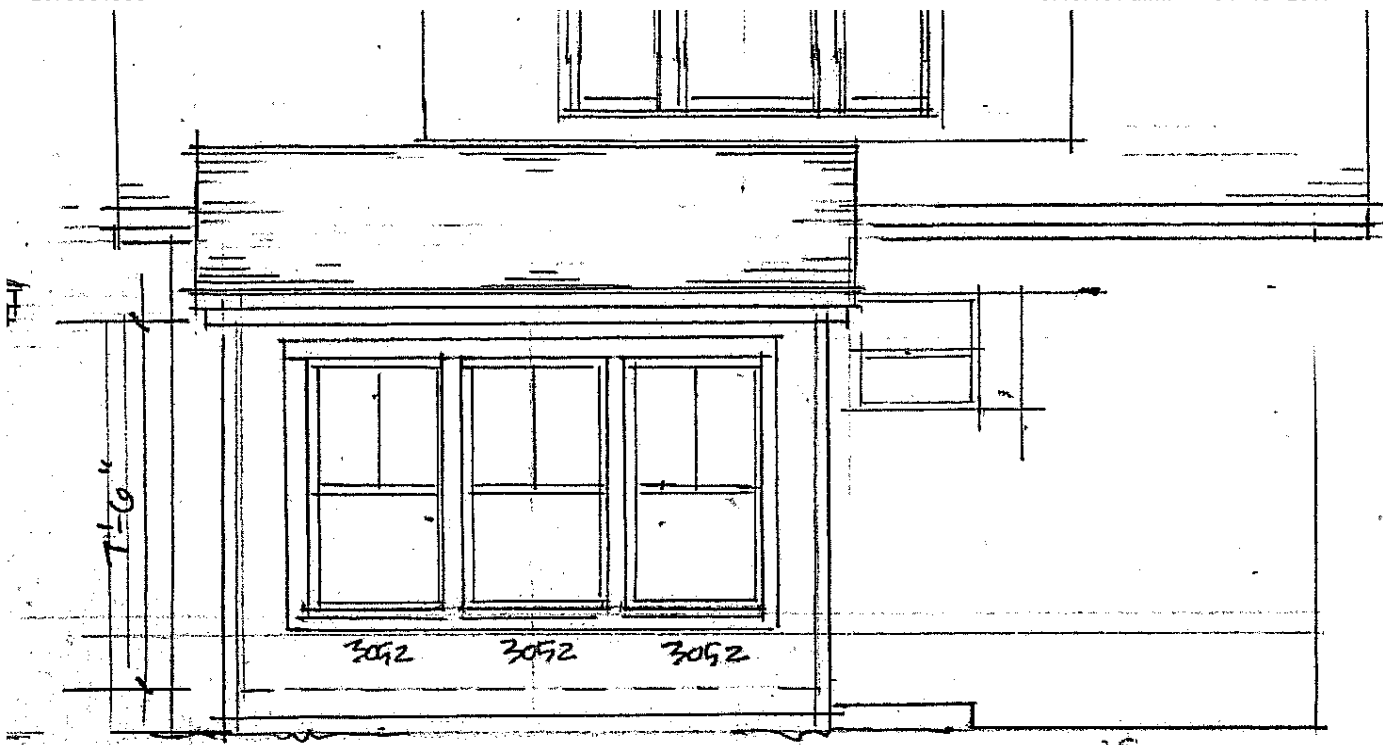

WEST ELEVATION

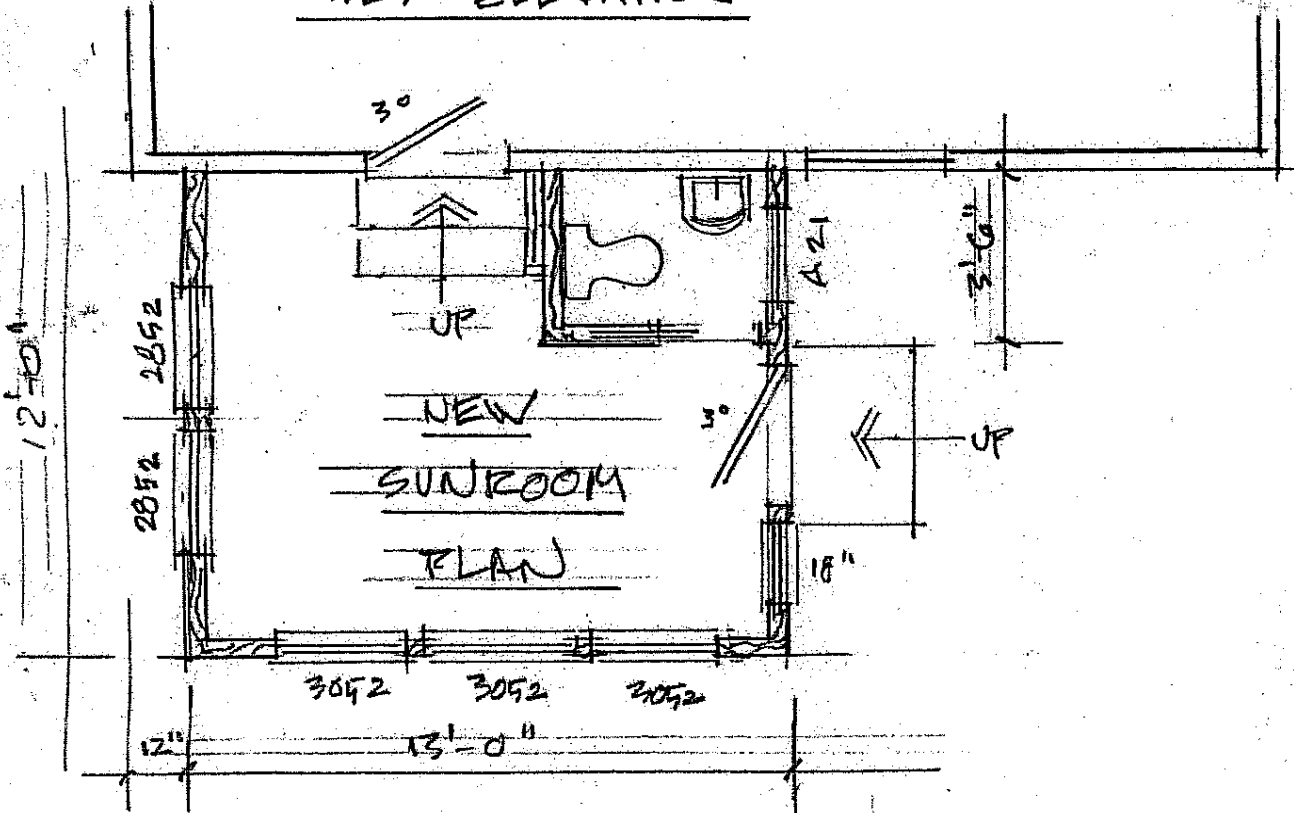

NEW
SUNROOM
PLAN

DONAGHY / VERILLA
ADDITION PROPOSAL
1208 WASHINGTON AVE.
PORTLAND



1/4" = 1'-0"