


Attachment #2

Foundation

No insulation, as quoted

Show under floor space ventilation as per IRC Section R408

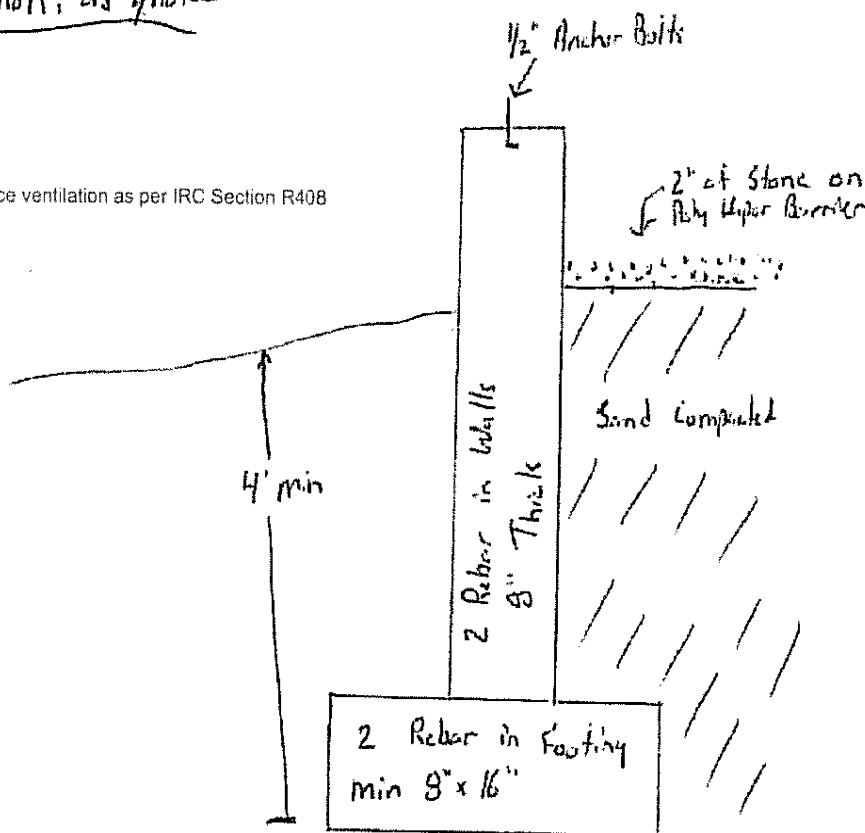

2x3 Vent

 Vented
 into
 Existing
 Foundation