


# Attachment # 3

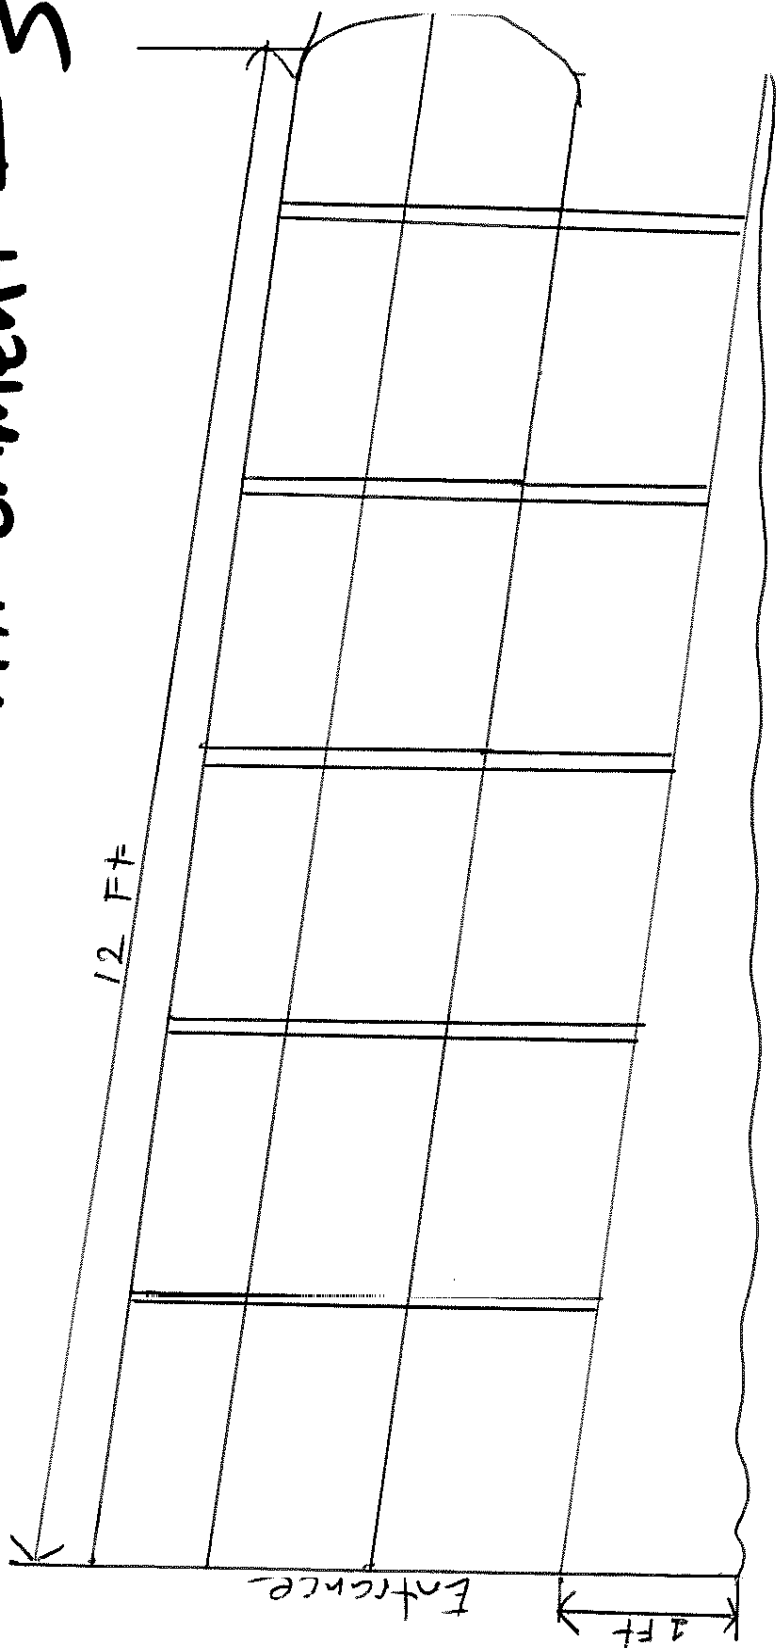

12 Ft Aluminum ADA compliant wheelchair ramp