




36.00 x 24.00 in

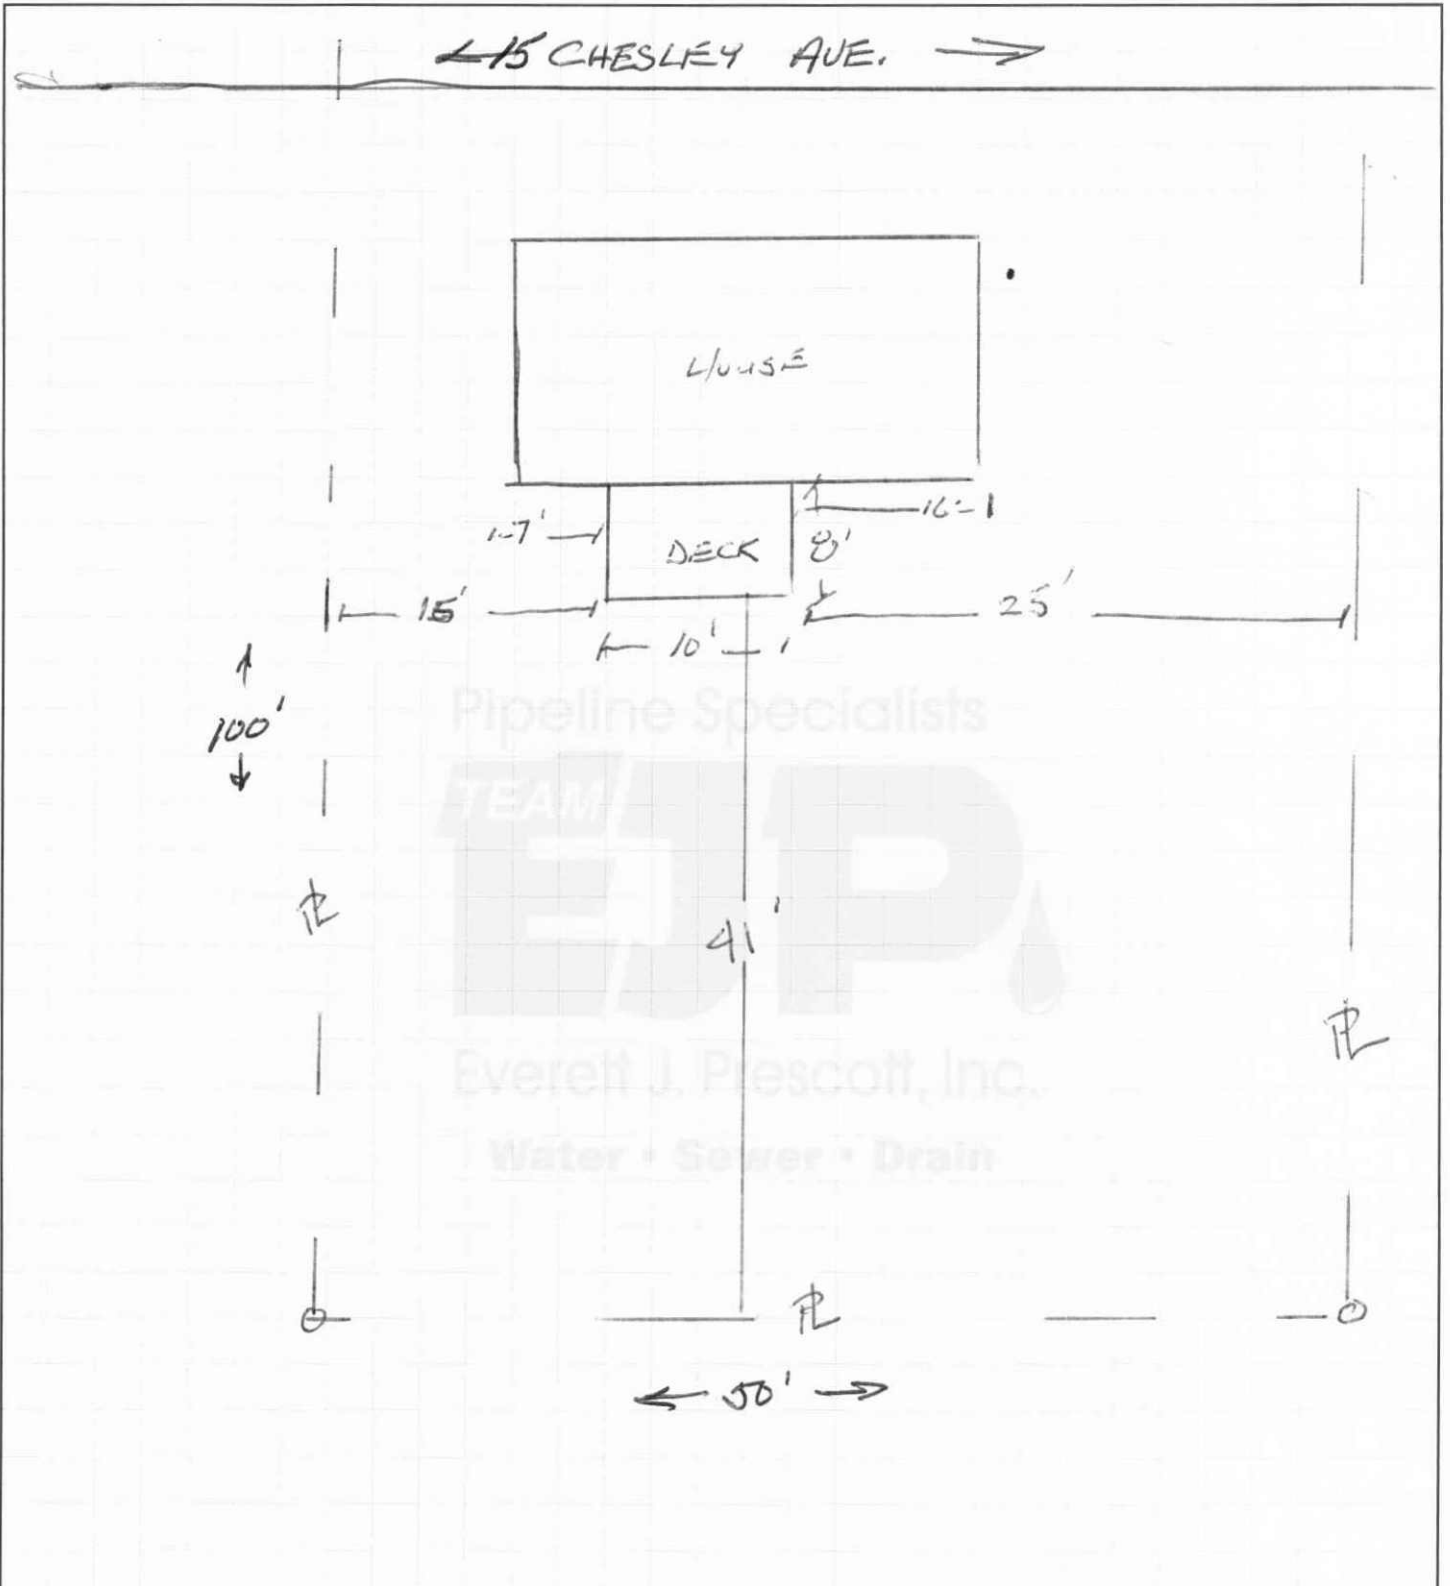

Pipeline Specialists
 TEAM
EJP
 Everett J. Prescott, Inc.
 Water • Sewer • Drain