




CWS Architects

Architecture  
Space Planning  
Value Design

434 Cumberland Avenue  
Portland, ME 04101  
Phone: (207) 774-4441  
Fax: (207) 774-4016

www.CWSarch.com

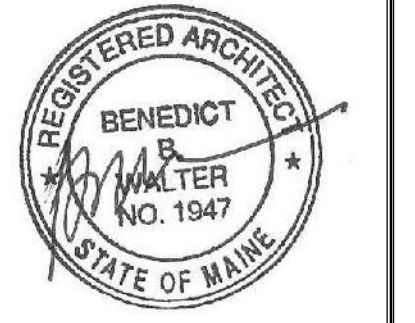

Owner:  
**SOUTHERN MAINE STUDENT HOUSING LLC**  
247 COMMERCIAL STREET  
ROCKPORT, MAINE 04856  
TEL: (207) 236-4067

Contractor:  
**PIZZAGALLI CONSTRUCTION**  
131 PRESUMPSCOT STREET  
PORTLAND, ME 04103  
TEL: (207) 874-2323  
FAX: (207) 874-2727

**BAYSIDE VILLAGE - A STUDENT HOUSING COMPLEX**

132 MARGINAL WAY  
PORTLAND, MAINE

Project No: 2006-432/BVP

Drawing Title:  
**ENLARGED PLAN - GARAGE - AREA A**

Scale: 1/8" = 1'-0"  
Date: SEPTEMBER 14, 2007


Revisions:  
▲  
▲  
▲  
▲  
▲

Drawing Number:

**A1.G1**

ISSUED FOR CONSTRUCTION

- 01- PROVIDE 1/2" PLYWOOD BLOCKING IN LIEU OF RESILIENT CHANNELS AT OWNER SUPPLIED BULLETIN BOARD. COORDINATE LOCATION AND EXTENTS WITH OWNER.
- 02- 42" HIGH HALF-WALL WITH WOOD CAP. SEE DETAILS AND PARTITION SCHEDULE.
- 03- TEL/DATA OUTLET FOR OWNER SUPPLIED LAUNDRY EQUIPMENT. COORDINATE LOCATION WITH OWNER. REFERENCE ELECTRICAL DRAWINGS FOR ADDITIONAL INFORMATION.
- 04- CASH CARD MACHINE FOR OWNER SUPPLIED LAUNDRY EQUIPMENT. COORDINATE LOCATION WITH OWNER.
- 05- CEILING MOUNTED TV AND BRACKET ASSEMBLY, SUPPLIED BY OWNER. COORDINATE SUPPORT FRAMING AND ELECTRICAL REQUIREMENTS AS REQUIRED. REFERENCE DETAIL 8/A7.0. & ELECTRICAL DRAWINGS FOR ADDITIONAL INFORMATION.
- 06- 48" HIGH HALF-WALL WITH WOOD CAP. SEE DETAILS AND PARTITION SCHEDULE.
- 07- 24"x48" FIRE RATED ACCESS PANEL.

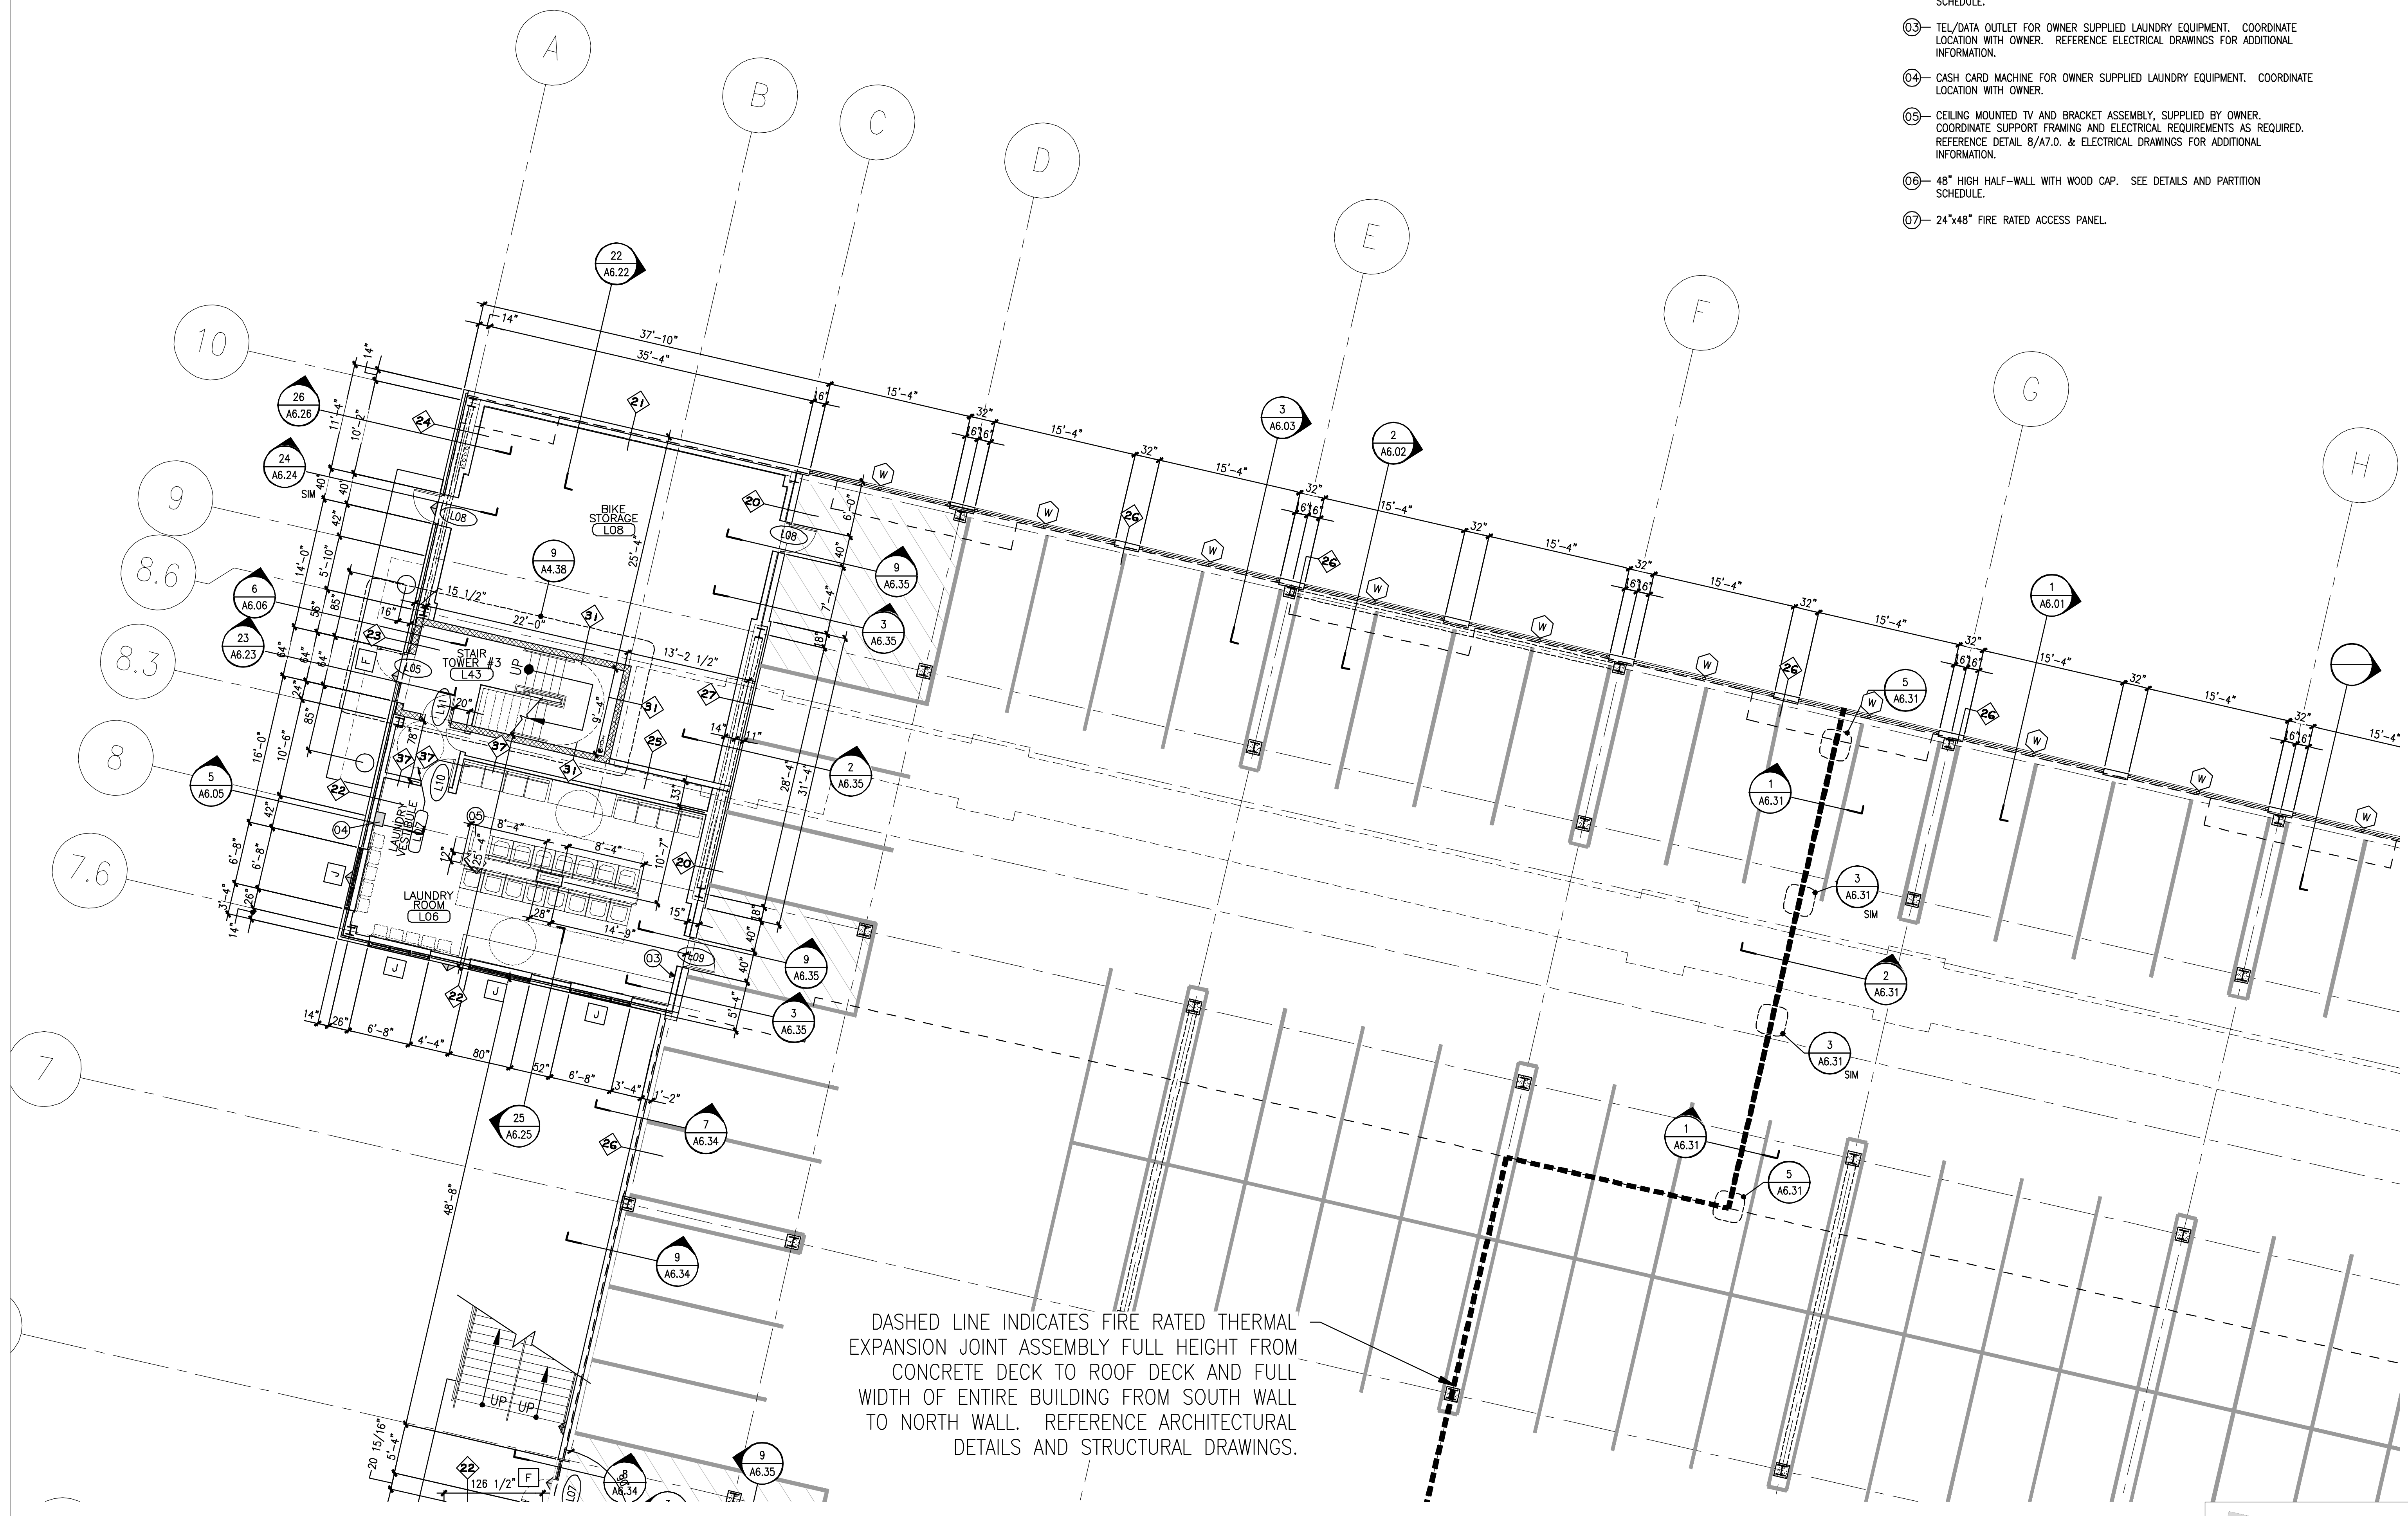

DASHED LINE INDICATES FIRE RATED THERMAL EXPANSION JOINT ASSEMBLY FULL HEIGHT FROM CONCRETE DECK TO ROOF DECK AND FULL WIDTH OF ENTIRE BUILDING FROM SOUTH WALL TO NORTH WALL. REFERENCE ARCHITECTURAL DETAILS AND STRUCTURAL DRAWINGS.

**A ENLARGED PLAN - GARAGE AREA A**

REFERENCED FROM: SCALE: 1/8" = 1'-0"

