


DASHED LINE INDICATES FIRE RATED THERMAL EXPANSION JOINT ASSEMBLY FULL HEIGHT FROM CONCRETE DECK TO ROOF DECK AND FULL WIDTH OF ENTIRE BUILDING FROM SOUTH WALL TO NORTH WALL. REFERENCE ARCHITECTURAL DETAILS AND STRUCTURAL DRAWINGS.

- ROOFING NOTES:**
1. TYPICAL SLOPED ROOF ASSEMBLY
0.060" EPDM ROOFING MEMBRANE
OVER POLYISOCYANURATE INSULATION
OVER SLOPED PLYWOOD ROOF DECKING AND WOOD JOIST AS SPECIFIED IN STRUCTURAL DRAWINGS.
 2. TYPICAL FLAT ROOF ASSEMBLY
0.060" EPDM ROOFING MEMBRANE
OVER POLYISOCYANURATE INSULATION
FLAT SLOPED PLYWOOD ROOF DECKING AND WOOD JOIST AS SPECIFIED IN STRUCTURAL DRAWINGS.
 3. FLASH AND COUNTER FLASH ALL PENETRATIONS AND EQUIPMENT CURBS AS PER ROOFING MANUFACTURER'S DETAILS AND RECOMMENDATIONS.
 4. REFERENCE ELEVATIONS, WALL SECTIONS AND BUILDING CLADDING DETAILS FOR INFORMATION TO PARAPETS AND COPPING.
 5. COORDINATE LOCATION(S) OF ROOF PENETRATIONS ASSOCIATED WITH MECHANICAL EQUIPMENT, PIPING, ETC. WITH ROOF FRAMING BELOW SUCH AS TO ELIMINATE THE NEED TO FOR CUTTING OF ROOF JOIST.
 6. CONTACT ARCHITECT/STRUCTURAL ENGINEER PRIOR TO CUTTING OF ROOF FRAMING IF CUTTING OF STRUCTURAL FRAMING IS NECESSARY.

B ENLARGED PLAN - ROOF - AREA B

REFERENCED FROM: SCALE: 1/8" = 1'-0"

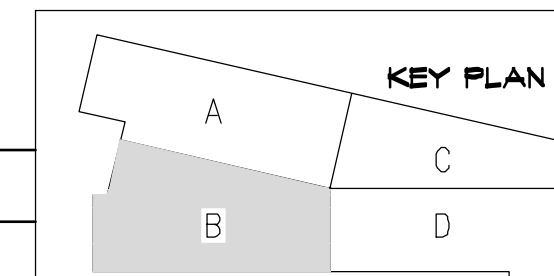

CWS Architects
 Architecture
 Space Planning
 Value Design
 434 Cumberland Avenue
 Portland, ME 04101
 Phone: (207) 774-4441
 Fax: (207) 774-4016
 www.CWSarch.com

BENEDICT WALTER
 REGISTERED ARCHITECT
 No. 1947
 STATE OF MAINE

Owner: **SOUTHERN MAINE STUDENT HOUSING LLC**
 247 COMMERCIAL STREET
 ROCKPORT, MAINE 04856
 TEL: (207) 236-4067

Contractor: **PIZZAGALLI CONSTRUCTION**
 131 PRESUMPSCOT STREET
 PORTLAND, ME 04103
 TEL: (207) 874-2323
 FAX: (207) 874-2727

BAYSIDE VILLAGE - A STUDENT HOUSING COMPLEX
 132 MARGINAL WAY
 PORTLAND, MAINE

Project No: 2006-432/BVP
 Drawing Title: **ENLARGED PLAN - ROOF - AREA B**

Scale: 1/8" = 1'-0"
 Date: SEPTEMBER 14, 2007

- Revisions:
- △
 - △
 - △
 - △
 - △

Drawing Number: **A1.R2**