



Owner: **SOUTHERN MAINE STUDENT HOUSING LLC**
247 COMMERCIAL STREET
ROCKPORT, MAINE 04856
TEL: (207) 236-4067

Contractor: **PIZZAGALLI CONSTRUCTION**
131 PRESUMPSCOT STREET
PORTLAND, ME 04103
TEL: (207) 874-2323
FAX: (207) 874-2727

BAYSIDE VILLAGE - A STUDENT HOUSING COMPLEX

132 MARGINAL WAY
PORTLAND, MAINE

Project No: 2006-432/BVP

Drawing Title:
OVERALL BUILDING ELEVATIONS


Scale: 1/16" = 1'-0"
Date: SEPTEMBER 14, 2007

Revisions:




Drawing Number:

A3.02

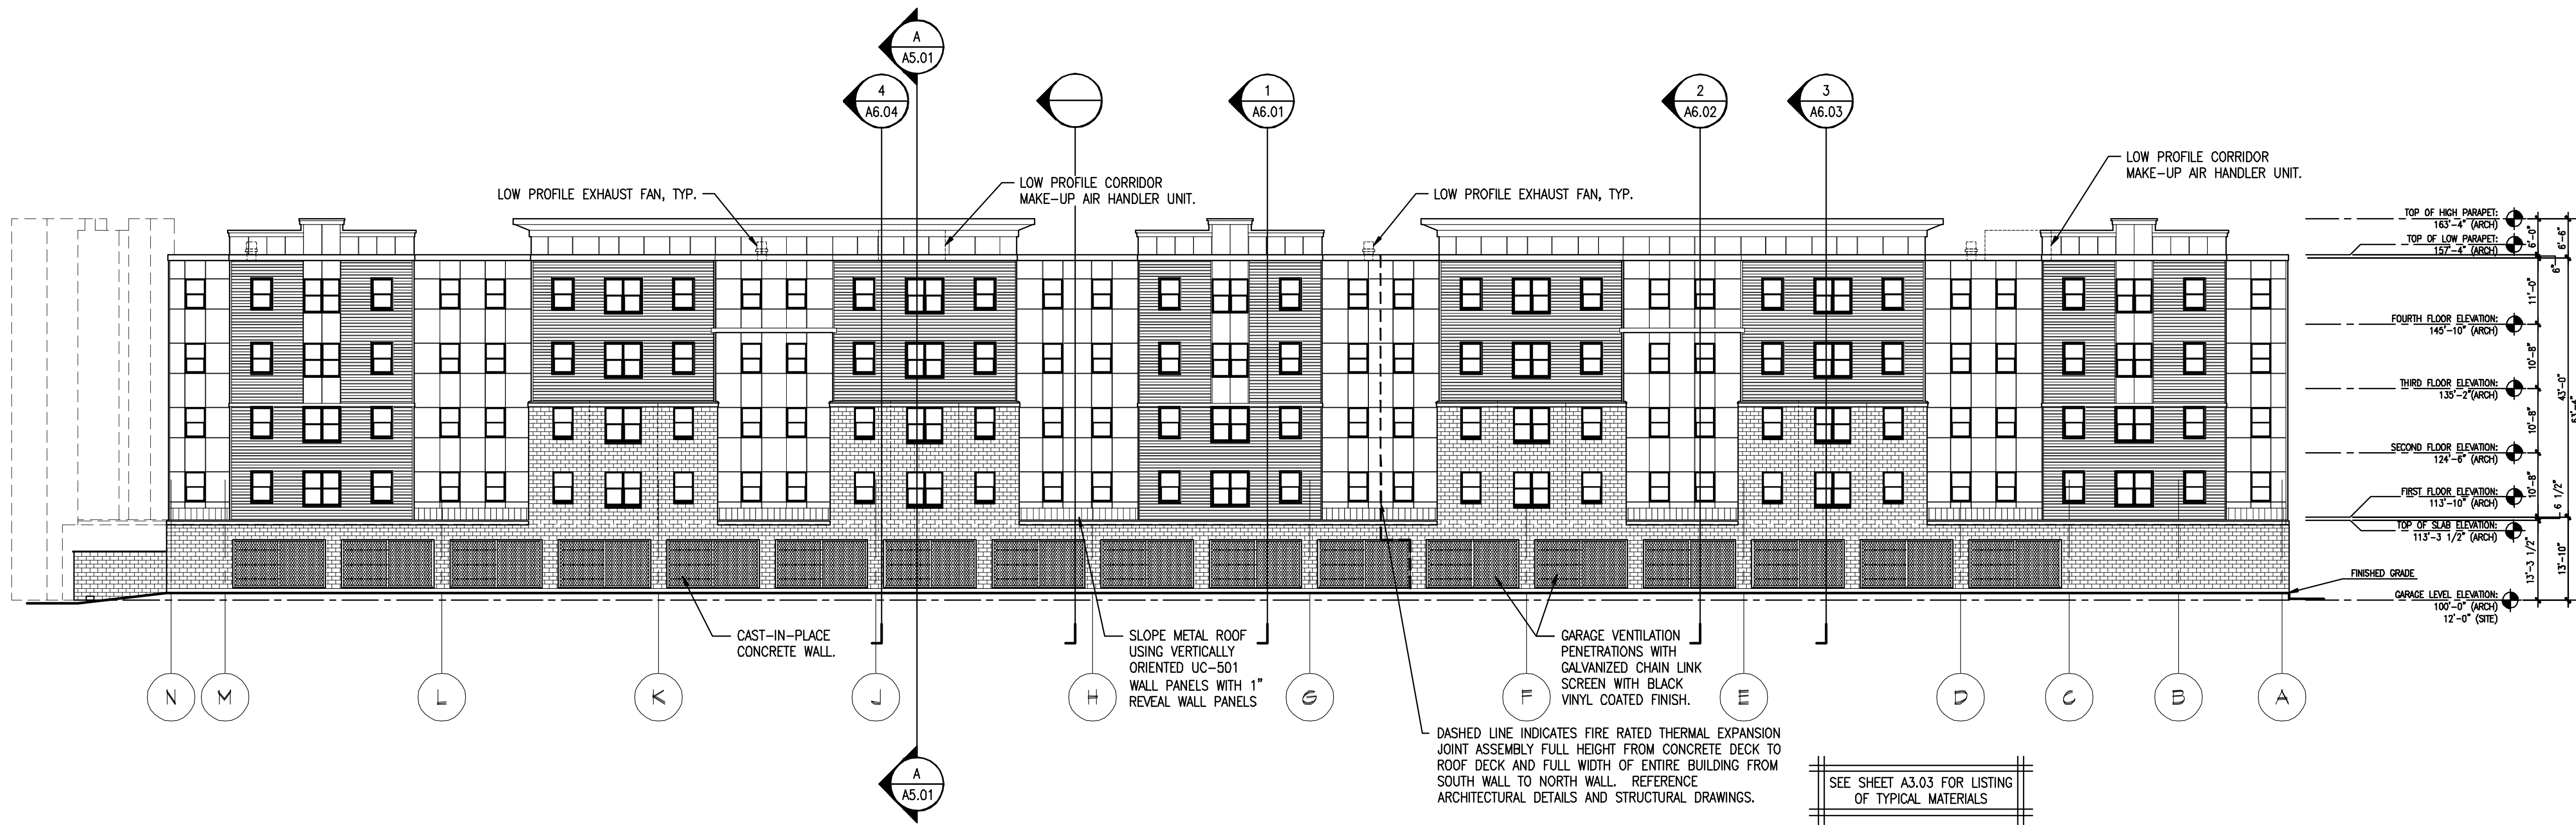

D OVERALL BUILDING ELEVATION - SOUTH (FROM 1-295)

REFERENCED FROM: SCALE: 1/16" = 1'-0"

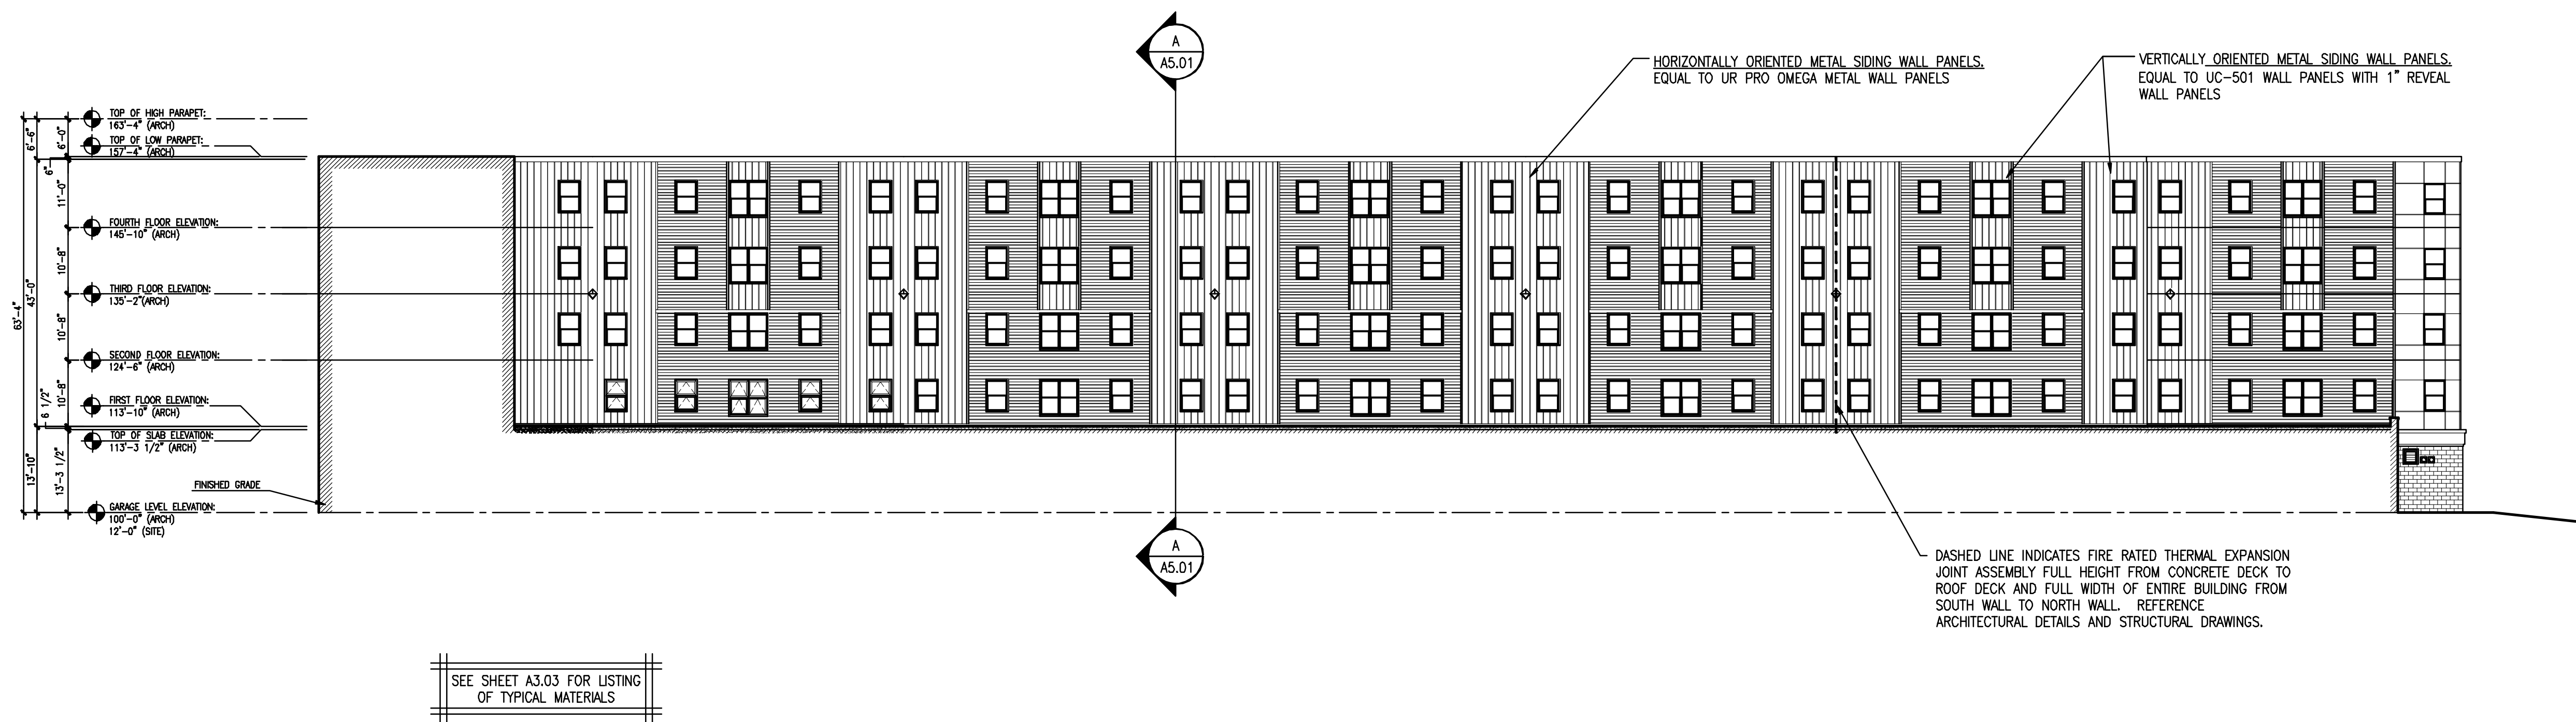

E OVERALL BUILDING ELEVATION - INSIDE SOUTH

REFERENCED FROM: SCALE: 1/16" = 1'-0"