

DRAWING STATUS LIST		ISSUE DESCRIPTION AND DATE			
		PROGRESS 06/15/2007 ISSUED FOR ENG COOR MTG	PROGRESS 07/30/2007 ISSUED FOR FOUNDATION CONSTRUCTION SET	PROGRESS 08/15/2007 ISSUED FOR 70% PROGRESS	PROGRESS SEPTEMBER 14, 2007 ISSUED FOR CONSTRUCTION
DWG. NO.	DRAWING NAME				
MECHANICAL DRAWINGS					
M1.01	GROUND FLOOR PIPING & HVAC PLAN				●
M1.1	HVAC FIRST FLOOR				●
M1.2	HVAC FIRST FLOOR				●
M1.3	HVAC FIRST FLOOR				●
M1.4	HVAC FIRST FLOOR				●
M2.1	HVAC SECOND FLOOR				●
M2.2	HVAC SECOND FLOOR				●
M2.3	HVAC SECOND FLOOR				●
M2.4	HVAC SECOND FLOOR				●
M3.1	HVAC THIRD FLOOR				●
M3.2	HVAC THIRD FLOOR				●
M3.3	HVAC THIRD FLOOR				●
M3.4	HVAC THIRD FLOOR				●
M4.1	HVAC FOURTH FLOOR				●
M4.2	HVAC FOURTH FLOOR				●
M4.3	HVAC FOURTH FLOOR				●
M4.4	HVAC FOURTH FLOOR				●
M4.5	HVAC ROOF PLAN				●
M5.1	FIRST FLOOR MECHANICAL PIPING				●
M5.2	FIRST FLOOR MECHANICAL PIPING				●
M5.3	FIRST FLOOR MECHANICAL PIPING				●
M5.4	FIRST FLOOR MECHANICAL PIPING				●
M6.1	SECOND FLOOR MECHANICAL PIPING				●
M6.2	SECOND FLOOR MECHANICAL PIPING				●
M6.3	SECOND FLOOR MECHANICAL PIPING				●
M6.4	SECOND FLOOR MECHANICAL PIPING				●
M7.1	THIRD FLOOR MECHANICAL PIPING				●
M7.2	THIRD FLOOR MECHANICAL PIPING				●
M7.3	THIRD FLOOR MECHANICAL PIPING				●
M7.4	THIRD FLOOR MECHANICAL PIPING				●
M8.1	FOURTH FLOOR MECHANICAL PIPING				●
M8.2	FOURTH FLOOR MECHANICAL PIPING				●
M8.3	FOURTH FLOOR MECHANICAL PIPING				●
M8.4	FOURTH FLOOR MECHANICAL PIPING				●
M8.5	BOILER ROOM PLAN AND DETAILS				●
M8.6	HVAC DETAILS				●

DRAWING STATUS LIST		ISSUE DESCRIPTION AND DATE			
		PROGRESS 06/15/2007 ISSUED FOR ENG COOR MTG	PROGRESS 07/30/2007 ISSUED FOR FOUNDATION CONSTRUCTION SET	PROGRESS 08/15/2007 ISSUED FOR 70% PROGRESS	PROGRESS SEPTEMBER 14, 2007 ISSUED FOR CONSTRUCTION
DWG. NO.	DRAWING NAME				
PLUMBING DRAWINGS					
P-1	PLUMBING GENERAL NOTES AND LEGEND				●
P-2	UNDER SLAB - PLUMBING - NEW WORK				●
P1.1	FIRST FLOOR PLUMBING				●
P1.2	FIRST FLOOR PLUMBING				●
P1.3	FIRST FLOOR PLUMBING				●
P1.4	FIRST FLOOR PLUMBING				●
P2.1	SECOND FLOOR PLUMBING				●
P2.2	SECOND FLOOR PLUMBING				●
P2.3	SECOND FLOOR PLUMBING				●
P2.4	SECOND FLOOR PLUMBING				●
P3.1	THIRD FLOOR PLUMBING				●
P3.2	THIRD FLOOR PLUMBING				●
P3.3	THIRD FLOOR PLUMBING				●
P3.4	THIRD FLOOR PLUMBING				●
P4.1	FOURTH FLOOR PLUMBING				●
P4.2	FOURTH FLOOR PLUMBING				●
P4.3	FOURTH FLOOR PLUMBING				●
P4.4	FOURTH FLOOR PLUMBING				●
ELECTRICAL DRAWINGS (CONT)					
E-001	LEGEND AND GENERAL NOTES				●
E-401	UNIT BASE 1 ENLARGED ELECTRICAL PLANS				●
E-402	UNIT BASE 2 ENLARGED ELECTRICAL PLANS				●
E-403	UNIT BASE 3 ENLARGED ELECTRICAL PLANS				●
E-404	UNIT BASE 4 ENLARGED ELECTRICAL PLANS				●
E-405	UNIT BASE 5 ENLARGED ELECTRICAL PLANS				●
E-406	UNIT BASE 6 ENLARGED ELECTRICAL PLANS				●
E-407	UNIT BASE 7 ENLARGED ELECTRICAL PLANS				●
E-408	ELECTRICAL ENLARGED PLANS SHEET 1				●
E-409	ELECTRICAL ENLARGED PLAN SHEET 2				●
EP100A	LOWER LEVEL POWER PLAN A				●
EP100B	LOWER LEVEL POWER PLAN B				●
EP100C	LOWER LEVEL POWER PLAN C				●
EP100D	LOWER LEVEL POWER PLAN D				●
EP101A	FIRST FLOOR POWER PLAN A				●
EP101B	FIRST FLOOR POWER PLAN B				●
EP101C	FIRST FLOOR POWER PLAN C				●
EP101D	FIRST FLOOR POWER PLAN D				●
EP102A	SECOND FLOOR POWER PLAN A				●
EP102B	SECOND FLOOR POWER PLAN B				●
EP102C	SECOND FLOOR POWER PLAN C				●
EP102D	SECOND FLOOR POWER PLAN D				●

DRAWING STATUS LIST		ISSUE DESCRIPTION AND DATE			
		PROGRESS 06/15/2007 ISSUED FOR ENG COOR MTG	PROGRESS 07/30/2007 ISSUED FOR FOUNDATION CONSTRUCTION SET	PROGRESS 08/15/2007 ISSUED FOR 70% PROGRESS	PROGRESS SEPTEMBER 14, 2007 ISSUED FOR CONSTRUCTION
DWG. NO.	DRAWING NAME				
ELECTRICAL DRAWINGS (CONT)					
EP103A	THIRD FLOOR POWER PLAN A				●
EP103B	THIRD FLOOR POWER PLAN B				●
EP103C	THIRD FLOOR POWER PLAN C				●
EP103D	THIRD FLOOR POWER PLAN D				●
EP104A	FOURTH FLOOR POWER PLAN A				●
EP104B	FOURTH FLOOR POWER PLAN B				●
EP104C	FOURTH FLOOR POWER PLAN C				●
EP104D	FOURTH FLOOR POWER PLAN D				●
EP105	ROOF POWER PLAN				●
EP601	PANEL SCHEDULES SHEET 1				●
EP602	PANEL SCHEDULES SHEET 2				●
EP603	PANEL SCHEDULES SHEET 3				●
EP651	ONE-LINE DIAGRAM				●
EL100A	LOWER LEVEL LIGHTING PLAN A				●
EL100B	LOWER LEVEL LIGHTING PLAN B				●
EL100C	LOWER LEVEL LIGHTING PLAN C				●
EL100D	LOWER LEVEL LIGHTING PLAN D				●
EL101A	FIRST FLOOR LIGHTING PLAN A				●
EL101B	FIRST FLOOR LIGHTING PLAN B				●
EL101C	FIRST FLOOR LIGHTING PLAN C				●
EL101D	FIRST FLOOR LIGHTING PLAN D				●
EL102A	SECOND FLOOR LIGHTING PLAN A				●
EL102B	SECOND FLOOR LIGHTING PLAN B				●
EL102C	SECOND FLOOR LIGHTING PLAN C				●
EL102D	SECOND FLOOR LIGHTING PLAN D				●
EL103A	THIRD FLOOR LIGHTING PLAN A				●
EL103B	THIRD FLOOR LIGHTING PLAN B				●
EL103C	THIRD FLOOR LIGHTING PLAN C				●
EL103D	THIRD FLOOR LIGHTING PLAN D				●
EL104A	FOURTH FLOOR LIGHTING PLAN A				●
EL104B	FOURTH FLOOR LIGHTING PLAN B				●
EL104C	FOURTH FLOOR LIGHTING PLAN C				●
EL104D	FOURTH FLOOR LIGHTING PLAN D				●
EL601	LIGHT FIXTURE SCHEDULE				●
EY100A	LOWER LEVEL SYSTEMS PLAN A				●
EY100B	LOWER LEVEL SYSTEMS PLAN B				●
EY100C	LOWER LEVEL SYSTEMS PLAN C				●
EY100D	LOWER LEVEL SYSTEMS PLAN D				●
EY101A	FIRST FLOOR SYSTEMS PLAN A				●
EY101B	FIRST FLOOR SYSTEMS PLAN B				●
EY101C	FIRST FLOOR SYSTEMS PLAN C				●
EY101D	FIRST FLOOR SYSTEMS PLAN D				●
EY102A	SECOND FLOOR SYSTEMS PLAN A				●
EY102B	SECOND FLOOR SYSTEMS PLAN B				●
EY102C	SECOND FLOOR SYSTEMS PLAN C				●
EY102D	SECOND FLOOR SYSTEMS PLAN D				●
EY103A	THIRD FLOOR SYSTEMS PLAN A				●
EY103B	THIRD FLOOR SYSTEMS PLAN B				●
EY103C	THIRD FLOOR SYSTEMS PLAN C				●
EY103D	THIRD FLOOR SYSTEMS PLAN D				●
EY104A	FOURTH FLOOR SYSTEMS PLAN A				●
EY104B	FOURTH FLOOR SYSTEMS PLAN B				●
EY104C	FOURTH FLOOR SYSTEMS PLAN C				●
EY104D	FOURTH FLOOR SYSTEMS PLAN D				●




CWS Architects

Architecture
Space Planning
Value Design

434 Cumberland Avenue
Portland, ME 04101
Phone: (207)774-4441
Fax: (207)774-4016

www.CWSArch.com

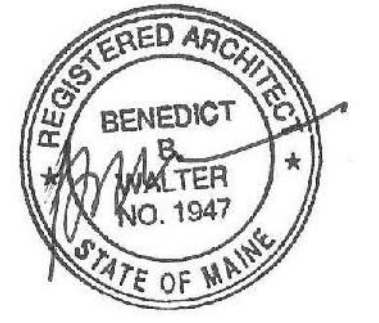

Owner: **SOUTHERN MAINE STUDENT HOUSING LLC**
247 COMMERCIAL STREET
ROCKPORT, MAINE 04856
TEL: (207) 236-4067

Contractor: **PIZZAGALLI CONSTRUCTION**
131 PRESUMPSCOT STREET
PORTLAND, ME 04103
TEL: (207) 874-2323
FAX: (207) 874-2727

BAYSIDE VILLAGE - A STUDENT HOUSING COMPLEX

132 MARGINAL WAY
PORTLAND, MAINE

Project No: 2006-432/BVP

Drawing Title:
TITLE PAGE DRAWING SET #1

Scale: NTS
Date: SEPTEMBER 14, 2007

Revisions:
△
△
△
△
△
△

Drawing Number:

TP.2