

NOTE:

1. SEE SHEET E-001 FOR LEGEND AND GENERAL NOTES.



ESB
E.S. BOULOS CO
 ELECTRICAL CONTRACTORS

45 BRADLEY DRIVE
 WESTBROOK, ME 04092
 TEL: (207) 464-3706
 FAX: (207) 464-1833

SM
RT

ARCHITECTURE ENGINEERING PLANNING
 SMART

144 Fore Street/P.O. Box 618
 Portland, Maine 04104
 tel. (207) 772-3846
 fax. (207) 772-1070

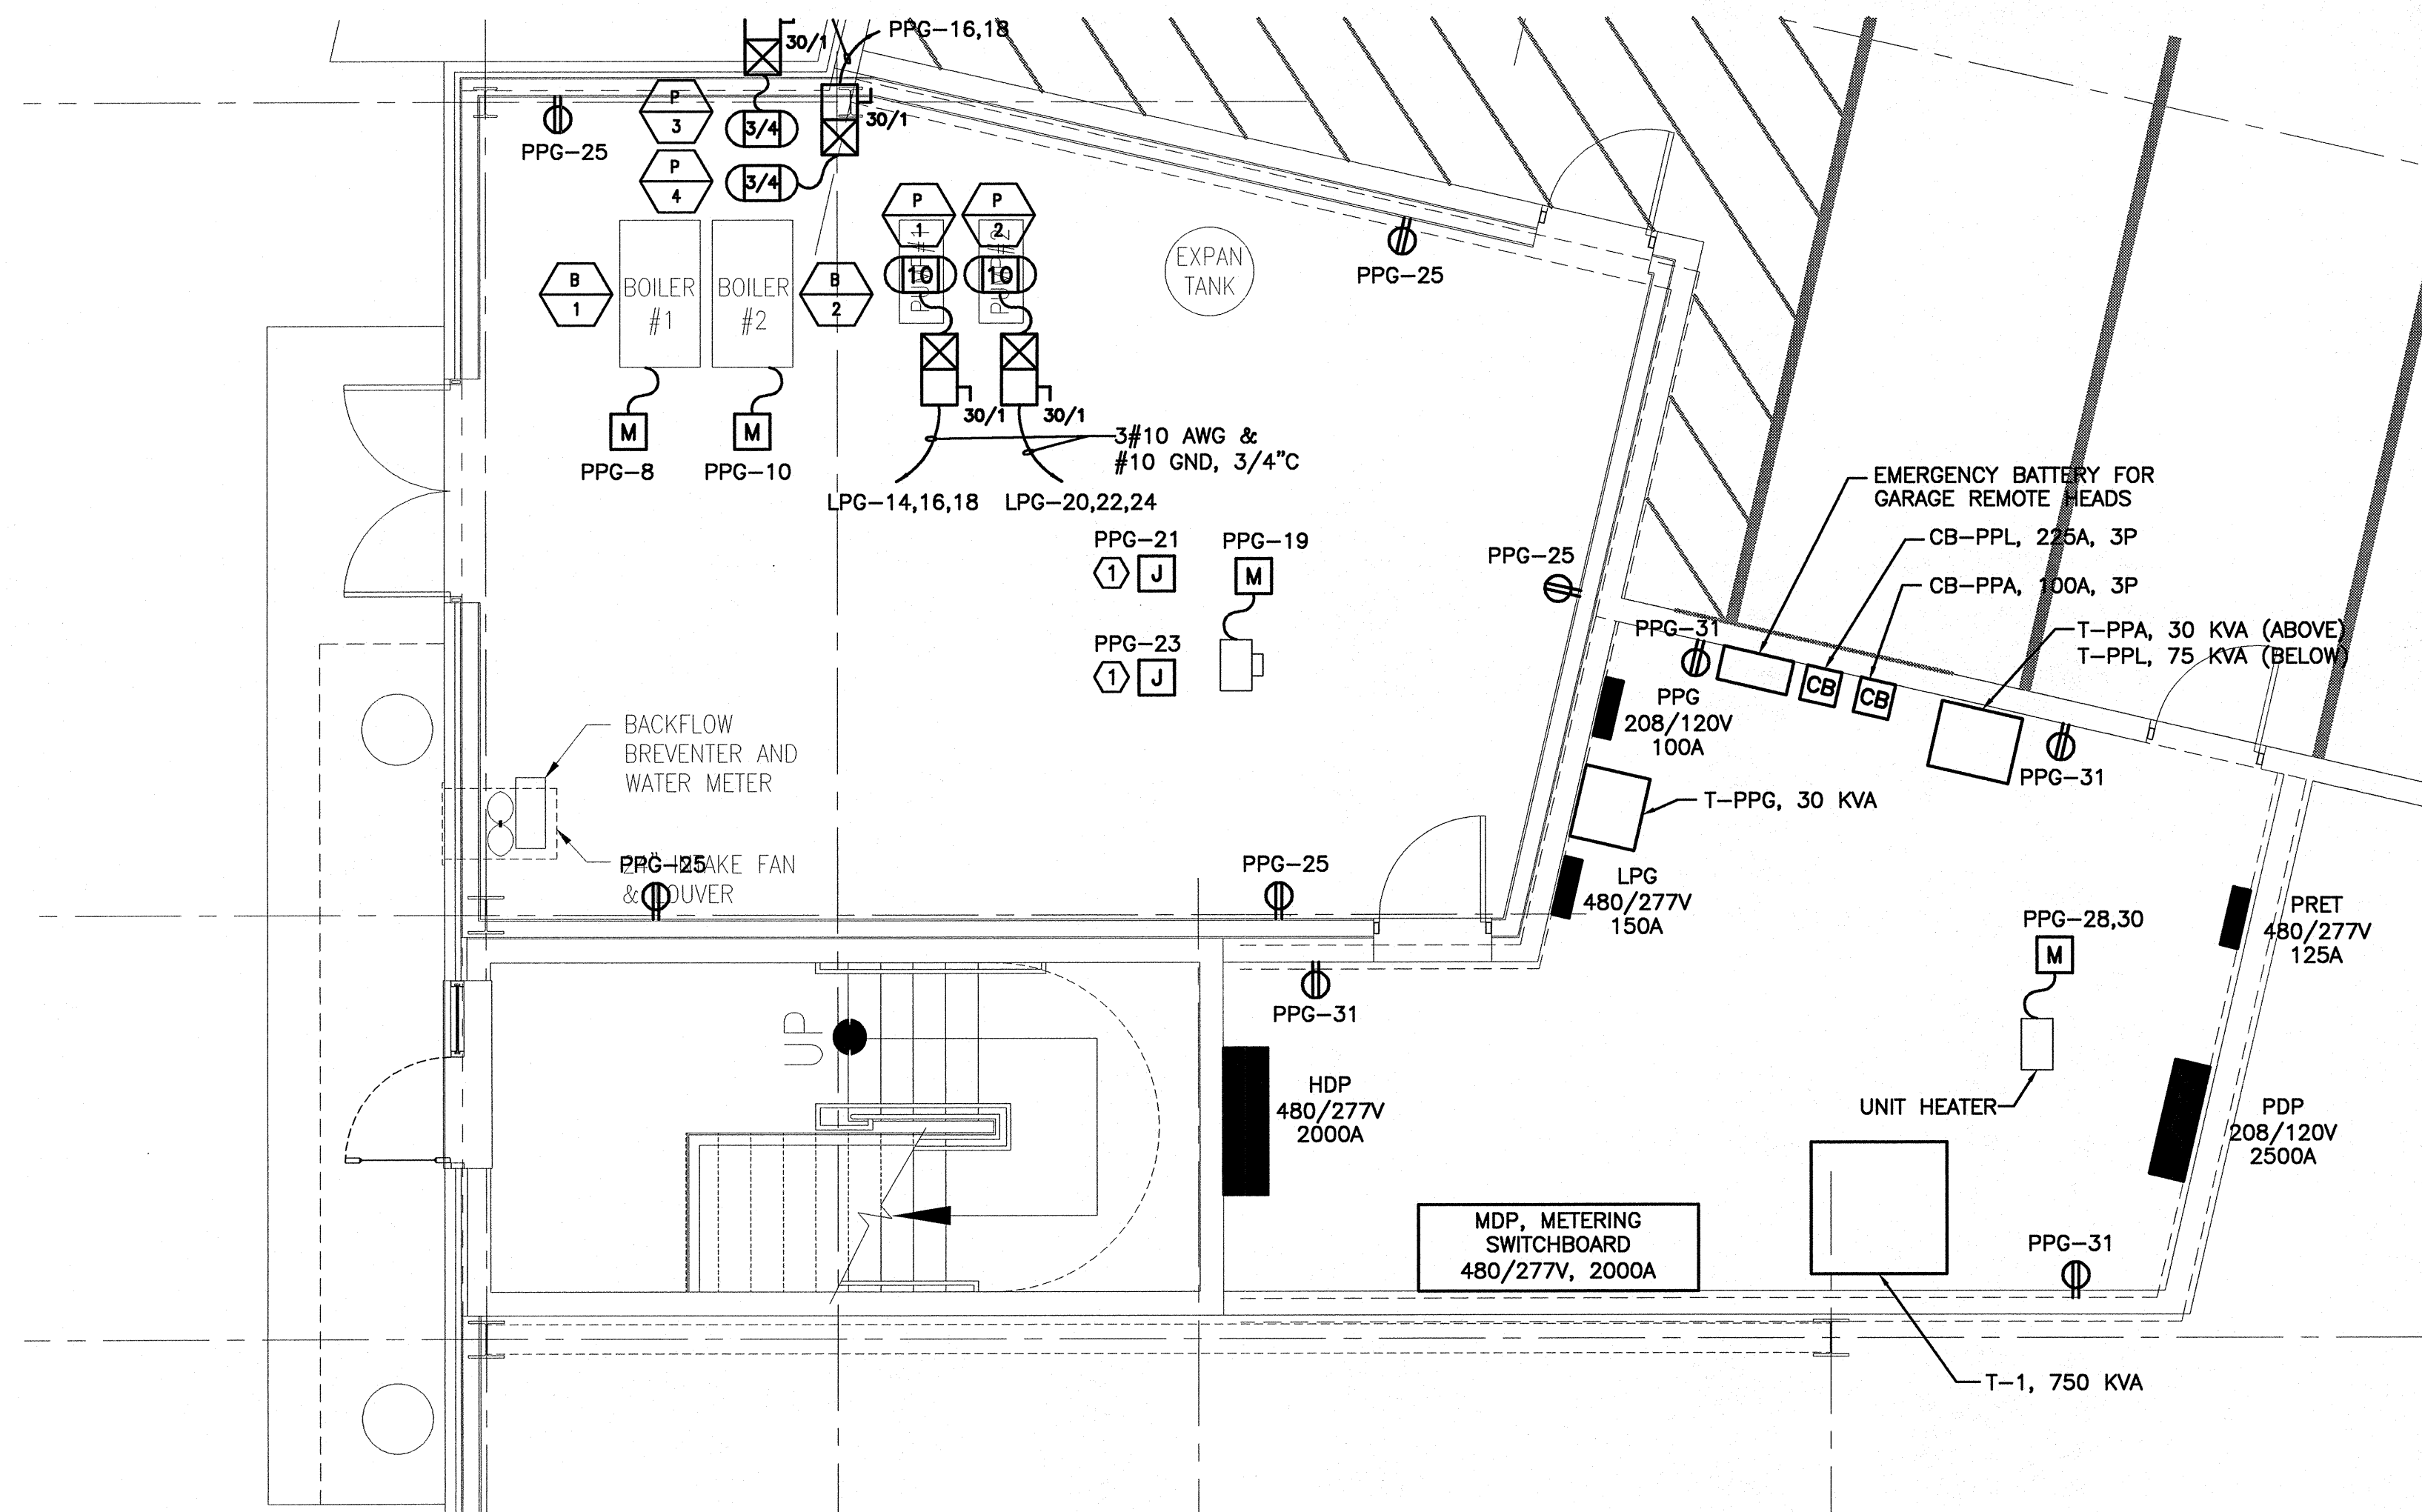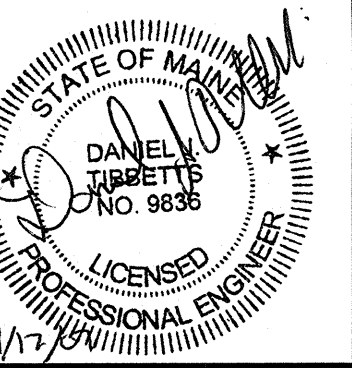

PROJECT TITLE
**BAYSIDE VILLAGE
 STUDENT HOUSING COMPLEX**
 PORTLAND, ME

ISSUED FOR CONSTRUCTION
9-14-07

CURRENT ISSUE STATUS

REV	DESCRIPTION	DATE
0	ISSUED FOR CONSTRUCTION	9-14-07

GRAPHIC SCALE:
 0" 1"
 SCALE: 1/4"=1'-0"
 PROJECT MANAGER: DJT
 JC/DRAWN BY: CDS
 A/E OF RECORD: DJT
 CAD FILE: E-409-07125
 PROJECT NO: 07125
 DATE: 9-14-07

SHEET TITLE:
**ELECTRICAL
 ENLARGED PLAN
 SHEET 2**

SHEET No.
E-409
© copyright 2007 smart inc.

A1 MECHANICAL SUPPORT SPACE & ELEC ROOM

1/4"=1'-0"