


NOTE:

1. SEE SHEET E-001 FOR LEGEND AND GENERAL NOTES.

KEYED NOTE:

① SEE SHEET EL102B FOR LOCATION OF SECOND THREE WAY SWITCH.

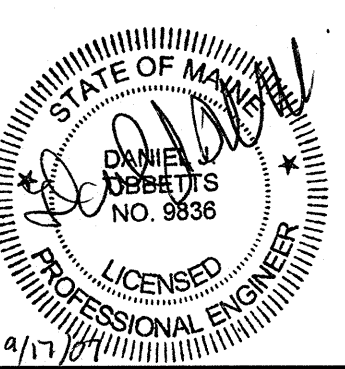

PROJECT TITLE:
**BAYSIDE VILLAGE
 STUDENT HOUSING COMPLEX**
 PORTLAND, ME

CURRENT ISSUE STATUS:
**ISSUED FOR CONSTRUCTION
 9-14-07**

REV	DESCRIPTION	DATE
0	ISSUED FOR CONSTRUCTION	9-14-07

GRAPHIC SCALE:
 0" 1"

SCALE: 1/8"=1'-0"

PROJECT MANAGER: DJT
 JC/DRAWN BY: CDS
 A/E OF RECORD: DJT
 CAD FILE: EL102A-07125
 PROJECT NO: 07125
 DATE: 9-14-07

SHEET TITLE:
**SECOND FLOOR
 LIGHTING PLAN A**

SHEET No.
EL102A

A1 SECOND FLOOR PLAN

1/8"=1'-0"