


**NOTE:**

1. SEE SHEET E-001 FOR LEGEND AND GENERAL NOTES.

**KEYED NOTE:**

① SEE SHEET EL103B FOR LOCATION OF SECOND THREE WAY SWITCH.

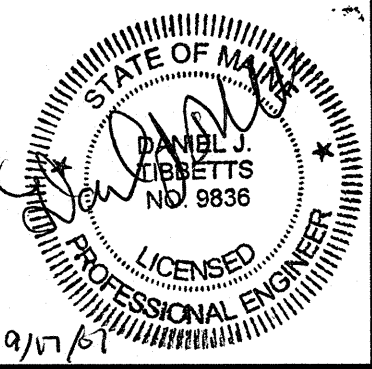

PROJECT TITLE:  
**BAYSIDE VILLAGE  
 STUDENT HOUSING COMPLEX**  
 PORTLAND, ME

CURRENT ISSUE STATUS:  
**ISSUED FOR CONSTRUCTION  
 9-14-07**

REV	DESCRIPTION	DATE
0	ISSUED FOR CONSTRUCTION	9-14-07

GRAPHIC SCALE:  
 0" 1"

SCALE: 1/8"=1'-0"  
 PROJECT MANAGER: DJT  
 JC/DRAWN BY: CDS  
 A/E OF RECORD: DJT  
 CAD FILE: EL103A-07125  
 PROJECT NO: 07125  
 DATE: 9-14-07

SHEET TITLE:  
**THIRD FLOOR  
 LIGHTING PLAN A**

SHEET No.  
**EL103A**

A1  
**THIRD FLOOR PLAN**

1/8"=1'-0"