


**NOTE:**  
 1. SEE SHEET E-001 FOR LEGEND AND GENERAL NOTES.

**KEYED NOTE:**  
 ① SEE SHEET EL104B FOR LOCATION OF SECOND THREE WAY SWITCH.

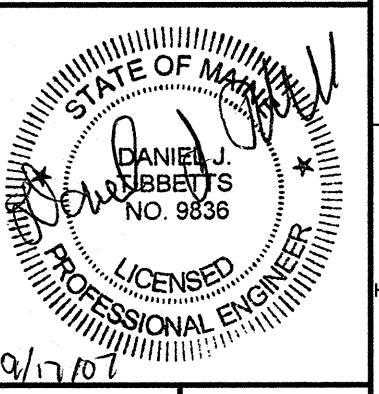

**BAYSIDE VILLAGE**  
**STUDENT HOUSING COMPLEX**  
 PORTLAND, ME  
**ISSUED FOR CONSTRUCTION**  
**9-14-07**

REV	DESCRIPTION	DATE
0	ISSUED FOR CONSTRUCTION	9-14-07

GRAPHIC SCALE:  
 0" = 1"  
 SCALE: 1/8"=1'-0"  
 PROJECT MANAGER: DJT  
 JC/DRAWN BY: CDS  
 A/E OF RECORD: DJT  
 CAD FILE: EL104A-07125  
 PROJECT NO: 07125  
 DATE: 9-14-07

SHEET TITLE:  
**FOURTH FLOOR LIGHTING PLAN A**